



ISSUES	DATE
FORMAL PLANNING SUBMISSION	03/18/2015

REVISION LIST	DATE
---------------	------

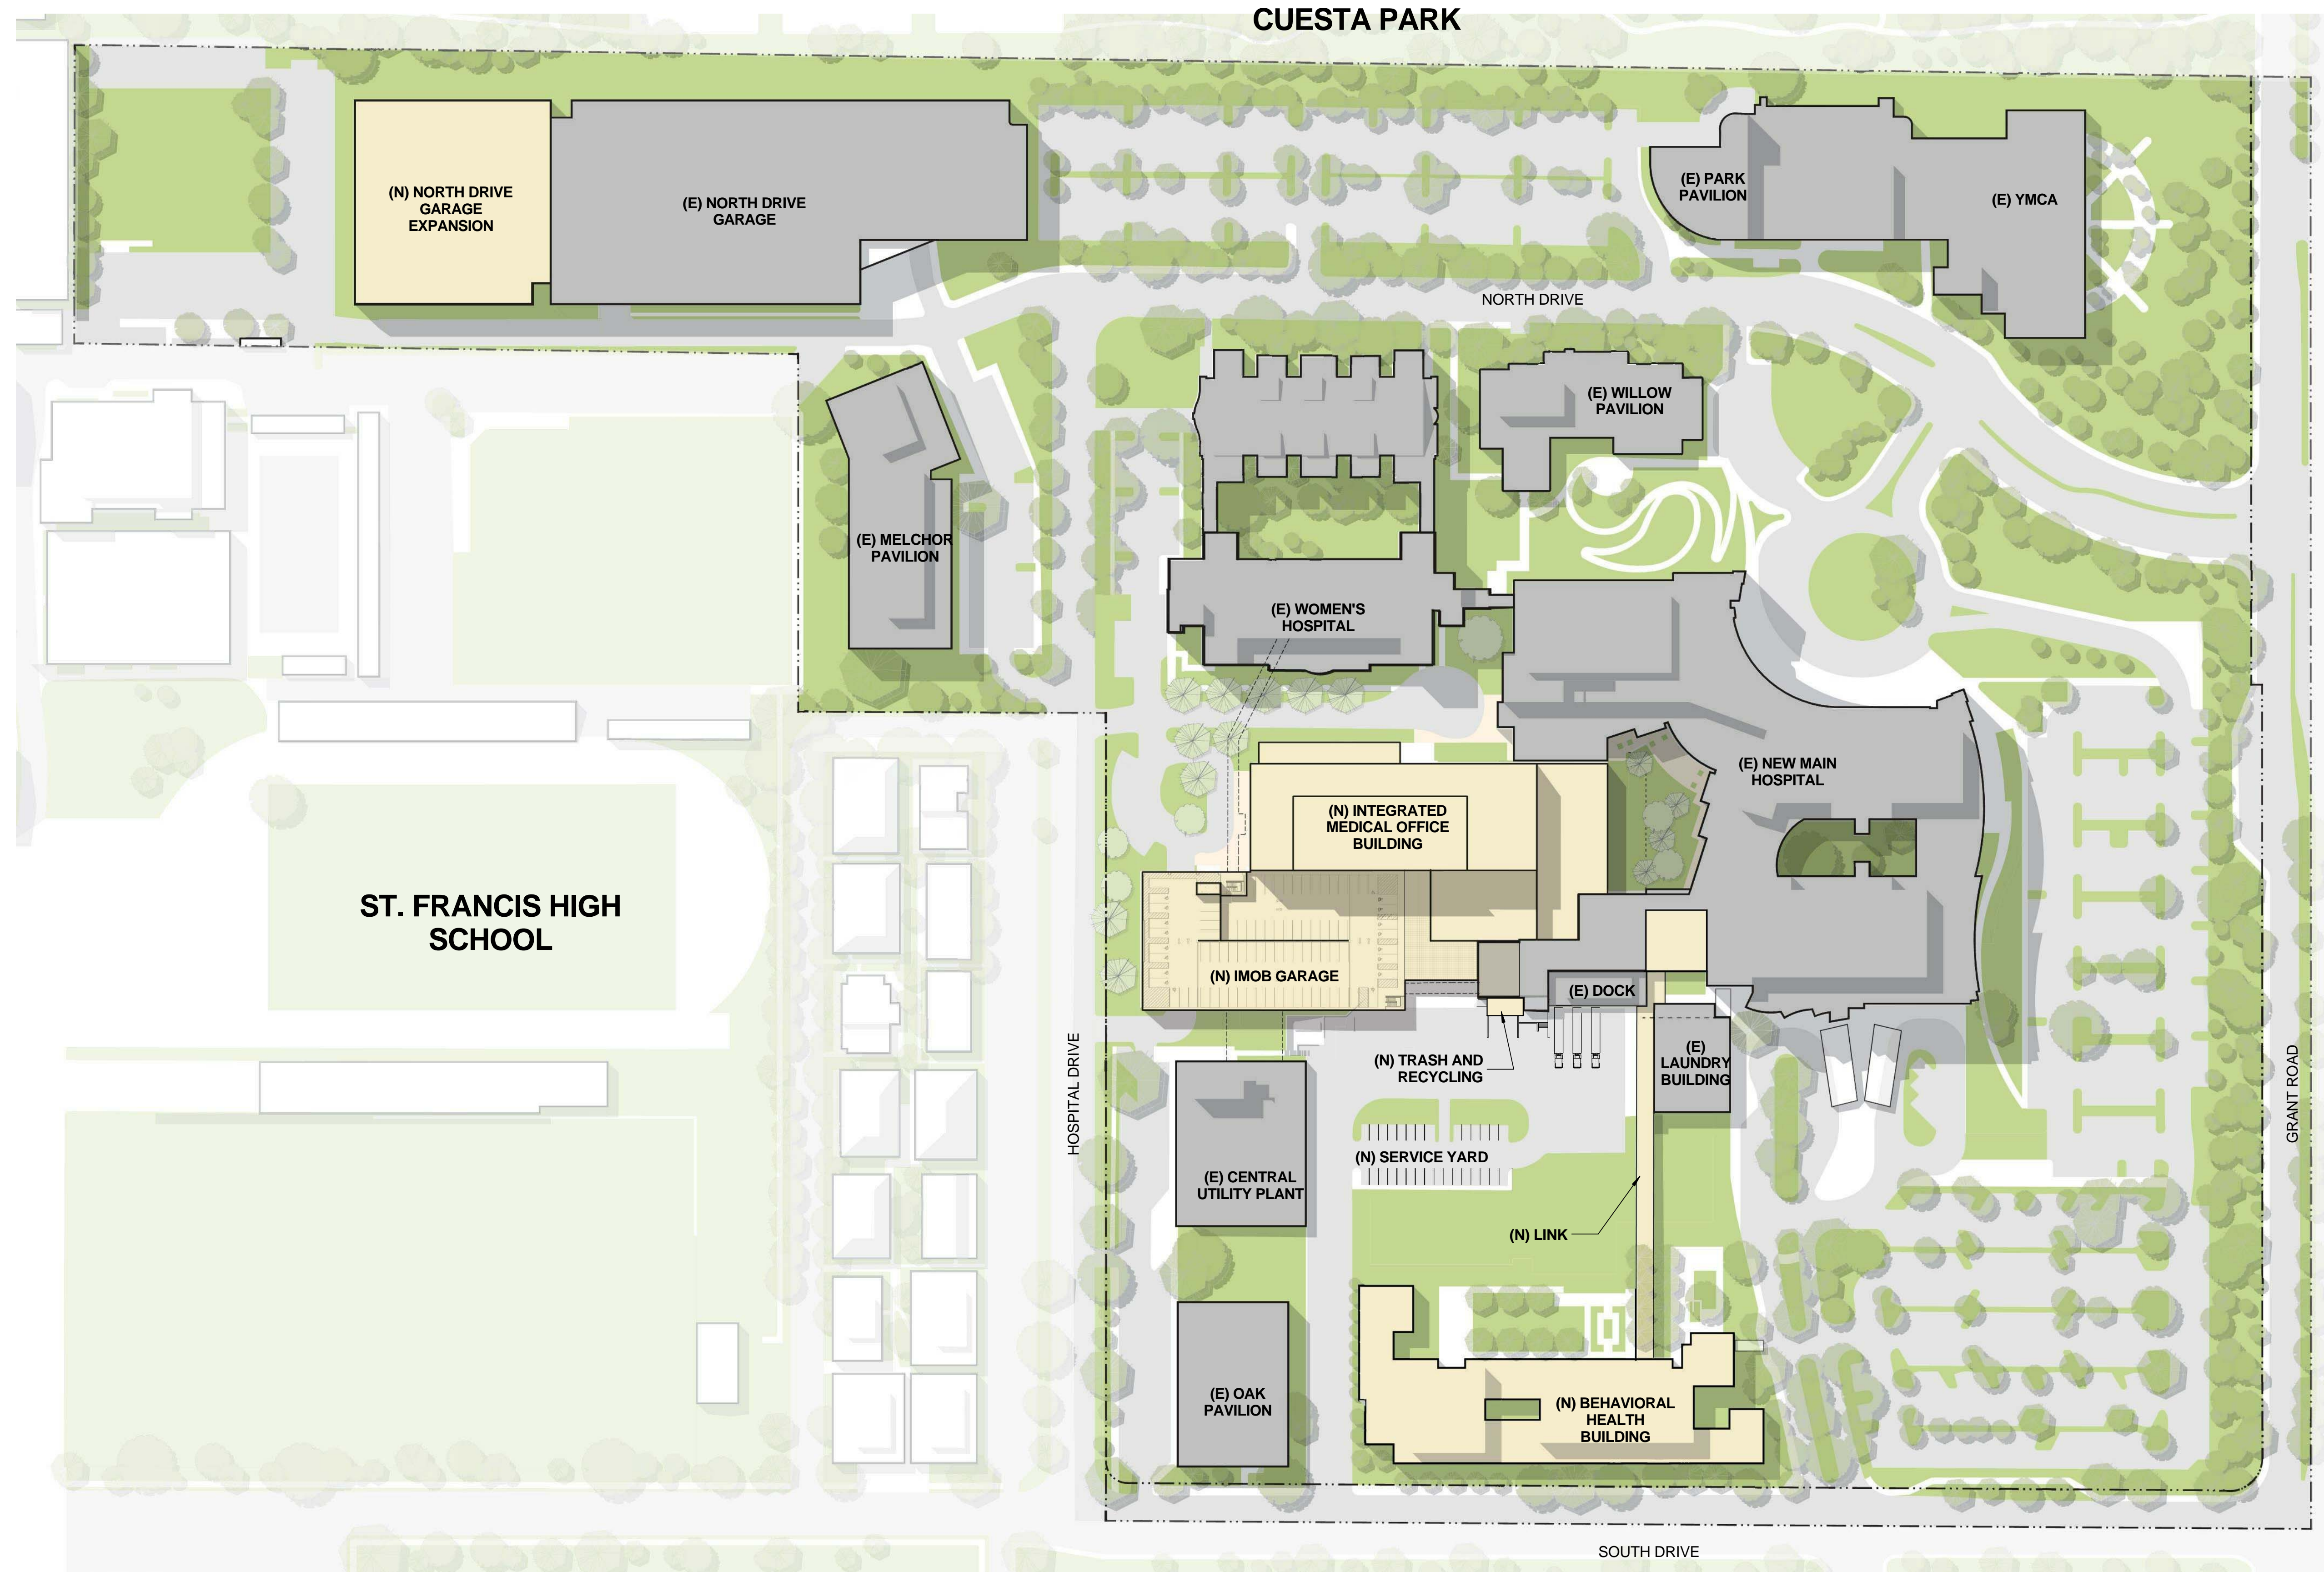

**FORMAL REVIEW SUBMISSION**

 

PROJECT NO.: 14022.00

DATE: MARCH 18, 2015

SCALE: AS SHOWN

SHEET TITLE:

OVERALL SITE PLAN

SHEET NO.:

G2

**1 OVERALL SITE PLAN**  
1" = 80'-0"

NEW BUILDING  
EXISTING BUILDING