


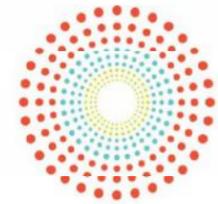

THE VILLAGE

AT SAN ANTONIO CENTER NORTH



CITY COUNCIL SUBMITTAL
JUNE 9, 2014

PROJECT TEAM

OWNER:

MERLONE GEIER PARTNERS
425 CALIFORNIA STREET, 11TH FLOOR
SAN FRANCISCO, CALIFORNIA 94104
CONTACT: DAVID GEISER
TELEPHONE: 415-693-9000

ARCHITECT:

DEVCON CONSTRUCTION
690 GIBRALAR DRIVE
MILPITAS, CALIFORNIA 95035
CONTACT: ANDREW GIBA
TELEPHONE: 408-942-8200

LANDSCAPE ARCHITECT:

URBAN ARENA
11772 SORRENTO VALLEY RD., SUITE 212
SAN DIEGO, CALIFORNIA 92121
CONTACT: KEITH MITTENMEYER
TELEPHONE: 858-625-0112

CIVIL ENGINEER:

PSOMAS
28480 AVE. STANFORD, 2ND FLOOR
SANTA CLARITA, CALIFORNIA 91355
CONTACT: DAVID MARTIN
TELEPHONE: 661-219-8000 X 4439

PARKING GARAGE ARCHITECT:

IPD
380 - 14TH STREET
OAKLAND, CALIFORNIA 94612
CONTACT: RAJU NANDWANA
TELEPHONE: 510-473-0300

HOTEL ARCHITECT:

RTKL
333 S. HOPE STREET SUITE C-200
LOS ANGELES, CALIFORNIA 90071
CONTACT: CLAY MARKHAM
TELEPHONE: 213-633-6000

Merlone Geier
Partners



PROJECT SUMMARY

OFFICE BUILDING 1: MIXED USE BUILDING WITH GROUND FLOOR RETAIL & RESTAURANTS (5) LEVELS OF CLASS 'A' OFFICE (4) LEVELS OF SUBTERRANEAN PARKING OCCUPANCY: A-2, M & B CONSTRUCTION TYPE: I-B

OFFICE BUILDING 2: MIXED USE BUILDING WITH GROUND FLOOR COMMERCIAL (5) LEVELS OF CLASS 'A' OFFICE (4) LEVELS OF SUBTERRANEAN PARKING OCCUPANCY: A-2, M & B CONSTRUCTION TYPE: I-B

OFFICE BUILDING 3: (2) LEVELS COMMERCIAL RETAIL BUILDING OCCUPANCY: B CONSTRUCTION TYPE: I-B

HOTEL BUILDING 4: MIXED USE BUILDING WITH GROUND FLOOR RETAIL AND RESTAURANT OCCUPANCY: A-2, M-1 & R-1 I-A (AT PODIUM) CONSTRUCTION TYPE: III-B (FLOORS 2-6)

GARAGE BUILDING 5: MIXED USE BUILDING WITH GROUND FLOOR RETAIL (1) LEVEL OF SUBTERRANEAN PARKING, (7) LEVELS ABOVE GRADE PARKING OCCUPANCY: S2 CONSTRUCTION TYPE: I-B

CINEMA BUILDING 6: MIXED USE BUILDING WITH GROUND FLOOR RETAIL AND RESTAURANTS, CINEMA LEVELS ABOVE OCCUPANCY: A-2, A-1 & M-1 CONSTRUCTION TYPE: I-B

GENERAL

COVER SHEET
INDEX SHEET
AERIAL VIEW
SITE PLAN
BUILDING 1 & 2 PARTIAL SITE PLAN
BUILDING 3 & 6 PARTIAL SITE PLAN
BUILDING 4 PARTIAL SITE PLAN

ARCHITECTURAL

A4.00 3D VIEWS- BUILDINGS 1 & 2
A4.01-4 BUILDING 4 3D VIEW
A4.02-4 BUILDING 4 3D VIEW
A4.03-4 BUILDING 4 3D VIEW
A4.01-5 BUILDING 5 3D VIEWS
A4.01-6 BUILDING 6 3D VIEWS

A5.00A-1 BUILDING 1 EXTERIOR ELEVATIONS
A5.00B-1 BUILDING 1 EXTERIOR ELEVATIONS
A5.00A-2 BUILDING 2 EXTERIOR ELEVATIONS
A5.00B-2 BUILDING 2 EXTERIOR ELEVATIONS
A5.01-3 BUILDING 3 EXTERIOR ELEVATIONS
A5.00A-4 BUILDING 4 EXTERIOR ELEVATIONS
A5.00B-4 BUILDING 4 EXTERIOR ELEVATIONS
A5.01-5 BUILDING 5 EXTERIOR ELEVATIONS
A5.02-5 BUILDING 5 EXTERIOR ELEVATIONS
A5.01-6 BUILDING 6 EXTERIOR ELEVATIONS

G2.20 PLAZA VIEW
G2.21 PLAZA VIEW
G2.22 SAN ANTONIO ROAD LOOKING NORTH
G2.23 SAN ANTONIO ROAD LOOKING SOUTH
G2.24 OFFICE BUILDING 1 FROM HETCH HETCHY
G2.25 VIEW FROM CINEMA FROM CALIFORNIA STREET
G2.26 CORNER OF CALIFORNIA ST. AND PACCHETTI PKY.
G2.27 VIEW FROM PACCHETTI PKY.
G2.27A VIEW FROM PEDESTRIAN ZONE AT BUILDINGS 5 & 6
G2.28 VIEW OF DISK DRIVE
G2.29 VIEW OF DISK DRIVE BETWEEN BUILDINGS 1 & 2
G3.30 VIEW OF HOTEL FROM HETCH-HETCHY
G3.31 VIEW OF PLAZA A NIGHT
G3.32 VIEW OF SILICON MONUMENT


A6.01 MATERIAL CUTSHEETS
A6.02 MATERIAL CUTSHEETS
A6.03 MATERIAL SAMPLE BOARD- BUILDING 4
A6.04 MATERIAL SAMPLE BOARD- BUILDING 4
A6.05 MATERIAL SAMPLE BOARD
A6.06 MATERIAL SAMPLE BOARD
A6.07 MATERIAL SAMPLE BOARD

LANDSCAPE

L0.00 OVERALL CONCEPTUAL LANDSCAPE PLAN
L1.01 CONCEPTUAL LANDSCAPE PLAN
L1.02 CONCEPTUAL LANDSCAPE PLAN
L1.03 CONCEPTUAL LANDSCAPE PLAN
L1.04 CONCEPTUAL LANDSCAPE PLAN
L1.11 CONCEPTUAL LANDSCAPE DETAILS
L1.12 CONCEPTUAL LANDSCAPE DETAILS
L2.01 EXISTING TREE PLAN
L2.02 EXISTING TREE CANOPY PLAN
L2.03 FUTURE TREE CANOPY PLAN
L3.01 ALTERNATIVE TRANSPORTATION PLAN
L4.01 LANDSCAPE ENLARGEMENTS PLAZA
L4.02 LANDSCAPE ENLARGEMENTS CALIFORNIA STREET
L4.03 LANDSCAPE ENLARGEMENTS SAN ANTONIO ROAD
L4.04 LANDSCAPE ENLARGEMENTS HETCH HETCHY
L4.05 LANDSCAPE ENLARGEMENTS EAST EDGE
L4.06 LANDSCAPE ENLARGEMENTS
L4.07 LANDSCAPE ENLARGEMENTS INTERIOR STREETS
L5.01 PLANTING PLAN
L5.02 PLANTING PLAN
L5.03 PLANTING PLAN
L5.04 PLANTING PLAN

CIVIL

1 STRIPING EXHIBIT
2 STRIPING EXHIBIT
3 STRIPING EXHIBIT
4 STRIPING EXHIBIT
5 STRIPING EXHIBIT
6 STRIPING EXHIBIT
G2.00 OVERALL GRADING PLAN

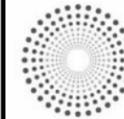

**THE VILLAGE AT
SAN ANTONIO
CENTER NORTH
BUILDING**

THE VILLAGE
at San Antonio Center

MOUNTAIN VIEW, CA



**CONSTRUCTION
INCORPORATED**

690 Gibraltar Drive
Milpitas, California 95035
(408)942-8200 Lic. #398163

GENERAL NOTES:
CONTRACTOR SHALL FIELD VERIFY ALL JOB CONDITIONS AND DIMENSIONS. VARIATIONS THEREOF FROM THE DRAWINGS MUST BE REPORTED TO THE ARCHITECT.
DETAILS INDICATED ON THE DRAWINGS ARE REPRESENTATIVE AND TYPICAL. ALL ATTACHMENTS AND CONNECTIONS SHALL CONFORM TO BEST PRACTICE AND SHALL BE THE CONTRACTOR'S RESPONSIBILITY.
THIS DRAWING EMPHOSES IDEAS, DESIGN, ARRANGEMENTS, PLANS AND SPECIFICATIONS WHICH ARE PROPRIETARY TO DEVCON CONSTRUCTION INC. AND WHICH WERE DESIGNED, CREATED, EVOLVED AND DEVELOPED FOR USE SOLELY IN CONNECTION WITH THE SPECIFIED PROJECT. NO TRANSFER OF ANY RIGHTS HERETO IS INTENDED OR EFFICACIOUS BY DELIVERY HEREOF, AND EXCEPT UPON THE WRITTEN PERMISSION OF DEVCON CONSTRUCTION INC. THE DRAWING IS NOT TO BE DISCLOSED TO OTHERS, REPRODUCED OR COPIED IN WHOLE OR IN PART, OR USED IN THE FABRICATION OR CONSTRUCTION OF BUILDINGS, STRUCTURES, FOUNDATIONS, OR ANY PORTIONS THEREOF, FOR OTHER THAN THE SPECIFIED PROJECT.
© DEVCON CONSTRUCTION, INC.

REVISIONS

NO.	DATE	DESCRIPTION	BY

SHEET INDEX

JOB NO. 14-018
DATE: 06/09/14
DRAWN: ST
CHECKED: AG
ISSUE: PLN CHK SUBMITTAL

SHEET NO.
A0-EPC
OF SHEETS



THE VILLAGE AT
SAN ANTONIO
CENTER NORTH
SITE

THE VILLAGE
at San Antonio Center MOUNTAIN VIEW, CA

DEVCON
DEVCON
DEVCON

CONSTRUCTION
INCORPORATED

220 Chamberlain Drive
Milpitas, California 95035
(408)842-8200 Lic. #399163


GENERAL NOTES:
CONTRACTOR SHALL FIELD VERIFY ALL JOB CONDITIONS AND DIMENSIONS. VARIATIONS THEREOF FROM THE DRAWINGS MUST BE REPORTED TO THE ARCHITECT.
DETAILS INDICATED ON THE DRAWINGS ARE REPRESENTATIVE AND TYPICAL. ALL ATTACHMENTS AND CONNECTIONS SHALL CONFORM TO BEST PRACTICE AND SHALL BE THE CONTRACTOR'S RESPONSIBILITY.
THIS DRAWING EMBODIES IDEAS, DESIGN, ARRANGEMENTS, PLANS AND SPECIFICATIONS WHICH ARE THE PROPERTY OF DEVCON CONSTRUCTION, INC. AND SHALL REMAIN THE SOLE PROPERTY OF DEVCON CONSTRUCTION, INC. NO PART OF THIS DRAWING IS TO BE REPRODUCED, COPIED, OR USED IN ANY MANNER WITHOUT THE WRITTEN PERMISSION OF DEVCON CONSTRUCTION, INC. THE DRAWING IS NOT TO BE DISCLOSED TO OTHERS, REPRODUCED OR COPIED IN WHOLE OR IN PART, OR USED IN THE FABRICATION OR CONSTRUCTION OF BUILDINGS, STRUCTURES, FOUNDATIONS, OR ANY PORTIONS THEREOF, WITHOUT THE WRITTEN PERMISSION OF DEVCON CONSTRUCTION, INC.
© DEVCON CONSTRUCTION, INC.

REVISIONS

NO.	DATE	DESCRIPTION	BY

AERIAL VIEW

JOB NO. 14-018	SHEET NO.
DATE: 5/7/14	A0.2
DRAWN: SA	
CHECKED: A.G./S.T	
ISSUE: DRG REVISION	
	OF SHEETS

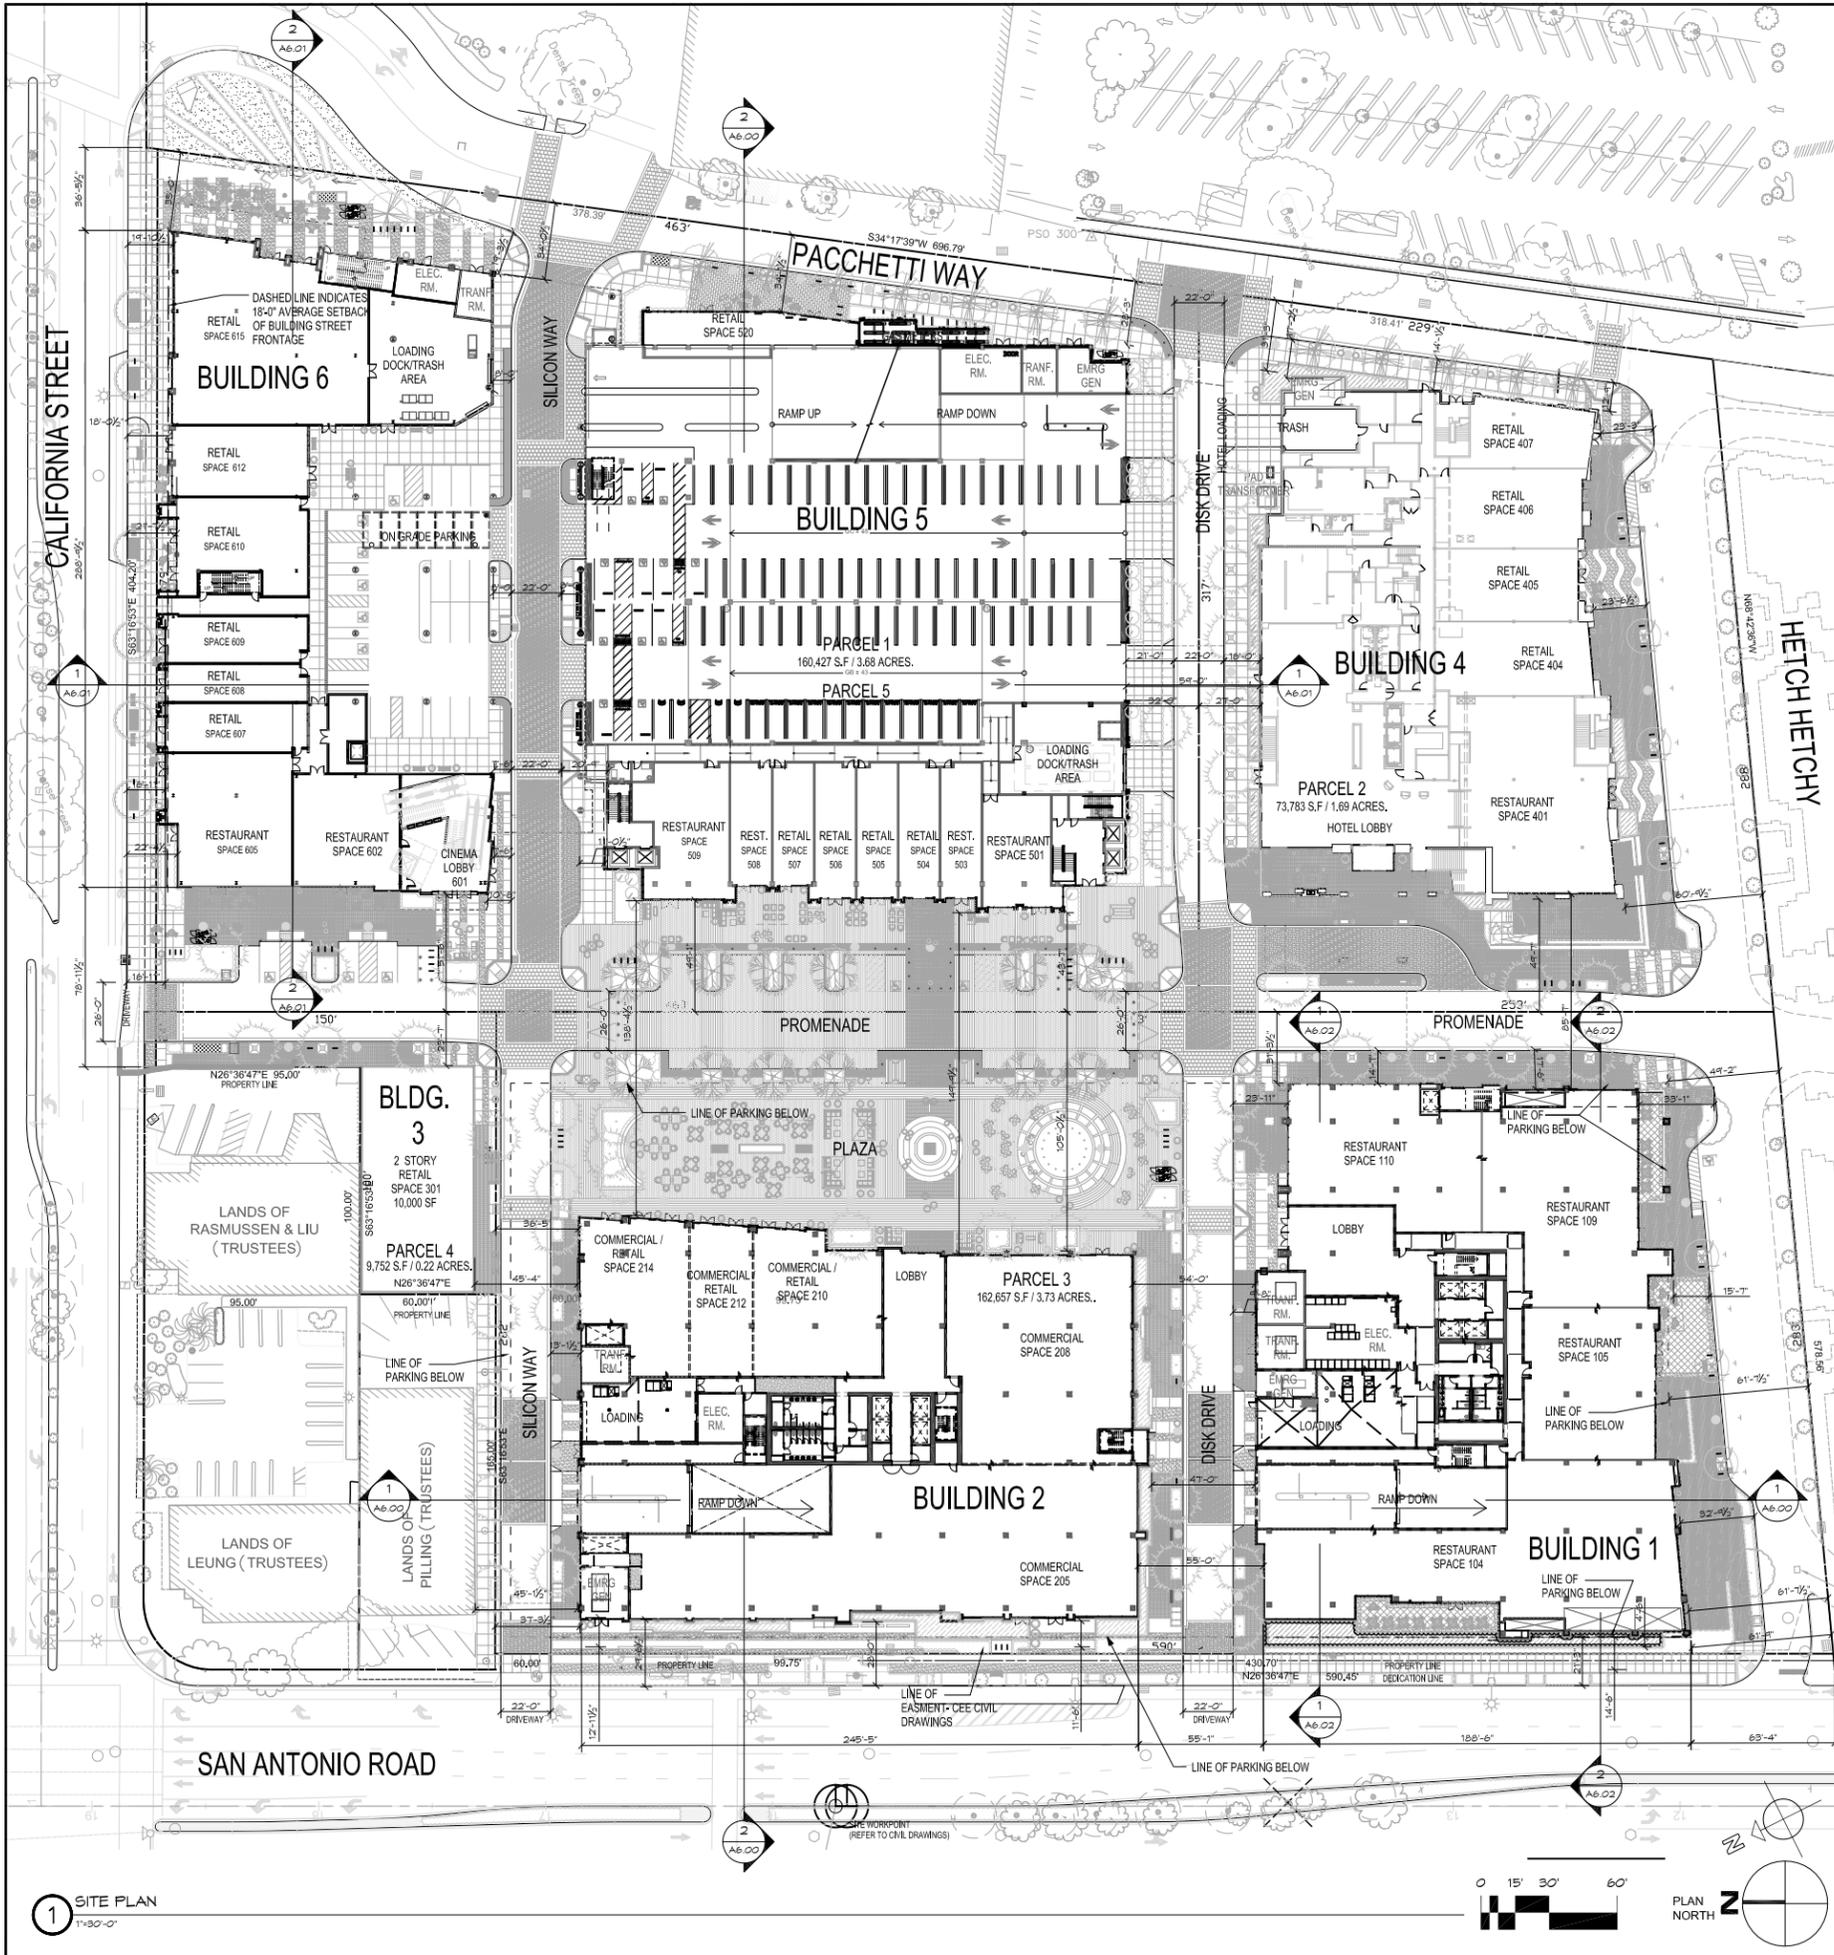

SITE DATA / CALCULATION

SOUTH PHASE RETAIL (EXISTING)	
AREA DESCRIPTION	AREA SQ. FT.
RETAIL/REST/COMM. (SHOPS A,B,F +SAFEWAY)	90,923 S.F.
MIXED-USE RETAIL ABOVE GROUND PRK.	43,052 S.F.
TOTAL SOUTH PHASE RETAIL	180,481 S.F.

SOUTH PHASE RESIDENTIAL (EXISTING)	
BLDG. 1 RESIDENTIAL	86,375 S.F.
BLDG. 2 RESIDENTIAL	67,962 S.F.
BLDG. 3 RESIDENTIAL	310,220 S.F.
TOTAL SOUTH PHASE RESIDENTIAL	464,557 S.F.

SITE AREA	
AREA DESCRIPTION	LAND SQ. FT.
TOTAL SITE AREA (W/H.H. ROW)	757,421 S.F.
NORTH PARCEL	-227,930 S.F.
1/2 H.H. ROW	-22,913 S.F.
TOTAL PHASE 1 SITE AREA	506,578 S.F.
SOUTH PHASE (1) SITE	506,578 S.F.
NORTH PHASE (2) SITE (W/ 1/2 H.H. ROW)	427,515 S.F.
TOTAL PHASE 1 & 2 SITE AREA	934,093 S.F.

FAR CATEGORY A: HOTEL/RES/PARKING	
AREA DESCRIPTION	AREA SQ. FT.
SOUTH PHASE RESIDENTIAL	464,557 S.F.
SOUTH PHASE ABOVE GRD. PARKING	46,506 S.F.
NORTH PHASE HOTEL (167 ROOM)	128,642 S.F.
NORTH PHASE HOTEL (RESTAURANT)	5,280 S.F.
NORTH PHASE ABOVE GRND. PARK'G.	393,914 S.F.
NORTH PHASE RETAIL BLDG. SERVICES	22,779 S.F.
SUBTOTAL A	1,061,678 S.F.

FAR CATEGORY B: OFFICE/COMM/RETAIL	
AREA DESCRIPTION	AREA SQ. FT.
SOUTH PHASE (1) RETAIL/COMM./REST+MIXED USE RETAIL	133,975 S.F.
NORTH PHASE (2) RETAIL/COMM./REST/CINEMA SUBTOTAL	152,306 S.F.
NORTH PHASE RESTAURANT	35,462 S.F.
NORTH PHASE RETAIL	38,893 S.F.
NORTH PHASE COMMERCIAL / RETAIL	28,200 S.F.
NORTH PHASE CINEMA (1410 SEATS)	49,751 S.F.
NORTH PHASE (2) OFFICE & OFFICE SERVICES	377,946 S.F.
SUBTOTAL B	664,227 S.F.

F.A.R. (B ONLY)	0.71
OFFICE/COMMERCIAL/RETAIL (664,227/934,093) = 0.711	
(BASED ON TOTAL SITE AREA OF 934,093 SF)	

TOTAL BUILDING AREA BY FAR TYPE AND PHASE

AREA DESCRIPTION	AREA SQ. FT.
SUBTOTAL A	1,061,678 S.F.
SOUTH PHASE (1)	511,063 S.F.
NORTH PHASE (2)	550,615 S.F.
SUBTOTAL B	664,227 S.F.
SOUTH PHASE (1)	133,975 S.F.
NORTH PHASE (2)	530,252 S.F.

TOTAL BUILDING AREA (A+B)	1,725,905 S.F.
TOTAL F.A.R. (A+B) (1,725,905/934,093) = 1.848	

TOTAL BUILDING BY PHASE	
SOUTH PHASE (1)	645,038 S.F.
NORTH PHASE (2) TOTAL FAR AREA A & B	1,080,867 S.F.
BUILDING 1	224,031 S.F.
BUILDING 2	217,247 S.F.
BUILDING 3	10,000 S.F.
BUILDING 4	143,993 S.F.
BUILDING 5	390,005 S.F.
BUILDING 6	95,591 S.F.

TOTAL PARKING REQUIRED NORTH PHASE (2)			
TYPE / USE	AREA / SF	PARKING RATIOS	PARKING REQUIRED
OFFICE (EXCL. SERVICES)	360,909 S.F.	3,333/1000	1,203 STALLS
COMMERCIAL / RETAIL	28,200 S.F.	5,555/1000	157 STALLS
HOTEL	167 KEY	KEY+25	192 STALLS
RETAIL	38,893 S.F.	5,555/1000	216 STALLS
CINEMA	1,410 SEATS	SEAT/3.5	403 STALLS
RESTAURANT	35,462 S.F.	10/1000	355 STALLS
RESTAURANT (HOTEL)	5,280 S.F.	10/1000	53 STALLS
PARKING REQUIRED FROM SOUTH PHASE (1)			46 STALLS
TOTAL PARKING STALLS REQUIRED			2,625 STALLS
OFFICE PARKING REDUCTION ALLOWED 10% (120 STALL)			-28 STALLS
OFFICE PARKING REDUCTION TAKEN (29)			-29 STALLS
TOTAL PARKING REQUIRED WITH REDUCTION			2,596 STALLS

TOTAL PARKING PROVIDED NORTH PHASE (2)	
SURFACE PARKING	38 STALLS
BUILDING 5 & 6 STRUCTURE PARKING	1,386 STALLS
BUILDING 1 & 2 UNDER GROUND PARKING	1,174 STALLS
TOTAL PARKING STALLS PROVIDED	2,596 STALLS*
*(67 ADDITIONAL TANDEM PARKING SPACES NOT INCLUDE IN TOTAL)	

TOTAL BIKE PROVIDED NORTH PHASE (2)	
TYPE I (BIKE LOCKER - 2 PER LOCKER ON SURFACE)	14 BIKES
TYPE II / III (BIKE RACKS ON SURFACE)	152 BIKES
TYPE I (BUILDING 1 & 2 INDOOR SECURED)	156 BIKES
TYPE I (BUILDING 5 INDOOR SECURED FOR HOTEL)	4 BIKES
TOTAL BIKE PARKING PROVIDED	326 BIKES
TOTAL BIKE PARKING REQUIRED	128 BIKES

THE VILLAGE
at San Antonio Center
MOUNTAIN VIEW, CA

DEVCON
CONSTRUCTION
INCORPORATED
690 Gibraltar Drive
Milpitas, California 95035
(408) 942-9200 Lic. #399163

SITE INFO. / VICINITY MAP

EXISTING ASSESSOR'S PARCEL NUMBER:
148-22-003, 148-22-004, 148-22-008, 148-22-019

NEW PARCEL AREA SQ. FOOTAGE	
PARCEL - 1	160,024 S.F / 3.67 ACRES.
PARCEL - 2	72,290 S.F / 1.67 ACRES.
PARCEL - 3	162,657 S.F / 3.73 ACRES.
PARCEL - 4	9,314 S.F / 0.22 ACRES.
STREET DEDICATIONS	2,314 S.F / 0.22 ACRES.
TOTAL NEW AREA	406,916 S.F 9.34 ACRES
AREA (1/2 HETCH-HETCH)	22,913 S.F / 0.53 ACRES.
WITH (1/2 H.H. ROW)	429,829 S.F 9.87 ACRES



GENERAL NOTES:
CONTRACTOR SHALL FIELD VERIFY ALL JOB CONDITIONS AND DIMENSIONS. VARIATIONS WHICH ARE PROPRIETARY TO DEVCON CONSTRUCTION INC. ARE WHICH WERE DESIGNED, CREATED, EVOLVED AND DEVELOPED FOR USE SOLELY IN CONNECTION WITH THE SPECIFIED PROJECT. NO TRANSFER OF ANY RIGHTS THERE TO IS INTENDED OR EFFECTED BY DELIVERY HEREOF. AND EXCEPT UPON THE WRITTEN PERMISSION OF DEVCON CONSTRUCTION INC. THE DRAWINGS ARE NOT TO BE DISCLOSED TO OTHERS, REPRODUCED OR COPIED IN WHOLE OR IN PART, OR USED IN THE FABRICATION OR CONSTRUCTION OF BUILDINGS, STRUCTURES, FOUNDATIONS, OR ANY PORTIONS THEREOF, FOR OTHER THAN THE SPECIFIED PROJECT.

© DEVCON CONSTRUCTION, INC.


REVISIONS


NO.	DATE	DESCRIPTION	BY

SITE PLAN

JOB NO. 14-018	SHEET NO.
DATE: 6/9/14	A1.01
DRAWN: S.A	
CHECKED: A.G/S.T	
ISSUE: EPC SUBMITTAL	
	OF SHEETS

1 SITE PLAN
1"=30'-0"

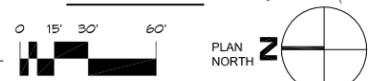

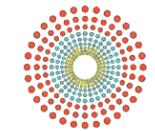

THE VILLAGE AT
SAN ANTONIO
CENTER NORTH
SITE

THE VILLAGE
at San Antonio Center


MOUNTAIN VIEW, CA



CONSTRUCTION
INCORPORATED

690 Gibraltar Drive
Milpitas, California 95035
(408)942-8200 Lic. #399163

VICINITY MAP

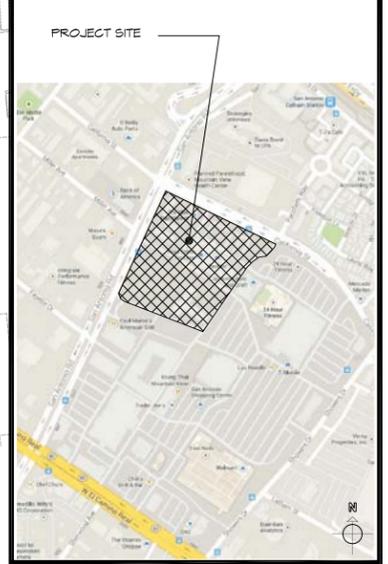

GENERAL NOTES:
CONTRACTOR SHALL VERIFY ALL JOB CONDITIONS AND DIMENSIONS. VARIATIONS THEREOF FROM THE DRAWINGS MUST BE REPORTED TO THE ARCHITECT.
DETAILS INDICATED ON THE DRAWINGS ARE REPRESENTATIVE AND TYPICAL. ALL ATTACHMENTS AND CONNECTIONS SHALL CONFORM TO BEST PRACTICE AND SHALL BE THE CONTRACTOR'S RESPONSIBILITY.
THE DRAWING EMBODIES IDEAS, DESIGNS, ARRANGEMENTS, PLANS AND SPECIFICATIONS WHICH ARE PROPRIETARY TO DEVCON CONSTRUCTION INC., AND WHICH WERE DESIGNED, CREATED, EVALUATED AND DEVELOPED FOR USE SOLELY IN CONNECTION WITH THE SPECIFIED PROJECT. NO TRANSFER OF ANY RIGHTS THEREIN IS INTENDED OR EFFECTED BY DELIVERY HEREOF, AND EXCEPT UPON THE WRITTEN PERMISSION OF DEVCON CONSTRUCTION INC., THE DRAWING IS NOT TO BE DISCLOSED TO OTHERS, REPRODUCED OR COPIED IN WHOLE OR IN PART, OR USED IN THE FABRICATION OR CONSTRUCTION OF BUILDINGS, STRUCTURES, FOUNDATIONS, OR ANY PORTIONS THEREOF, FOR OTHER THAN THE SPECIFIED PROJECT.
© DEVCON CONSTRUCTION, INC.

REVISIONS

NO.	DATE	DESCRIPTION	BY

SITE PLAN
BUILDING 1, 2 AND 3

JOB NO. 14-018

DATE: 6/9/14

DRAWN: S.A.

CHECKED: A.G.S.T.


ISSUE: EPC RESUBMITTAL

SHEET NO.


A1.02


OF SHEETS

Accessible parking Required Lump Sum (Per Parking Area)		
Lump Sum	Total # of Spaces Provided	Acc. Req'd Round Up
Block 1&2: 1267 Stalls		
2% of 1st 1000 Spaces	1000	20.00
1% over 1000 Spaces	267	2.67
Block 1&2 Acc. Required		22.67
Block 5 Below Grade: 146 Stalls		
101 to 150 spaces = 5 Acc. req	146	5.00
		5.00
Blocks 3-6 Above Grade: 1270 Stalls		
2% of 1st 1000 Spaces	1000	20.00
1% over 1000 Spaces	270	2.70
Blocks 3-5 Acc. Required		22.70
Total standard Acc. spaces req'd		42.00
Total van Acc. spaces req'd (1 per every 6 std spaces)		8.5
		9.00
Total Accessible Spaces Required		51.00

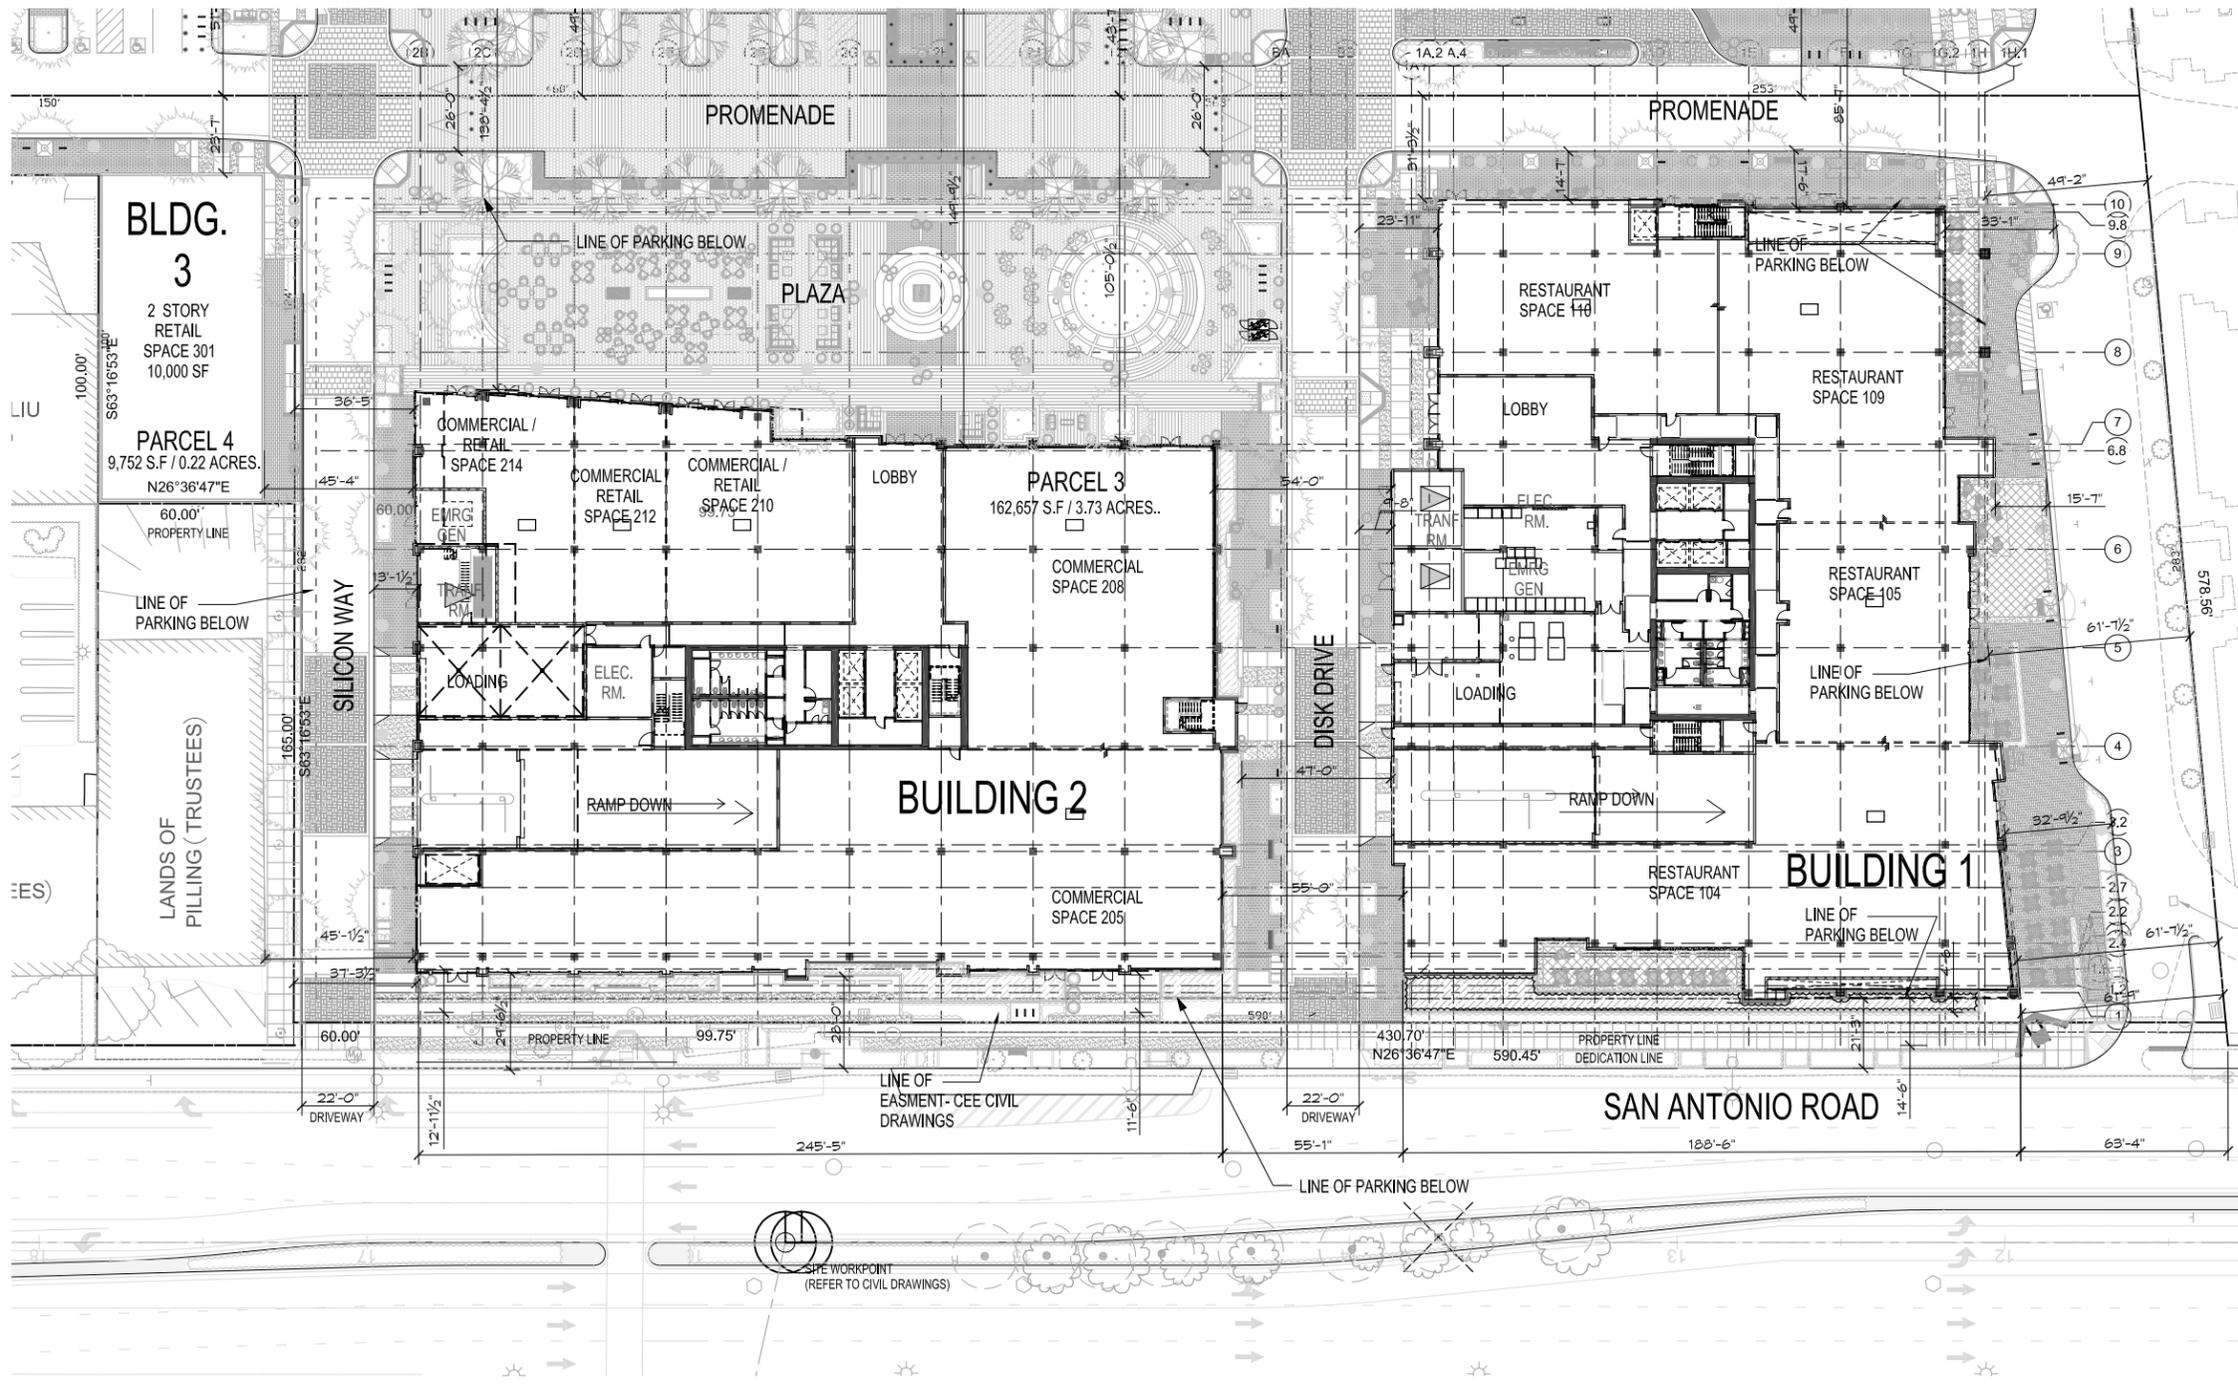

1 SITE PLAN - BUILDING 1, 2 AND 3
1"=20'-0"

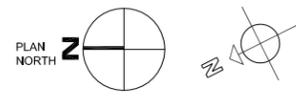

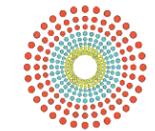

THE VILLAGE AT
SAN ANTONIO
CENTER NORTH
SITE

THE VILLAGE
at San Antonio Center

MOUNTAIN VIEW, CA



CONSTRUCTION
INCORPORATED

690 Gibraltar Drive
Milpitas, California 95035
(408)942-8200 Lic. #399163

VICINITY MAP




GENERAL NOTES:
CONTRACTOR SHALL FIELD VERIFY ALL JOB CONDITIONS AND DIMENSIONS. VARIATIONS THEREOF FROM THE DRAWINGS MUST BE REPORTED TO THE ARCHITECT.
DETAILS INDICATED ON THE DRAWINGS ARE REPRESENTATIVE AND TYPICAL. ALL ATTACHMENTS AND CONNECTIONS SHALL CONFORM TO BEST PRACTICE AND SHALL BE THE CONTRACTOR'S RESPONSIBILITY.
THE DRAWING EMBODIES IDEAS, DESIGNS, ARRANGEMENTS, PLANS AND SPECIFICATIONS WHICH ARE PROPRIETARY TO DEVCON CONSTRUCTION INC. AND WHICH WERE DESIGNED, CREATED, EVOLVED AND DEVELOPED FOR USE SOLELY IN CONNECTION WITH THE SPECIFIED PROJECT. NO TRANSFER OF ANY RIGHTS THEREIN IS INTENDED OR EFFECTED BY DELIVERY HEREOF, AND EXCEPT UPON THE WRITTEN PERMISSION OF DEVCON CONSTRUCTION INC. THE DRAWING IS NOT TO BE DISCLOSED TO OTHERS, REPRODUCED OR COPIED IN WHOLE OR IN PART, OR USED IN THE FABRICATION OR CONSTRUCTION OF BUILDINGS, STRUCTURES, FOUNDATIONS, OR ANY PORTIONS THEREOF, FOR OTHER THAN THE SPECIFIED PROJECT.
© DEVCON CONSTRUCTION, INC.

REVISIONS

NO.	DATE	DESCRIPTION	BY

SITE PLAN
BUILDING 5 & 6

JOB NO. 14-018	SHEET NO.
DATE: 6/9/14	A1.03
DRAWN: S.A.	
CHECKED: A.G.S.T.	
ISSUE: EPC SUBMITTAL	OF SHEETS

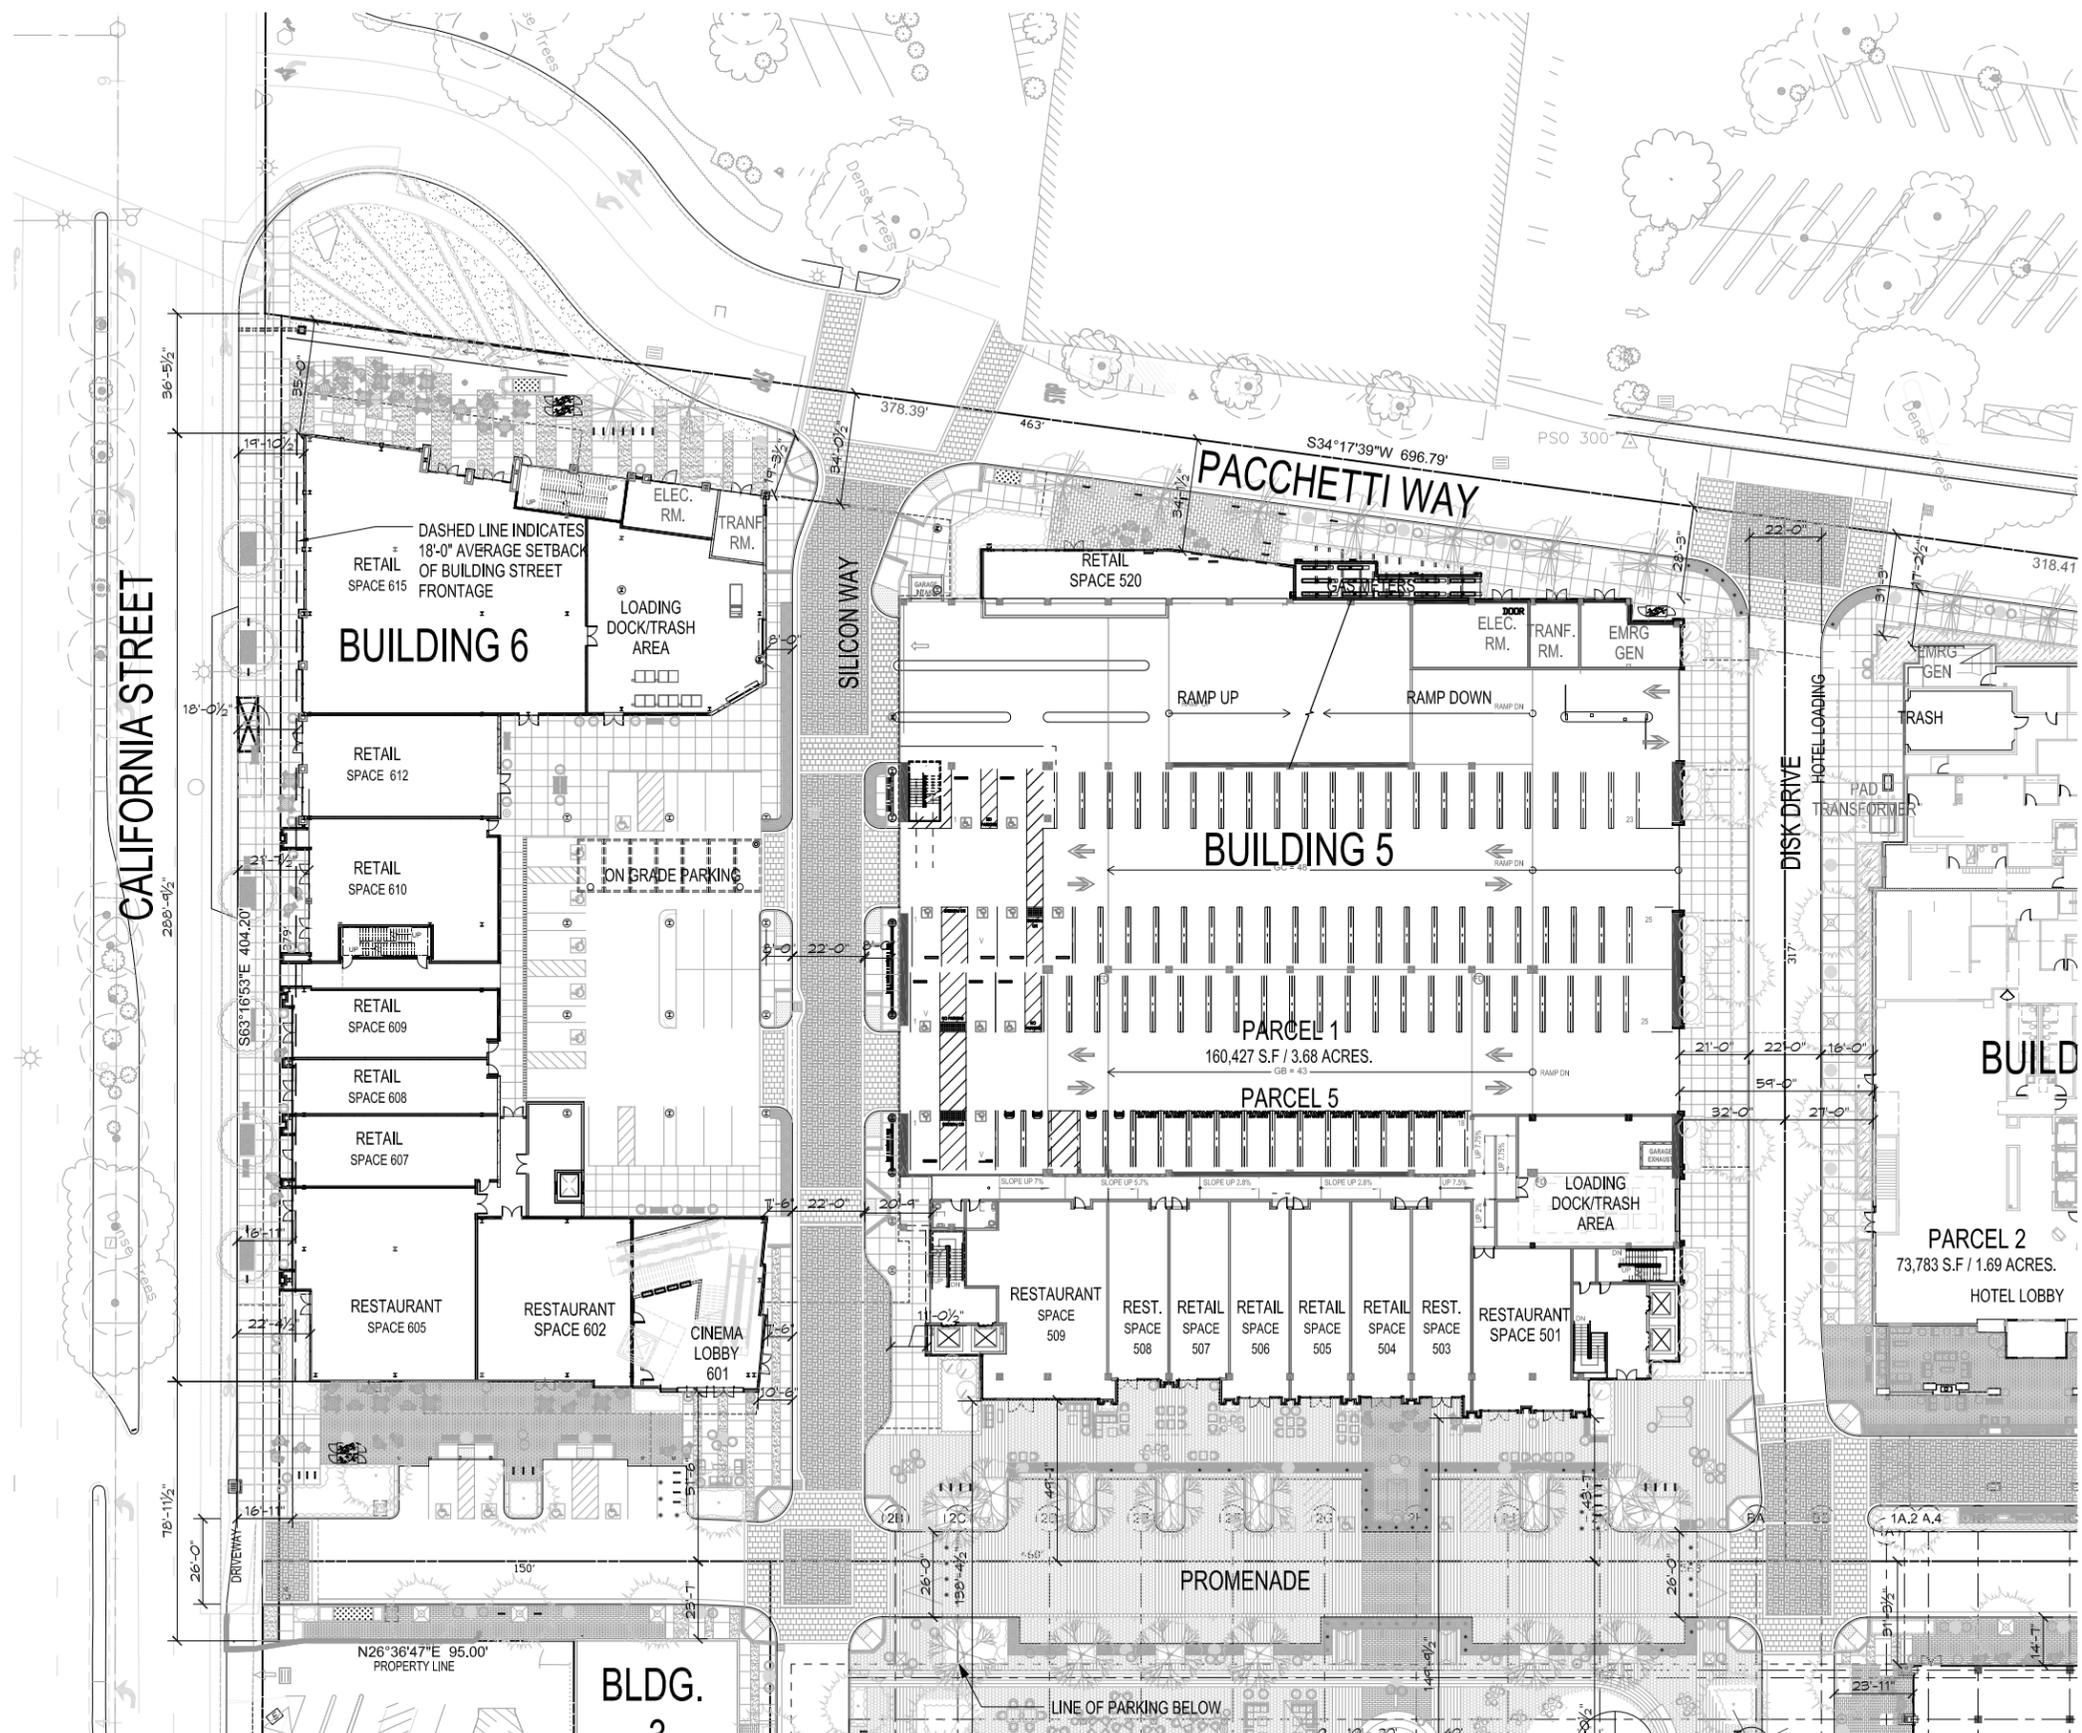

1 SITE PLAN - BUILDING 5 AND 6
1"=20'-0"





THE VILLAGE AT
SAN ANTONIO
CENTER NORTH
SITE

THE VILLAGE
at San Antonio Center

MOUNTAIN VIEW, CA



CONSTRUCTION
INCORPORATED

690 Gibraltar Drive
Milpitas, California 95035
(408)942-8200 Lic. #399163

VICINITY MAP



GENERAL NOTES:
CONTRACTOR SHALL FIELD VERIFY ALL JOB CONDITIONS AND DIMENSIONS. VARIATIONS THEREOF FROM THE DRAWINGS MUST BE REPORTED TO THE ARCHITECT.
DETAILS INDICATED ON THE DRAWINGS ARE REPRESENTATIVE AND TYPICAL. ALL ATTACHMENTS AND CONNECTIONS SHALL CONFORM TO BEST PRACTICE AND SHALL BE THE CONTRACTOR'S RESPONSIBILITY.
THE DRAWING EMBODIES IDEAS, DESIGNS, ARRANGEMENTS, PLANS AND SPECIFICATIONS WHICH ARE PROPRIETARY TO DEVCON CONSTRUCTION INC., AND WHICH WERE DESIGNED, CREATED, EVALUATED AND DEVELOPED FOR USE SOLELY IN CONNECTION WITH THE SPECIFIED PROJECT. NO TRANSFER OF ANY RIGHTS THERE TO IS INTENDED OR EFFECTED BY DELIVERY HEREOF, AND EXCEPT UPON THE WRITTEN PERMISSION OF DEVCON CONSTRUCTION INC., THE DRAWING IS NOT TO BE DISCLOSED TO OTHERS, REPRODUCED OR COPIED IN WHOLE OR IN PART, OR USED IN THE FABRICATION OR CONSTRUCTION OF BUILDINGS, STRUCTURES, FOUNDATIONS, OR ANY PORTIONS THEREOF, FOR OTHER THAN THE SPECIFIED PROJECT.
© DEVCON CONSTRUCTION, INC.


REVISIONS

NO.	DATE	DESCRIPTION	BY



SITE PLAN
BUILDING 4


JOB NO. 14-018
DATE: 6/9/14
DRAWN: S.A.
CHECKED: A.G./S.T.
ISSUE: EPC SUBMITTAL

SHEET NO.
A1.04
OF SHEETS

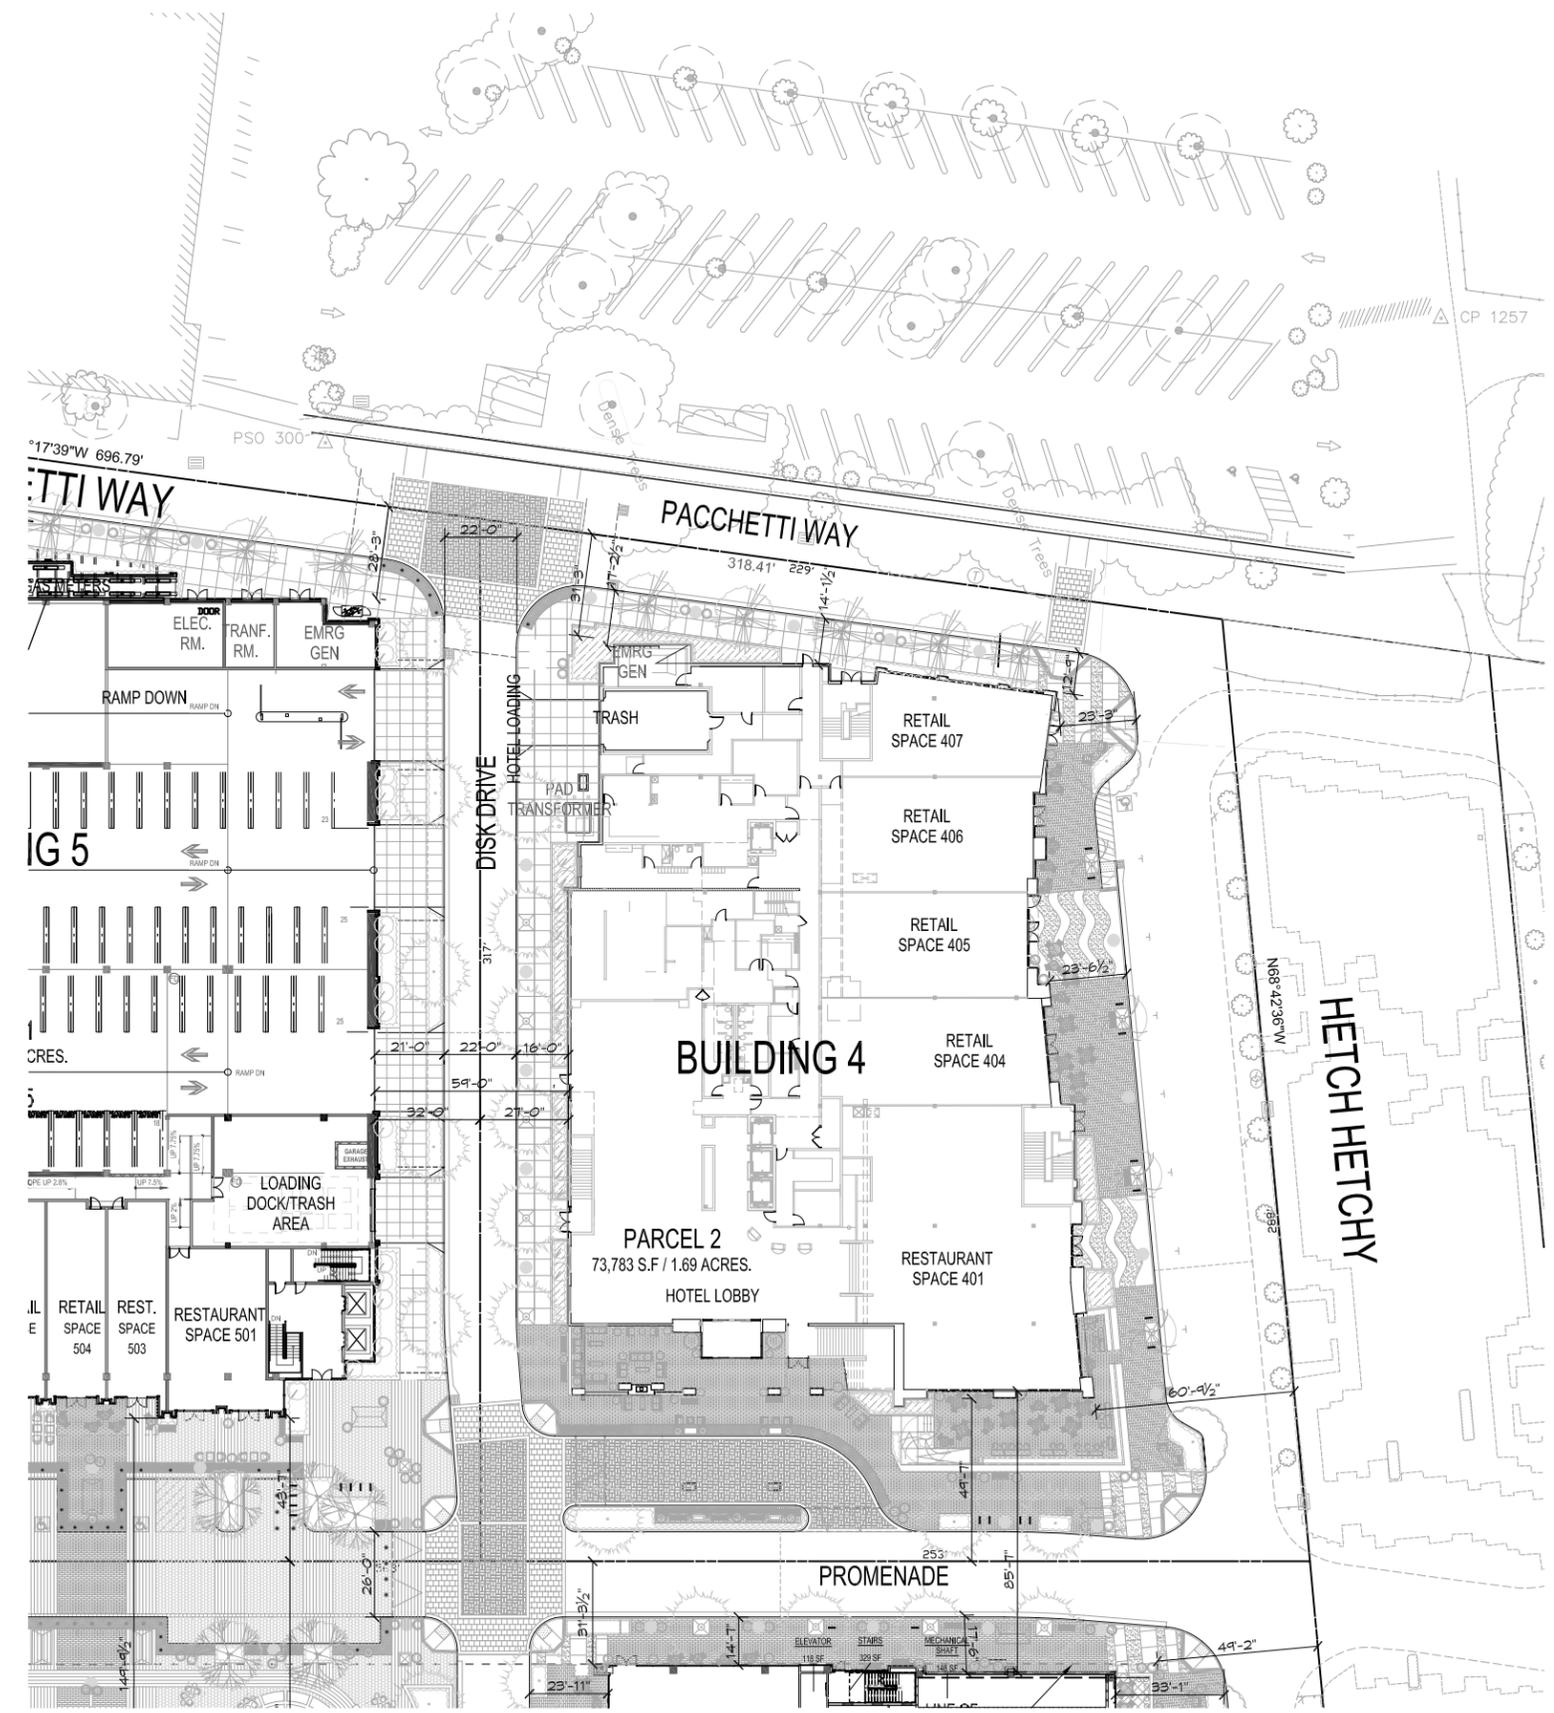

1 SITE PLAN - BUILDING 4
1"=20'-0"

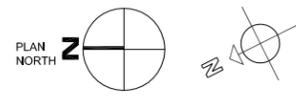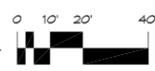

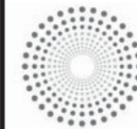

**THE VILLAGE AT
SAN ANTONIO
CENTER NORTH
BUILDING**

THE VILLAGE
at San Antonio Center

MOUNTAIN VIEW, CA




**CONSTRUCTION
INCORPORATED**

690 Gibraltar Drive
Milpitas, California 95035
(408)942-8200 Lic. #399163



3 BUILDING 1 -SOUTHWEST CORNER

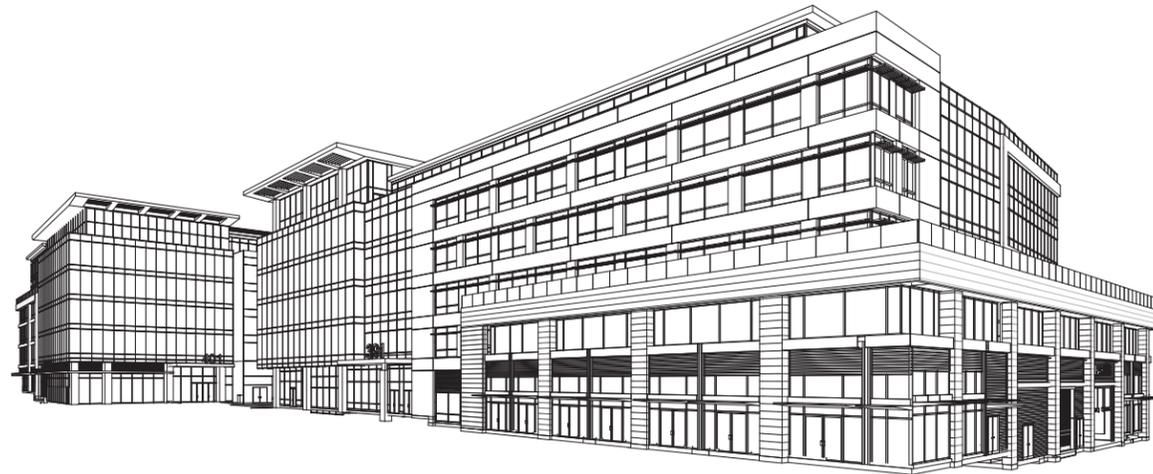

1 BUILDING 2 - VIEW FROM PLAZA



2 BUILDING 2 -NORTHWEST CORNER

GENERAL NOTES:
CONTRACTOR SHALL FIELD VERIFY ALL JOB CONDITIONS AND DIMENSIONS. VARIATIONS THEREOF FROM THE DRAWINGS MUST BE REPORTED TO THE ARCHITECT.

DETAILS INDICATED ON THE DRAWINGS ARE REPRESENTATIVE AND TYPICAL. ALL ATTACHMENTS AND CONNECTIONS SHALL CONFORM TO BEST PRACTICE AND SHALL BE THE CONTRACTOR'S RESPONSIBILITY.

THIS DRAWING EMBODIES IDEAS, DESIGNS, ARRANGEMENTS, PLANS AND SPECIFICATIONS WHICH ARE PROPRIETARY TO DEVCON CONSTRUCTION, INC., AND WHICH WERE DESIGNED, CREATED, EVOLVED AND DEVELOPED FOR USE SOLELY IN CONNECTION WITH THE SPECIFIED PROJECT. NO TRANSFER OF ANY RIGHTS THEREIN IS INTENDED OR EFFECTED BY DELIVERY HEREOF, AND EXCEPT UPON THE WRITTEN PERMISSION OF DEVCON CONSTRUCTION, INC., THE DRAWING IS NOT TO BE DISCLOSED TO OTHERS, REPRODUCED OR COPIED IN WHOLE OR IN PART, OR USED IN THE FABRICATION OR CONSTRUCTION OF BUILDINGS, STRUCTURES, FOUNDATIONS, OR ANY PORTIONS THEREOF, FOR OTHER THAN THE SPECIFIED PROJECT.

© DEVCON CONSTRUCTION, INC.

REVISIONS

NO.	DATE	DESCRIPTION	BY

**3D VIEWS - BUILDING 1
AND 2**

JOB NO. 14-018

DATE: 06/09/14

DRAWN: RKC/JB

CHECKED: ST

ISSUE: EPC SUBMITTAL

SHEET NO.

A4.00

OF SHEETS



THE VILLAGE AT
SAN ANTONIO
CENTER NORTH
SITE

THE VILLAGE
at San Antonio Center

MOUNTAIN VIEW, CA



CONSTRUCTION
INCORPORATED

220 Chamberlain Drive
Milpitas, California 95035
(408)842-8200 Lic. #399163




333 S. Hope Street Suite | C-200
Los Angeles, California 90071
TEL. 213.633.6000 • FAX. 213.633.6060

GENERAL NOTES:
CONTRACTOR SHALL FIELD VERIFY ALL JOB CONDITIONS AND DIMENSIONS. VARIATIONS THEREOF FROM THE DRAWINGS MUST BE REPORTED TO THE ARCHITECT.
DETAILS INDICATED ON THE DRAWINGS ARE REPRESENTATIVE AND TYPICAL. ALL ATTACHMENTS AND CONNECTIONS SHALL CONFORM TO BEST PRACTICE AND SHALL BE THE CONTRACTOR'S RESPONSIBILITY.
THIS DRAWING EMBODIES IDEAS, DESIGN, ARRANGEMENTS, PLANS AND SPECIFICATIONS WHICH ARE THE PROPERTY OF DEVCON CONSTRUCTION, INC. AND SHALL REMAIN SOLELY THE PROPERTY OF DEVCON CONSTRUCTION, INC. NO PART OF THIS DRAWING IS TO BE REPRODUCED, COPIED, REPRODUCED OR USED IN WHOLE OR IN PART, OR USED IN THE FABRICATION OR CONSTRUCTION OF BUILDINGS, STRUCTURES, FOUNDATIONS, OR ANY PORTIONS THEREOF, WITHOUT THE WRITTEN PERMISSION OF DEVCON CONSTRUCTION, INC.
© DEVCON CONSTRUCTION, INC.

REVISIONS			
NO.	DATE	DESCRIPTION	BY

**BUILDING 4
3D VIEW**

JOB NO. 14-018	SHEET NO.
DATE: 5/7/14	A4.01-4
DRAWN: SA	
CHECKED: A.G./T	
ISSUE: PDC REGUMITTAL	
	OF SHEETS

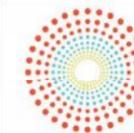

THE VILLAGE AT
SAN ANTONIO
CENTER NORTH
SITE

THE VILLAGE
at San Antonio Center

MOUNTAIN VIEW, CA



CONSTRUCTION
INCORPORATED

220 Chamberlain Drive
Milpitas, California 95035
(408)842-8200 Lic. #399163



AN ARCADIS COMPANY

333 S. Hope Street Suite | C-200
Los Angeles, California 90011
TEL. 213.633.6000 • FAX. 213.633.6060



GENERAL NOTES:
CONTRACTOR SHALL FIELD VERIFY ALL JOB CONDITIONS AND DIMENSIONS. VARIATIONS THEREOF FROM THE DRAWINGS MUST BE REPORTED TO THE ARCHITECT.
DETAILS INDICATED ON THE DRAWINGS ARE REPRESENTATIVE AND TYPICAL. ALL ATTACHMENTS AND CONNECTIONS SHALL CONFORM TO BEST PRACTICE AND SHALL BE THE CONTRACTOR'S RESPONSIBILITY.
THIS DRAWING EMBODIES IDEAS, DESIGN, ARRANGEMENTS, PLANS AND SPECIFICATIONS WHICH ARE THE PROPERTY OF DEVCON CONSTRUCTION, INC. AND SHALL REMAIN SOLELY THE PROPERTY OF DEVCON CONSTRUCTION, INC. NO PART OF THIS DRAWING IS TO BE REPRODUCED, COPIED, OR USED IN ANY MANNER WITHOUT THE WRITTEN PERMISSION OF DEVCON CONSTRUCTION, INC. THE DRAWING IS NOT TO BE DISCLOSED TO OTHERS, REPRODUCED OR COPIED IN WHOLE OR IN PART, OR USED IN THE FABRICATION OR CONSTRUCTION OF BUILDINGS, STRUCTURES, FOUNDATIONS, OR ANY PORTIONS THEREOF, WITHOUT THE WRITTEN PERMISSION OF DEVCON CONSTRUCTION, INC.
© DEVCON CONSTRUCTION, INC.

REVISIONS

NO.	DATE	DESCRIPTION	BY

**BUILDING 4
3D VIEW**

JOB NO. 14-018
DATE: 5/7/14
DRAWN: SA
CHECKED: A.G./S.T.
ISSUE: DRG RECD/INITIAL

SHEET NO.
A4.02-4
OF SHEETS



THE VILLAGE AT
SAN ANTONIO
CENTER NORTH
SITE

THE VILLAGE
at San Antonio Center

MOUNTAIN VIEW, CA



CONSTRUCTION
INCORPORATED

220 Chamberlain Drive
Milpitas, California 95035
(408)842-8200 Lic. #399163



333 S. Hope Street Suite | C-200
Los Angeles, California 90071
TEL: 213.633.6000 • FAX: 213.633.6060

AN ARCADIS COMPANY



GENERAL NOTES:
CONTRACTOR SHALL FIELD VERIFY ALL JOB CONDITIONS AND DIMENSIONS. VARIATIONS THEREOF FROM THE DRAWINGS MUST BE REPORTED TO THE ARCHITECT.
DETAILS INDICATED ON THE DRAWINGS ARE REPRESENTATIVE AND TYPICAL. ALL ATTACHMENTS AND CONNECTIONS SHALL CONFORM TO BEST PRACTICE AND SHALL BE THE CONTRACTOR'S RESPONSIBILITY.
THIS DRAWING EMBODIES IDEAS, DESIGN, ARRANGEMENTS, PLANS AND SPECIFICATIONS WHICH ARE THE PROPERTY OF DEVCON CONSTRUCTION, INC. AND SHALL REMAIN THE SOLE PROPERTY OF DEVCON CONSTRUCTION, INC. NO PART OF THIS DRAWING IS TO BE REPRODUCED, COPIED, REPRODUCED OR COMBINED IN WHOLE OR IN PART, OR USED IN THE FABRICATION OR CONSTRUCTION OF BUILDINGS, STRUCTURES, FOUNDATIONS, OR ANY PORTIONS THEREOF, WITHOUT THE WRITTEN PERMISSION OF DEVCON CONSTRUCTION, INC.
© DEVCON CONSTRUCTION, INC.


REVISIONS

NO.	DATE	DESCRIPTION	BY

**BUILDING 4
3D VIEW**

JOB NO. 14-018
DATE: 5/7/14
DRAWN: SA
CHECKED: A.G./S.T.
ISSUE: PER SUBMITTAL

SHEET NO.
A4.03-4
OF SHEETS

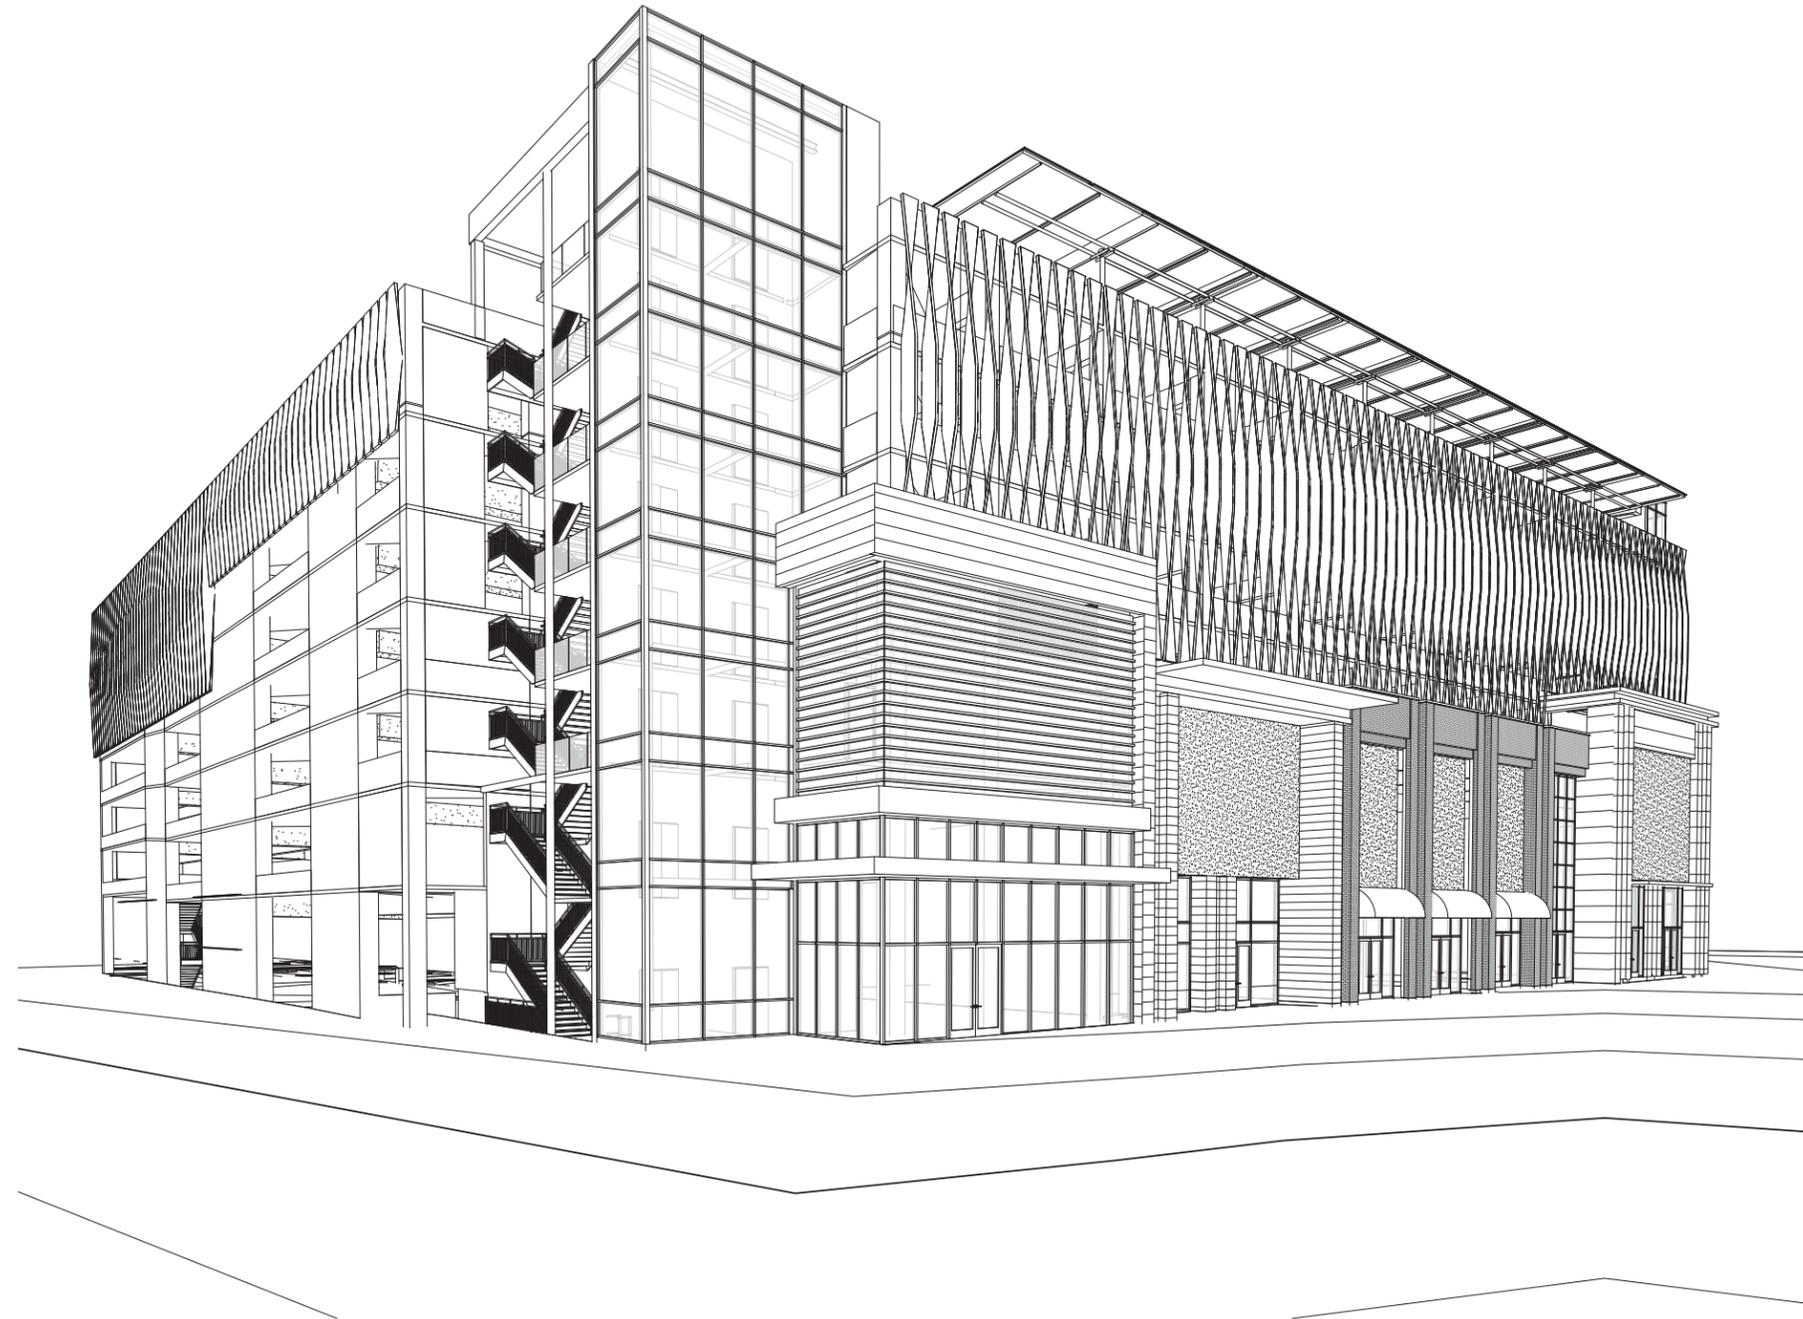

**THE VILLAGE AT
SAN ANTONIO
CENTER NORTH
BUILDING # 5**

THE VILLAGE
at San Antonio Center

MOUNTAIN VIEW, CA



**CONSTRUCTION
INCORPORATED**

690 Gibraltar Drive
Milpitas, California 95035
(408)942-8200 Lic. #399163



Oakland
Irvine
Los Angeles

Architecture / Engineering / Consulting

560 - 14th Street Suite 300
Telephone 510 473 0300

OAKLAND, CA 94612
Fax 510 473 0310

GENERAL NOTES:
CONTRACTOR SHALL FIELD VERIFY ALL JOB CONDITIONS AND DIMENSIONS. VARIATIONS THEREOF FROM THE DRAWINGS MUST BE REPORTED TO THE ARCHITECT.

DETAILS INDICATED ON THE DRAWINGS ARE REPRESENTATIVE AND TYPICAL. ALL ATTACHMENTS AND CONNECTIONS SHALL CONFORM TO BEST PRACTICE AND SHALL BE THE CONTRACTOR'S RESPONSIBILITY.

THIS DRAWING EMBODIES IDEAS, DESIGNS, ARRANGEMENTS, PLANS AND SPECIFICATIONS WHICH ARE PROPRIETARY TO DEVCON CONSTRUCTION INC. AND WHICH WERE DESIGNED, CREATED, EVOLVED AND DEVELOPED FOR USE SOLELY IN CONNECTION WITH THE SPECIFIED PROJECT. NO TRANSFER OF ANY RIGHTS THEREOF IS INTENDED OR EFFECTED BY DELIVERY HEREOF, AND EXCEPT UPON THE WRITTEN PERMISSION OF DEVCON CONSTRUCTION INC. THE DRAWING IS NOT TO BE DISCLOSED TO OTHERS, REPRODUCED OR COPIED IN WHOLE OR IN PART, OR USED IN THE FABRICATION OR CONSTRUCTION OF BUILDINGS, STRUCTURES, FOUNDATIONS, OR ANY PORTIONS THEREOF, FOR OTHER THAN THE SPECIFIED PROJECT.

© DEVCON CONSTRUCTION, INC.

REVISIONS

NO.	DATE	DESCRIPTION	BY

BUILDING 5 3D VIEW

JOB NO. 14-018

SHEET NO.

DATE: 6/9/14


A4.01-5

DRAWN: DW/JL

CHECKED: RN/JF

ISSUE: ERC RESUBMITTAL

OF SHEETS

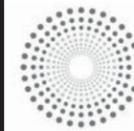

**THE VILLAGE AT
SAN ANTONIO
CENTER NORTH
BUILDING #6**

THE VILLAGE
at San Antonio Center

EL CAMINO REAL, MT. VIEW CA



CONSTRUCTION
INCORPORATED

690 Gibraltar Drive
Milpitas, California 95035
(408)942-8200 Lic. #399163



1 VIEW FROM SAN ANTONIO ROAD & CALIFORNIA AVE.



2 VIEW FROM CALIFORNIA AVE. & PACCHETTI WAY

GENERAL NOTES:
CONTRACTOR SHALL FIELD VERIFY ALL JOB CONDITIONS AND DIMENSIONS. VARIATIONS THEREOF FROM THE DRAWINGS MUST BE REPORTED TO THE ARCHITECT.

DETAILS INDICATED ON THE DRAWINGS ARE REPRESENTATIVE AND TYPICAL. ALL ATTACHMENTS AND CONNECTIONS SHALL CONFORM TO BEST PRACTICE AND SHALL BE THE CONTRACTOR'S RESPONSIBILITY.

THIS DRAWING EMBODIES IDEAS, DESIGNS, ARRANGEMENTS, PLANS AND SPECIFICATIONS WHICH ARE PROPRIETARY TO DEVCON CONSTRUCTION INC. AND WHICH WERE DESIGNED, CREATED, INVOLVED AND DEVELOPED FOR USE SOLELY IN CONNECTION WITH THE SPECIFIED PROJECT. NO TRANSFER OF ANY RIGHTS THERE TO IS INTENDED OR EFFECTED BY DELIVERY HEREOF, AND EXCEPT UPON THE WRITTEN PERMISSION OF DEVCON CONSTRUCTION INC. THE DRAWING IS NOT TO BE DISCLOSED TO OTHERS, REPRODUCED OR COPIED IN WHOLE OR IN PART, OR USED IN THE FABRICATION OR CONSTRUCTION OF BUILDINGS, STRUCTURES, FOUNDATIONS, OR ANY PORTIONS THEREOF, FOR OTHER THAN THE SPECIFIED PROJECT.

© DEVCON CONSTRUCTION, INC.

REVISIONS

NO.	DATE	DESCRIPTION	BY

BUILDING 6 - 3D VIEWS

JOB NO. 14-018

DATE: 06/09/14

DRAWN: BKW

CHECKED: AG/ ST

ISSUE: EPC SUBMITTAL

SHEET NO.

A4.01-6

OF SHEETS



**THE VILLAGE AT
SAN ANTONIO
CENTER NORTH
BUILDING #2**

THE VILLAGE
at San Antonio Center

MOUNTAIN VIEW, CA



ENHANCED METAL
ROLL-UP DOOR WITH
GLASS ELEMENTS

1 BLDG 1 - NORTH ELEVATION
3/32" = 1'-0"



INTEGRATED EXHAUST LOUVER
INTO HORIZONTAL METAL CLADDING

2 BLDG 1 - EAST ELEVATION
3/32" = 1'-0"

MATERIAL LEGEND	
GL-1	CLEAR GLASS, INSULATED, LOW-E COATING, SOLARBAN 70XL (OR EQUAL)
GL-2	CLEAR GLASS, INSULATED, LOW-E COATING, SOLARBAN 70XL (OR EQUAL) WITH FRIT PATTERN ON 3RD FACE
GL-3	CLEAR GLASS, INSULATED, LOW-E COATING, SOLARBAN 70XL (OR EQUAL) WITH BACK PAINTED SPANDREL ON 3RD FACE
GL-4	CLEAR GLASS, 1/2" LOW-IRON MONOLITHIC TEMPERED GLASS GUARD RAIL
GL-5	Frosted Glass.
MTL-1	ALUMINUM COMPOSITE PANEL, DRY JOINT SYSTEM, PPG CHAMPAGNE GOLD
MTL-2	CURTAINWALL MULLION WITH KYNAR 3 COAT FINISH (TO MATCH METAL PANEL COLORS)
MTL-3	HORIZONTAL METAL CLADDING, PPG CHAMPAGNE GOLD
MTL-4	ALUMINUM COMPOSITE PANEL, DRY JOINT SYSTEM, PPG BONE WHITE
MTL-5	2" DEEP HORIZONTAL ALUMINUM SUN SHADE, PPG PEWTER
MTL-6	2" DEEP VERTICAL ALUMINUM SUN SHADE, PPG PEWTER
MTL-7	STAINLESS STEEL FABRIC MESH: CAMBRIDGE ARCHITECTURAL BALANCE 55% OPEN AREA
MTL-8	STAINLESS STEEL FABRIC MESH: CAMBRIDGE ARCHITECTURAL MID-BALANCE 61% OPEN AREA
MTL-9	MULLION 4"x3" - 10" DEEP ALUMINUM FIN EXTRUSION
PC-1	GFRC CONCRETE PANEL
ST-1	5/8" THICK STONE VENEER OVER CEMENT PLASTER & METAL STUDS: LIME STONE: CENIA GRAY - FLAMED FINISH
ST-2	5/8" THICK STONE VENEER OVER CEMENT PLASTER & METAL STUDS: LIME STONE: BALTIMORE - HONED FINISH
ST-3	5/8" THICK STONE VENEER OVER CEMENT PLASTER & METAL STUDS: LIME STONE: CENIA GRAY - HONED FINISH
ST-4	5/8" THICK STONE VENEER OVER CEMENT PLASTER & METAL STUDS: LIME STONE: SIMENA - HONED FINISH
ST-5	5/8" THICK STONE VENEER OVER CEMENT PLASTER & METAL STUDS: LIME STONE: NOVELDA CREAM - HONED FINISH
ST-6	5/8" THICK STONE VENEER OVER CEMENT PLASTER & METAL STUDS: SAND STONE
CP-1	7/8" CEMENT PLASTER OVER METAL STUDS SMOOTH FINISH. COLOR: TO MATCH ADJACENT STONE
WP-1	WOOD VENEER PANELS
BR-1	BRICK VENEER: BLEND GERY BRICK, HEARTLAND BREWSTER
PT-1	PORCELAIN TILE OVER CEMENT PLASTER & METAL STUDS. COLOR ARKE P710

GENERAL NOTES:
CONTRACTOR SHALL FIELD VERIFY ALL JOB CONDITIONS AND DIMENSIONS. VARIATIONS THEREOF FROM THE DRAWINGS MUST BE REPORTED TO THE ARCHITECT.

DETAILS INDICATED ON THE DRAWINGS ARE REPRESENTATIVE AND TYPICAL. ALL ATTACHMENTS AND CONNECTIONS SHALL CONFORM TO BEST PRACTICE AND SHALL BE THE CONTRACTOR'S RESPONSIBILITY.

THIS DRAWING EMBODIES IDEAS, DESIGNS, ARRANGEMENTS, PLANS AND SPECIFICATIONS WHICH ARE PROPRIETARY TO DEVCON CONSTRUCTION, INC. AND WHICH WERE DESIGNED, CREATED, EVOLVED AND DEVELOPED FOR USE SOLELY IN CONNECTION WITH THE SPECIFIED PROJECT. NO TRANSFER OF ANY RIGHTS THERE TO IS INTENDED OR EFFECTED BY DELIVERY HEREOF, AND EXCEPT UPON THE WRITTEN PERMISSION OF DEVCON CONSTRUCTION, INC., THIS DRAWING IS NOT TO BE DISCLOSED TO OTHERS, REPRODUCED OR COPIED IN WHOLE OR IN PART, OR USED IN THE FABRICATION OR CONSTRUCTION OF BUILDINGS, STRUCTURES, FOUNDATIONS, OR ANY PORTIONS THEREOF, FOR OTHER THAN THE SPECIFIED PROJECT.

© DEVCON CONSTRUCTION, INC.

REVISIONS

NO.	DATE	DESCRIPTION	BY

**BLDG 1 - EAST AND
NORTH ELEVATIONS**

JOB NO. 14-018

SHEET NO.

DATE: 06/09/2014


DRAWN: RKC

CHECKED: ST

ISSUE: PCC RESPONSE

A5.00A-1

OF SHEETS

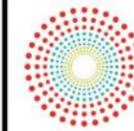

**THE VILLAGE AT
SAN ANTONIO
CENTER NORTH
BUILDING #2**

THE VILLAGE
at San Antonio Center

MOUNTAIN VIEW, CA

DEVCON CONSTRUCTION
DEVCON INCORPORATED
DEVCON

690 Gibraltar Drive
Milpitas, California 95035
(408)942-8200 Lic #399163



1 BLDG 1 - SOUTH ELEVATION
3/32" = 1'-0"



2 BLDG 1 - WEST ELEVATION
3/32" = 1'-0"

MATERIAL LEGEND	
GL-1	CLEAR GLASS, INSULATED, LOW-E COATING, SOLARBAN 70XL (OR EQUAL)
GL-2	CLEAR GLASS, INSULATED, LOW-E COATING, SOLARBAN 70XL (OR EQUAL) WITH FRIT PATTERN ON 3RD FACE
GL-3	CLEAR GLASS, INSULATED, LOW-E COATING, SOLARBAN 70XL (OR EQUAL) WITH BACK PAINTED SPANDREL ON 3RD FACE
GL-4	CLEAR GLASS, 1/2" LOW-IRON MONOLITHIC TEMPERED GLASS
GL-5	Frosted Glass.
MTL-1	ALUMINUM COMPOSITE PANEL, DRY JOINT SYSTEM, PPG CHAMPAGNE GOLD
MTL-2	CURTAINWALL MULLION WITH KYNAR 3 COAT FINISH (TO MATCH METAL PANEL COLORS)
MTL-3	HORIZONTAL METAL CLADDING, PPG CHAMPAGNE GOLD
MTL-4	ALUMINUM COMPOSITE PANEL, DRY JOINT SYSTEM, PPG BONE WHITE
MTL-5	2" DEEP HORIZONTAL ALUMINUM SUN SHADE, PPG PEWTER
MTL-6	2" DEEP VERTICAL ALUMINUM SUN SHADE, PPG PEWTER
MTL-7	STAINLESS STEEL FABRIC MESH: CAMBRIDGE ARCHITECTURAL BALANCE 55% OPEN AREA
MTL-8	STAINLESS STEEL FABRIC MESH: CAMBRIDGE ARCHITECTURAL MID-BALANCE 61% OPEN AREA
MTL-9	MULLION 4"x1" - 10" DEEP ALUMINUM FIN EXTRUSION
PC-1	GFRG CONCRETE PANEL
ST-1	5/8" THICK STONE VENEER OVER CEMENT PLASTER & METAL STUDS: LIME STONE: CENIA GRAY - FLAMED FINISH
ST-2	5/8" THICK STONE VENEER OVER CEMENT PLASTER & METAL STUDS: LIME STONE: BALTIMORE - HONED FINISH
ST-3	5/8" THICK STONE VENEER OVER CEMENT PLASTER & METAL STUDS: LIME STONE: CENIA GRAY - HONED FINISH
ST-4	5/8" THICK STONE VENEER OVER CEMENT PLASTER & METAL STUDS: LIME STONE: SIMENA - HONED FINISH
ST-5	5/8" THICK STONE VENEER OVER CEMENT PLASTER & METAL STUDS: LIME STONE: NOVELDA CREAM - HONED FINISH
ST-6	5/8" THICK STONE VENEER OVER CEMENT PLASTER & METAL STUDS: SAND STONE
CP-1	7/8" CEMENT PLASTER OVER METAL STUDS SMOOTH FINISH. COLOR: TO MATCH ADJACENT STONE
WP-1	WOOD VENEER PANELS
BR-1	BRICK VENEER: BLEND GERY BRICK. HEARTLAND BREWSTER
PT-1	PORCELAIN TILE OVER CEMENT PLASTER & METAL STUDS. COLOR ARKE P710

GENERAL NOTES:
CONTRACTOR SHALL FIELD VERIFY ALL JOB CONDITIONS AND DIMENSIONS. VARIATIONS THEREOF FROM THE DRAWINGS MUST BE REPORTED TO THE ARCHITECT.
DETAILS INDICATED ON THE DRAWINGS ARE REPRESENTATIVE AND TYPICAL. ALL ATTACHMENTS AND CONNECTIONS SHALL CONFORM TO BEST PRACTICE AND SHALL BE THE CONTRACTORS RESPONSIBILITY.
THIS DRAWING EMBODIES IDEAS, DESIGNS, ARRANGEMENTS, PLANS AND SPECIFICATIONS WHICH ARE PROPRIETARY TO DEVCON CONSTRUCTION INC. AND WHICH WERE DESIGNED, CREATED, EVALUATED AND DEVELOPED FOR USE SOLELY IN CONNECTION WITH THE SPECIFIED PROJECT. NO TRANSFER OF ANY RIGHTS THEREBY IS INTENDED OR EFFECTED BY DELIVERY HEREOF. AND EXCEPT UPON THE WRITTEN PERMISSION OF DEVCON CONSTRUCTION INC. THE DRAWING IS NOT TO BE DISCLOSED TO OTHERS, REPRODUCED OR COPIED IN WHOLE OR IN PART, OR USED IN THE FABRICATION OR CONSTRUCTION OF BUILDINGS, STRUCTURES, FOUNDATIONS, OR ANY PORTIONS THEREOF, FOR OTHER THAN THE SPECIFIED PROJECT.
© DEVCON CONSTRUCTION, INC.

REVISIONS

NO.	DATE	DESCRIPTION	BY

BLDG 1 - SOUTH & WEST ELEVATIONS

JOB NO. 14-018	SHEET NO.
DATE: 06/09/2014	A5.00B-1
DRAWN: RKC	
CHECKED: ST	
ISSUE: PCC RESPONSE	
OF	SHEETS



**THE VILLAGE AT
SAN ANTONIO
CENTER NORTH
BUILDING #2**

THE VILLAGE
at San Antonio Center

MOUNTAIN VIEW, CA

DEVCON CONSTRUCTION
INCORPORATED

690 Gibraltar Drive
Milpitas, California 95035
(408)942-8200 Lic. #399163



1 BLDG 2 - EAST ELEVATION - COLOR
3/32" = 1'-0"



2 BLDG 2 - SOUTH ELEVATION - COLOR
3/32" = 1'-0"

MATERIAL LEGEND	
GL-1	CLEAR GLASS, INSULATED, LOW-E COATING, SOLARBAN 70XL (OR EQUAL)
GL-2	CLEAR GLASS, INSULATED, LOW-E COATING, SOLARBAN 70XL (OR EQUAL) WITH FRIT PATTERN ON 3RD FACE
GL-3	CLEAR GLASS, INSULATED, LOW-E COATING, SOLARBAN 70XL (OR EQUAL) WITH BACK PAINTED SPANDREL ON 3RD FACE
GL-4	CLEAR GLASS, 1/2" LOW-IRON MONOLITHIC TEMPERED GLASS GUARD RAIL
GL-5	Frosted Glass.
MTL-1	ALUMINUM COMPOSITE PANEL, DRY JOINT SYSTEM, PPG CHAMPAGNE GOLD
MTL-2	CURTAINWALL MULLION WITH KYNAR 3 COAT FINISH (TO MATCH METAL PANEL COLORS)
MTL-3	HORIZONTAL METAL CLADDING, PPG CHAMPAGNE GOLD
MTL-4	ALUMINUM COMPOSITE PANEL, DRY JOINT SYSTEM, PPG BONE WHITE
MTL-5	2" DEEP HORIZONTAL ALUMINUM SUN SHADE, PPG PEWTER
MTL-6	2" DEEP VERTICAL ALUMINUM SUN SHADE, PPG PEWTER
MTL-7	STAINLESS STEEL FABRIC MESH: CAMBRIDGE ARCHITECTURAL BALANCE 55% OPEN AREA
MTL-8	STAINLESS STEEL FABRIC MESH: CAMBRIDGE ARCHITECTURAL MID-BALANCE 61% OPEN AREA
MTL-9	MULLION 4"x1" - 10" DEEP ALUMINUM FIN EXTRUSION
PC-1	GFRG CONCRETE PANEL
ST-1	5/8" THICK STONE VENEER OVER CEMENT PLASTER & METAL STUDS: LIME STONE: CENIA GRAY - FLAMED FINISH
ST-2	5/8" THICK STONE VENEER OVER CEMENT PLASTER & METAL STUDS: LIME STONE: BALTIMORE - HONED FINISH
ST-3	5/8" THICK STONE VENEER OVER CEMENT PLASTER & METAL STUDS: LIME STONE: CENIA GRAY - HONED FINISH
ST-4	5/8" THICK STONE VENEER OVER CEMENT PLASTER & METAL STUDS: LIME STONE: SIMENA - HONED FINISH
ST-5	5/8" THICK STONE VENEER OVER CEMENT PLASTER & METAL STUDS: LIME STONE: NOVELDA CREAM - HONED FINISH
ST-6	5/8" THICK STONE VENEER OVER CEMENT PLASTER & METAL STUDS: SAND STONE
CP-1	7/8" CEMENT PLASTER OVER METAL STUDS SMOOTH FINISH. COLOR: TO MATCH ADJACENT STONE
WP-1	WOOD VENEER PANELS
BR-1	BRICK VENEER: BLEND GERY BRICK, HEARTLAND BREWSTER
PT-1	PORCELAIN TILE OVER CEMENT PLASTER & METAL STUDS. COLOR: ARKE P710

GENERAL NOTES:
CONTRACTOR SHALL FIELD VERIFY ALL JOB CONDITIONS AND DIMENSIONS. VARIATIONS THEREOF FROM THE DRAWINGS MUST BE REPORTED TO THE ARCHITECT.
DETAILS INDICATED ON THE DRAWINGS ARE REPRESENTATIVE AND TYPICAL. ALL ATTACHMENTS AND CONNECTIONS SHALL CONFORM TO BEST PRACTICE AND SHALL BE THE CONTRACTOR'S RESPONSIBILITY.
THIS DRAWING ENCOMPASSES IDEAS, DESIGNS, ARRANGEMENTS, PLANS AND SPECIFICATIONS WHICH ARE PROPRIETARY TO DEVCON CONSTRUCTION INC. AND WHICH WERE DESIGNED, CREATED, EVOLVED AND DEVELOPED FOR USE SOLELY IN CONNECTION WITH THE SPECIFIED PROJECT. NO TRANSFER OF ANY RIGHTS HERETO IS INTENDED OR EFFECTED BY DELIVERY HEREOF, AND EXCEPT UPON THE WRITTEN PERMISSION OF DEVCON CONSTRUCTION INC. THE DRAWING IS NOT TO BE DISCLOSED TO OTHERS, REPRODUCED OR COPIED IN WHOLE OR IN PART, OR USED IN THE FABRICATION OR CONSTRUCTION OF BUILDINGS, STRUCTURES, FOUNDATIONS, OR ANY PORTIONS THEREOF, FOR OTHER THAN THE SPECIFIED PROJECT.
© DEVCON CONSTRUCTION, INC.


REVISIONS

NO.	DATE	DESCRIPTION	BY

BLDG 2 - EAST AND SOUTH ELEVATIONS

JOB NO. 14-018
DATE: 06/09/2014
DRAWN: JSB
CHECKED: ST
ISSUE: DRC RE-SUBMITAL

SHEET NO.
A5.00A-2
OF SHEETS

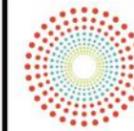

**THE VILLAGE AT
SAN ANTONIO
CENTER NORTH
BUILDING #2**

THE VILLAGE
at San Antonio Center

MOUNTAIN VIEW, CA

DEVCON CONSTRUCTION
DEVCON INCORPORATED
DEVCON
DEVCON

680 Gibraltar Drive
Milpitas, California 95035
(408)942-8200 Lic. #399163



1 BLDG 2 - WEST ELEVATION - COLOR
3/32" = 1'-0"



2 BLDG 2 - NORTH ELEVATION - COLOR
3/32" = 1'-0"

MATERIAL LEGEND	
GL-1	CLEAR GLASS, INSULATED, LOW-E COATING, SOLARBAN 70XL (OR EQUAL)
GL-2	CLEAR GLASS, INSULATED, LOW-E COATING, SOLARBAN 70XL (OR EQUAL) WITH FRIT PATTERN ON 3RD FACE
GL-3	CLEAR GLASS, INSULATED, LOW-E COATING, SOLARBAN 70XL (OR EQUAL) WITH BACK PAINTED SPANDREL ON 3RD FACE
GL-4	CLEAR GLASS, 1/2" LOW-IRON MONOLITHIC TEMPERED GLASS GUARD RAIL
GL-5	Frosted Glass.
MTL-1	ALUMINUM COMPOSITE PANEL, DRY JOINT SYSTEM, PPG CHAMPAGNE GOLD
MTL-2	CURTAINWALL MULLION WITH KYNAR 3 COAT FINISH (TO MATCH METAL PANEL COLORS)
MTL-3	HORIZONTAL METAL CLADDING, PPG CHAMPAGNE GOLD
MTL-4	ALUMINUM COMPOSITE PANEL, DRY JOINT SYSTEM, PPG BONE WHITE
MTL-5	2' DEEP HORIZONTAL ALUMINUM SUN SHADE, PPG PEWTER
MTL-6	2' DEEP VERTICAL ALUMINUM SUN SHADE, PPG PEWTER
MTL-7	STAINLESS STEEL FABRIC MESH: CAMBRIDGE ARCHITECTURAL BALANCE 55% OPEN AREA
MTL-8	STAINLESS STEEL FABRIC MESH: CAMBRIDGE ARCHITECTURAL MID-BALANCE 61% OPEN AREA
MTL-9	MULLION 4"x1" - 10" DEEP ALUMINUM FIN EXTRUSION
PC-1	GRC CONCRETE PANEL
ST-1	5/8" THICK STONE VENEER OVER CEMENT PLASTER & METAL STUDS: LIME STONE: CENIA GRAY - FLAMED FINISH
ST-2	5/8" THICK STONE VENEER OVER CEMENT PLASTER & METAL STUDS: LIME STONE: BALTIMORE - HONED FINISH
ST-3	5/8" THICK STONE VENEER OVER CEMENT PLASTER & METAL STUDS: LIME STONE: CENIA GRAY - HONED FINISH
ST-4	5/8" THICK STONE VENEER OVER CEMENT PLASTER & METAL STUDS: LIME STONE: SIMENA - HONED FINISH
ST-5	5/8" THICK STONE VENEER OVER CEMENT PLASTER & METAL STUDS: LIME STONE: NOVELDA CREAM - HONED FINISH
ST-6	5/8" THICK STONE VENEER OVER CEMENT PLASTER & METAL STUDS: SAND STONE
CP-1	7/8" CEMENT PLASTER OVER METAL STUDS SMOOTH FINISH. COLOR: TO MATCH ADJACENT STONE
WP-1	WOOD VENEER PANELS
BR-1	BRICK VENEER: BLEND GERY BRICK, HEARTLAND BREWSTER
PT-1	PORCELAIN TILE OVER CEMENT PLASTER & METAL STUDS. COLOR ARKE P710

GENERAL NOTES:
CONTRACTOR SHALL FIELD VERIFY ALL JOB CONDITIONS AND DIMENSIONS. VARIATIONS THEREOF FROM THE DRAWINGS MUST BE REPORTED TO THE ARCHITECT.
DETAILS INDICATED ON THE DRAWINGS ARE REPRESENTATIVE AND TYPICAL. ALL ATTACHMENTS AND CONNECTIONS SHALL CONFORM TO BEST PRACTICE AND SHALL BE THE CONTRACTOR'S RESPONSIBILITY.
THIS DRAWING EMBODIES IDEAS, DESIGNS, ARRANGEMENTS, PLANS AND SPECIFICATIONS WHICH ARE PROPRIETARY TO DEVCON CONSTRUCTION, INC. AND WHICH WERE DESIGNED, CREATED, EVALUATED AND DEVELOPED FOR USE SOLELY IN CONNECTION WITH THE SPECIFIED PROJECT. NO TRANSFER OF ANY RIGHTS THEREIN IS INTENDED OR EFFECTED BY DELIVERY HEREOF, AND EXCEPT UPON THE WRITTEN PERMISSION OF DEVCON CONSTRUCTION, INC., THE DRAWING IS NOT TO BE DISCLOSED TO OTHERS, REPRODUCED OR COPIED IN WHOLE OR IN PART, OR USED IN THE FABRICATION OR CONSTRUCTION OF BUILDINGS, STRUCTURES, FOUNDATIONS, OR ANY PORTIONS THEREOF, FOR OTHER THAN THE SPECIFIED PROJECT.
© DEVCON CONSTRUCTION, INC.

REVISIONS

NO.	DATE	DESCRIPTION	BY

**BLDG 2 - WEST AND
NORTH ELEVATIONS**

JOB NO. 14-018
DATE: 06/09/2014
DRAWN: JSB
CHECKED: ST
ISSUE: DRC RE-SUBMITTAL

SHEET NO.
A5.00B-2
OF SHEETS



THE VILLAGE AT
SAN ANTONIO
CENTER NORTH
SITE

THE VILLAGE
at San Antonio Center

MOUNTAIN VIEW, CA



CONSTRUCTION
INCORPORATED

2201 Chamberlain Drive
Milpitas, California 95035
(408)842-8200 Lic. #399163



OFFICE BUILDING 2 AT THE PROMENADE



OFFICE BUILDING 3 AT THE SILICON WAY


MATERIAL LEGEND	
GL-1	CLEAR GLASS, INSULATED, LOW-E COATING, SOLARBAN 70XL (OR EQUAL)
GL-2	CLEAR GLASS, INSULATED, LOW-E COATING, SOLARBAN 70XL (OR EQUAL) WITH FRIT PATTERN ON 3RD FACE
GL-3	CLEAR GLASS, INSULATED, LOW-E COATING, SOLARBAN 70XL (OR EQUAL) WITH BACK PAINTED SPANDREL ON 3RD FACE
GL-4	CLEAR GLASS, 1/2" LOW-IRON MONOLITHIC TEMPERED GLASS GUARD RAIL
GL-5	Frosted Glass
MTL-1	ALUMINUM COPOSITE PANEL, DRY JOINT SYSTEM, PPG CHAMPAGNE GOLD
MTL-2	CURTAINWALL MULLION WITH KYNAR 3 COA" FINISH (TO MATCH METAL PANEL COLORS)
MTL-3	HORIZONTAL METAL CLADDING, PPG CHAMPAGNE GOLD
MTL-4	ALUMINUM COMPOSITE PANEL, DRY JOINT SYSTEM, PPG BONE WHITE
MTL-5	2' DEEP HORIZONTAL ALUMINUM SUN SHADE, PPG PEWTER
MTL-6	2' DEEP VERTICAL ALUMINUM SUN SHADE, PPG PEWTER
MTL-7	STAINLESS STEEL FABRIC MESH: CAMBRIDGE ARCHITECTURAL BALANCE 55% OPEN AREA
MTL-8	STAINLESS STEEL FABRIC MESH: CAMBRIDGE ARCHITECTURAL MID-BALANCE 61% OPEN AREA
MTL-9	MULLION 4"x1" - 10" DEEP ALUMINUM FIN EXTRUSION
PC-1	GFRC CONCRETE PANEL
ST-1	5/8" THICK STONE VENEER OVER CEMENT PLASTER & METAL STUDS: LIME STONE: CENIA GRAY - FLAMED FINISH
ST-2	5/8" THICK STONE VENEER OVER CEMENT PLASTER & METAL STUDS: LIME STONE: BALTIMORE - HONED FINISH
ST-3	5/8" THICK STONE VENEER OVER CEMENT PLASTER & METAL STUDS: LIME STONE: CENIA GRAY - HONED FINISH
ST-4	5/8" THICK STONE VENEER OVER CEMENT PLASTER & METAL STUDS: LIME STONE: SIMENA - HONED FINISH
ST-5	5/8" THICK STONE VENEER OVER CEMENT PLASTER & METAL STUDS: LIME STONE: NOVELDA CREAM - HONED FINISH
ST-6	5/8" THICK STONE VENEER OVER CEMENT PLASTER & METAL STUDS: SAND STONE
CP-1	7/8" CEMENT PLASTER OVER METAL STUDS SMOOTH FINISH. COLOR: TO MATCH ADJACENT STONE
WP-1	WOOD VENEER PANELS
BR-1	BRICK VENEER: BLEND GERY BRICK: HEARTLAND BREWSTER
PT-1	PORCELAIN TILE OVER CEMENT PLASTER & METAL STUDS. COLOR ARKE P710

GENERAL NOTES:
CONTRACTOR SHALL FIELD VERIFY ALL JOB CONDITIONS AND DIMENSIONS. VARIATIONS THEREOF FROM THE DRAWINGS MUST BE REPORTED TO THE ARCHITECT.
DETAILS INDICATED ON THE DRAWINGS ARE REPRESENTATIVE AND TYPICAL. ALL ATTACHMENTS AND CONNECTIONS SHALL CONFORM TO BEST PRACTICE AND SHALL BE THE CONTRACTOR'S RESPONSIBILITY.
THIS DRAWING EMBODIES IDEAS, DESIGN, ARRANGEMENTS, PLANS AND SPECIFICATIONS WHICH ARE THE PROPERTY OF DEVCON CONSTRUCTION, INC. AND SHALL REMAIN THE SOLE PROPERTY OF DEVCON CONSTRUCTION, INC. NO PART OF THIS DRAWING IS TO BE REPRODUCED OR TRANSMITTED IN ANY FORM OR BY ANY MEANS, ELECTRONIC OR MECHANICAL, INCLUDING PHOTOCOPYING, RECORDING, OR BY ANY INFORMATION STORAGE AND RETRIEVAL SYSTEM, WITHOUT THE WRITTEN PERMISSION OF DEVCON CONSTRUCTION, INC. THE DRAWING IS NOT TO BE DISCLOSED TO OTHERS, REPRODUCED OR COPIED IN WHOLE OR IN PART, OR USED IN THE FABRICATION OR CONSTRUCTION OF BUILDINGS, STRUCTURES, FOUNDATIONS, OR ANY PORTIONS THEREOF, WITHOUT THE WRITTEN PERMISSION OF DEVCON CONSTRUCTION, INC.
© DEVCON CONSTRUCTION, INC.

REVISIONS			
NO.	DATE	DESCRIPTION	BY

**BUILDING 3
EXTERIOR ELEVATIONS**

JOB NO. 14-018	SHEET NO.
DATE: 5/7/17	A5.01-3
DRAWN: S.A.	
CHECKED: A.G./S.T.	
ISSUE: ONE RESUBMITTAL	
	OF SHEETS

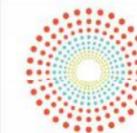

THE VILLAGE AT
SAN ANTONIO
CENTER NORTH
SITE

THE VILLAGE
at San Antonio Center

MOUNTAIN VIEW, CA




CONSTRUCTION
INCORPORATED

501 Gibraltar Drive
Milpitas, California 95035
(408)942-8200 Lic. #399163



333 S. Hope Street Suite | C-200
Los Angeles, California 90071
TEL. 213.633.6000 • FAX. 213.633.6060

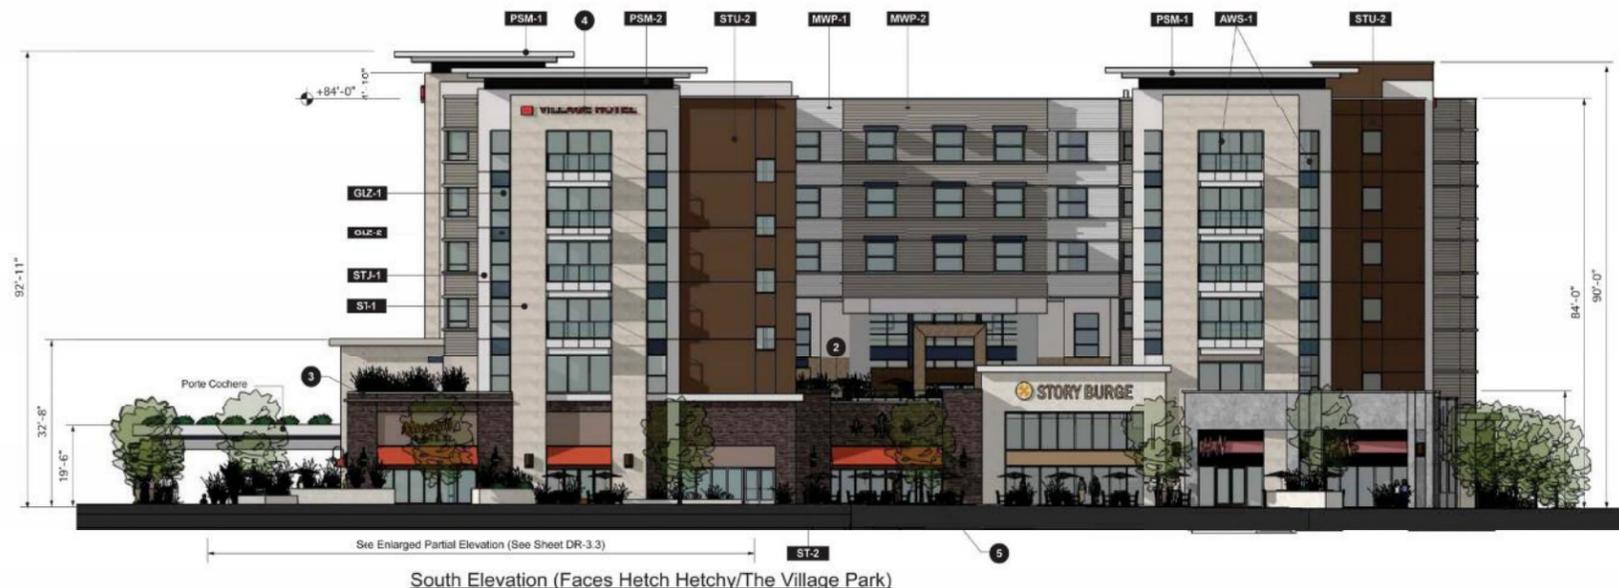

South Elevation (Faces Hetch Hetchy/The Village Park)



West Elevation (Faces the Plaza/ Promenade Drive)

General Exterior Elevation Notes

- Colors indicated on this drawing are approximate and will vary depending on printer/monitor display source. Refer to submitted Colors and Material Boards for true representation of all finishes.
- All landscaping indicated on this drawing is diagrammatic and intended only to convey a sense of general landscaped areas.

Material/Finish Legend

(Refer to submitted Colors and Materials Boards for true representation of all proposed finishes.)

- ST-1 Adhered Limestone Veneer
- ST-2 Adhered LedgeStone Veneer
- AWS-1 Aluminum Window System
- GLZ-1 Glazing (Vision Glass)
- GLZ-2 Glazing (Spandrel Glass)
- PS-1 Painted Steel
- PSM-1 Prefinished Metal Panel
- PSM-2 Prefinished Metal Panel
- MWP-1 Metal Wall Panel
- MWP-2 Metal Wall Panel
- MTL-1 Metal, Clear Anodized
- STU-1 Painted Smooth Finish Stucco
- STU-2 Painted Smooth Finish Stucco

Keynotes

Note: Not all keynotes listed apply to this particular sheet.

- Metal louver assembly
- Glass railing
- Built-in planter. See Site Plan and Landscape Plan
- Internally illuminated channel letter signage
- Aluminum canopy system
- Metal wall louver
- Coiling overhead door
- Integrated wall louver assembly

GENERAL NOTES:
CONTRACTOR SHALL FIELD VERIFY ALL JOB CONDITIONS AND DIMENSIONS. VARIATIONS THEREOF FROM THE DRAWINGS MUST BE REPORTED TO THE ARCHITECT.
DETAILS INDICATED ON THE DRAWINGS ARE REPRESENTATIVE AND TYPICAL. ALL ATTACHMENTS AND CONNECTIONS SHALL CONFORM TO BEST PRACTICE AND SHALL BE THE CONTRACTOR'S RESPONSIBILITY.
THIS DRAWING EMPLOYS IDEAS, DESIGNS, ARRANGEMENTS, PLANS AND SPECIFICATIONS WHICH ARE THE PROPERTY OF DEVCON CONSTRUCTION, INC. AND ARE NOT TO BE REPRODUCED, COPIED, OR TRANSFER OF ANY RIGHTS THEREOF IS INTENDED OR EFFECTED BY DELIVERY HEREOF, AND EXCEPT UPON THE WRITTEN PERMISSION OF DEVCON CONSTRUCTION, INC. THIS DRAWING IS NOT TO BE DISCLOSED TO OTHERS, REPRODUCED OR COPIED IN WHOLE OR IN PART, OR USED IN THE FABRICATION OR CONSTRUCTION OF BUILDINGS, STRUCTURES, FOUNDATIONS, OR ANY PORTIONS THEREOF, UNLESS OTHERWISE SPECIFIED.
© DEVCON CONSTRUCTION, INC.

REVISIONS			
NO.	DATE	DESCRIPTION	BY

BUILDING 4 EXTERIOR ELEVATIONS	
JOB NO. 14-018	SHEET NO.
DATE: 4/8/14	A5.00A-4
DRAWN: S.A.	
CHECKED: A.G.S.T	
ISSUE: FOR RESPONSE	
OF	SHEETS



THE VILLAGE AT
SAN ANTONIO
CENTER NORTH
SITE

THE VILLAGE
at San Antonio Center

MOUNTAIN VIEW, CA



CONSTRUCTION
INCORPORATED

200 Gibraltar Drive
Milpitas, California 95035
(408)842-8200 Lic. #399163



333 S. Hope Street Suite | C-200
Los Angeles, California 90071
TEL. 213.633.6000 • FAX. 213.633.6060

AN ARCADIS COMPANY

General Exterior Elevation Notes

- Colors indicated on this drawing are approximate and will vary depending on printer/monitor display source. Refer to submitted Colors and Material Boards for true representation of all finishes.
- All landscaping indicated on this drawing is diagrammatic and intended only to convey a sense of general landscaped areas.

Material/Finish Legend

(Refer to submitted Colors and Material Boards for true representation of all proposed finishes.)

- ST-1** Adhered Limestone Veneer
- ST-2** Adhered Ledge Stone Veneer
- AWS-1** Aluminum Window System
- GLZ-1** Glazing (Vision Glass)
- GLZ-2** Glazing (Spandrel Glass)
- PS-1** Painted Steel
- PSM-1** Prefinished Metal Panel
- PSM-2** Prefinished Metal Panel
- MWP-1** Metal Wall Panel
- MWP-2** Metal Wall Panel
- MTL-1** Metal, Clear Anodized
- STU-1** Painted Smooth Finish Stucco
- STU-2** Painted Smooth Finish Stucco

Keynotes

Note: Not all keynotes listed apply to this particular sheet.

- 1** Metal louver assembly
- 2** Glass railing
- 3** Built-in planter. See Site Plan and Landscape Plan
- 4** Internally illuminated channel letter signage
- 5** Aluminum canopy system
- 6** Metal wait louver
- 7** Coiling overhead door
- 8** Integrated wall louver assembly



North Elevation (Faces Parking Structure 5/ Disk Drive)



East Elevation (Faces San Antonio Shopping Center/ Pacchetti Drive)

GENERAL NOTES:
CONTRACTOR SHALL FIELD VERIFY ALL JOB CONDITIONS AND DIMENSIONS. VARIATIONS THEREOF FROM THE DRAWINGS MUST BE REPORTED TO THE ARCHITECT.
DETAILS INDICATED ON THE DRAWINGS ARE REPRESENTATIVE AND TYPICAL. ALL ATTACHMENTS AND CONNECTIONS SHALL CONFORM TO BEST PRACTICE AND SHALL BE THE CONTRACTOR'S RESPONSIBILITY.
THIS DRAWING EMPLOYS IDEAS, DESIGNS, ARRANGEMENTS, PLANS AND SPECIFICATIONS WHICH ARE PROPRIETARY TO DEVCON CONSTRUCTION INC. AND WHICH WERE DEVELOPED, CREATED, DESIGNED AND DEVELOPED FOR THE SUBJECT PROJECT. NO PART OF THIS DRAWING IS TO BE REPRODUCED OR TRANSMITTED IN ANY FORM OR BY ANY MEANS, ELECTRONIC OR MECHANICAL, INCLUDING PHOTOCOPYING, RECORDING, OR BY ANY INFORMATION STORAGE AND RETRIEVAL SYSTEM, WITHOUT THE WRITTEN PERMISSION OF DEVCON CONSTRUCTION INC. THE DRAWING IS NOT TO BE DISCLOSED TO OTHERS, REPRODUCED OR COPIED, IN WHOLE OR IN PART, OR USED IN THE FABRICATION OR CONSTRUCTION OF BUILDINGS, STRUCTURES, FOUNDATIONS, OR ANY PORTIONS THEREOF. THIS INCLUDES TRADE SHOW DISPLAYS.
© DEVCON CONSTRUCTION, INC.

REVISIONS			
NO.	DATE	DESCRIPTION	BY

**BUILDING 4
EXTERIOR ELEVATIONS**

JOB NO. 14-018	SHEET NO.
DATE: 4/8/14	A5.00B-4
DRAWN: SA	
CHECKED: A.G./T	
ISSUE: POC RESPONSE	



**THE VILLAGE AT
SAN ANTONIO
CENTER NORTH
BUILDING # 5**

THE VILLAGE
at San Antonio Center

MOUNTAIN VIEW, CA



**CONSTRUCTION
INCORPORATED**

690 Gibraltar Drive
Milpitas, California 95035
(408)942-8200 Lic. #399163



Oakland
Irvine
Los Angeles

Architecture / Engineering / Consulting

560 - 14th Street Suite 300
Telephone 510 473 0300

OAKLAND, CA 94612
Fax 510 473 0310

GENERAL NOTES:
CONTRACTOR SHALL FIELD-VERIFY ALL JOB CONDITIONS AND DIMENSIONS. VARIATIONS THEREOF FROM THE DRAWINGS MUST BE REPORTED TO THE ARCHITECT.
DETAILS INDICATED ON THE DRAWINGS ARE REPRESENTATIVE AND TYPICAL. ALL ATTACHMENTS AND CONNECTIONS SHALL CONFORM TO BEST PRACTICE AND SHALL BE THE CONTRACTOR'S RESPONSIBILITY.
THIS DRAWING EMBODIES IDEAS, DESIGN, ARRANGEMENTS, PLANS AND SPECIFICATIONS WHICH ARE PROPRIETARY TO DEVCON CONSTRUCTION INC. AND WHICH WERE DESIGNED, CREATED, DEVELOPED AND DEVELOPED FOR USE SOLELY IN CONNECTION WITH THE SPECIFIED PROJECT. NO TRANSFER OF ANY RIGHTS THERE TO IS INTENDED OR EFFECTED BY DELIVERY HEREOF, AND EXCEPT UPON THE WRITTEN PERMISSION OF DEVCON CONSTRUCTION INC., THE DRAWING IS NOT TO BE DISCLOSED TO OTHERS, REPRODUCED OR COPIED IN WHOLE OR IN PART, OR USED IN THE FABRICATION OR CONSTRUCTION OF BUILDINGS, STRUCTURES, FOUNDATIONS, OR ANY PORTIONS THEREOF, FOR OTHER THAN THE SPECIFIED PROJECT.
© DEVCON CONSTRUCTION, INC.

REVISIONS

NO.	DATE	DESCRIPTION	BY

**BUILDING 5
EXTERIOR ELEVATIONS**

JOB NO. 14-018

SHEET NO.

DATE: 6/9/14

DRAWN:

CHECKED: RN/JF

ISSUE: ERC RESUBMITTAL

A5.01-5

OF SHEETS



MATERIAL LEGEND

GL-1	CLEAR GLASS, INSULATED, LOW-E COATING, SOLARBAN 70XL (OR EQUAL)
GL-2	CLEAR GLASS, INSULATED, LOW-E COATING, SOLARBAN 70XL (OR EQUAL) WITH FRIT PATTERN ON 3RD FACE
GL-3	CLEAR GLASS, INSULATED, LOW-E COATING, SOLARBAN 70XL (OR EQUAL) WITH BACK PAINTED SPANDREL ON 3RD FACE
GL-4	CLEAR GLASS, 1/2" LOW-IRON MONOETHIC TEMPERED GLASS GUARD RAIL
FIN-1	TWISTED FINIS
MTL-1	ALUMINUM COMPOSITE PANEL, DRY JOINT SYSTEM, PPG CHAMPAGNE GOLD
MTL-2	CURTAINWALL MULLION WITH KYNAR 3 COAT FINISH (TO MATCH METAL PANEL COLORS)
MTL-3	HORIZONTAL METAL CLADDING, PPG CHAMPAGNE GOLD
MTL-4	ALUMINUM COMPOSITE PANEL, DRY JOINT SYSTEM, PPG BONE WHITE
MTL-5	2" DEEP HORIZONTAL ALUMINUM SUN SHADE, PPG PEWTER
MTL-6	2" DEEP VERTICAL ALUMINUM SUN SHADE, PPG PEWTER
MTL-7	NOT USED
MTL-8	NOT USED
MTL-9	MULLION 4"X1" - 10" DEEP ALUMINUM FIN EXTRUSION
CP-1	GFRG CONCRETE PANEL
ST-1	5/8" THICK STONE VENEER OVER CEMENT PLASTER & METAL STUDS: LIME STONE: CENIA GRAY - FLAMED FINISH
ST-2	5/8" THICK STONE VENEER OVER CEMENT PLASTER & METAL STUDS: LIME STONE: BALTIMORE - HONED FINISH
ST-3	5/8" THICK STONE VENEER OVER CEMENT PLASTER & METAL STUDS: LIME STONE: CENIA GRAY - HONED FINISH
ST-4	5/8" THICK STONE VENEER OVER CEMENT PLASTER & METAL STUDS: LIME STONE: SIMENA - HONED FINISH
ST-5	5/8" THICK STONE VENEER OVER CEMENT PLASTER & METAL STUDS: LIME STONE: NOVelda CREAM - HONED FINISH
ST-6	5/8" THICK STONE VENEER OVER CEMENT PLASTER & METAL STUDS: SAND STONE
CP-1	7/8" CEMENT PLASTER OVER METAL STUDS SMOOTH FINISH. COLOR: TO MATCH ADJACENT STONE
WP-1	WOOD VENEER PANELS
BR-1	BRICK VENEER: BLEND GERY BRICK. HEARTLAND BREWSTER
PT-1	PORCELAIN TILE OVER CEMENT LASTER & METAL STUDS. COLOR ARKE P710





**THE VILLAGE AT
SAN ANTONIO
CENTER NORTH
BUILDING # 5**

THE VILLAGE
at San Antonio Center

MOUNTAIN VIEW, CA



**CONSTRUCTION
INCORPORATED**

690 Gibraltar Drive
Milpitas, California 95035
(408)942-8200 Lic. #399163




Oakland
Irvine
Los Angeles

Architecture / Engineering / Consulting

560 - 14th Street Suite 300
Telephone 510 473 0300

OAKLAND, CA 94612
Fax 510 473 0310

MATERIAL LEGEND	
GL-1	CLEAR GLASS, INSULATED, LOW-E COATING, SOLARBAN 70XL (OR EQUAL)
GL-2	CLEAR GLASS, INSULATED, LOW-E COATING, SOLARBAN 70XL (OR EQUAL) WITH FRIT PATTERN ON 3RD FACE
GL-3	CLEAR GLASS, INSULATED, LOW-E COATING, SOLARBAN 70XL (OR EQUAL) WITH BACK PAINTED SPANDREL ON 3RD FACE
GL-4	CLEAR GLASS, 1/2" LOW-IRON MONOLITHIC TEMPERED GLASS GUARD RAIL
FIN-1	TWISTED FINIS
MTL-1	ALUMINUM COMPOSITE PANEL, DRY JOINT SYSTEM, PPG CHAMPAGNE GOLD
MTL-2	CURTAINWALL MULLION WITH KYNAR 3 COAT FINISH (TO MATCH METAL PANEL COLORS)
MTL-3	HORIZONTAL METAL CLADDING, PPG CHAMPAGNE GOLD
MTL-4	ALUMINUM COMPOSITE PANEL, DRY JOINT SYSTEM, PPG BONE WHITE
MTL-5	2' DEEP HORIZONTAL ALUMINUM SUN SHADE, PPG PEWTER
MTL-6	2' DEEP VERTICAL ALUMINUM SUN SHADE, PPG PEWTER
MTL-7	NOT USED
MTL-8	NOT USED
MTL-9	MULLION 4"X1" - 10" DEEP ALUMINUM FIN EXTRUSION
PC-1	GFRC CONCRETE PANEL
ST-1	5/8" THICK STONE VENEER OVER CEMENT PLASTER & METAL STUDS: LIME STONE: CENIA GRAY - FLAMED FINISH
ST-2	5/8" THICK STONE VENEER OVER CEMENT PLASTER & METAL STUDS: LIME STONE: BALTIMORE - HONED FINISH
ST-3	5/8" THICK STONE VENEER OVER CEMENT PLASTER & METAL STUDS: LIME STONE: CENIA GRAY - HONED FINISH
ST-4	5/8" THICK STONE VENEER OVER CEMENT PLASTER & METAL STUDS: LIME STONE: SIMENA - HONED FINISH
ST-5	5/8" THICK STONE VENEER OVER CEMENT PLASTER & METAL STUDS: LIME STONE: NOVELDA CREAM - HONED FINISH
ST-6	5/8" THICK STONE VENEER OVER CEMENT PLASTER & METAL STUDS: SAND STONE
CP-1	7/8" CEMENT PLASTER OVER METAL STUDS SMOOTH FINISH. COLOR: TO MATCH ADJACENT STONE
WP-1	WOOD VENEER PANELS
BR-1	BRICK VENEER: BLEND GERY BRICK: HEARTLAND BREWSTER
PT-1	PORCELAIN TILE OVER CEMENT LASTER & METAL STUDS. COLOR: ARKE P710

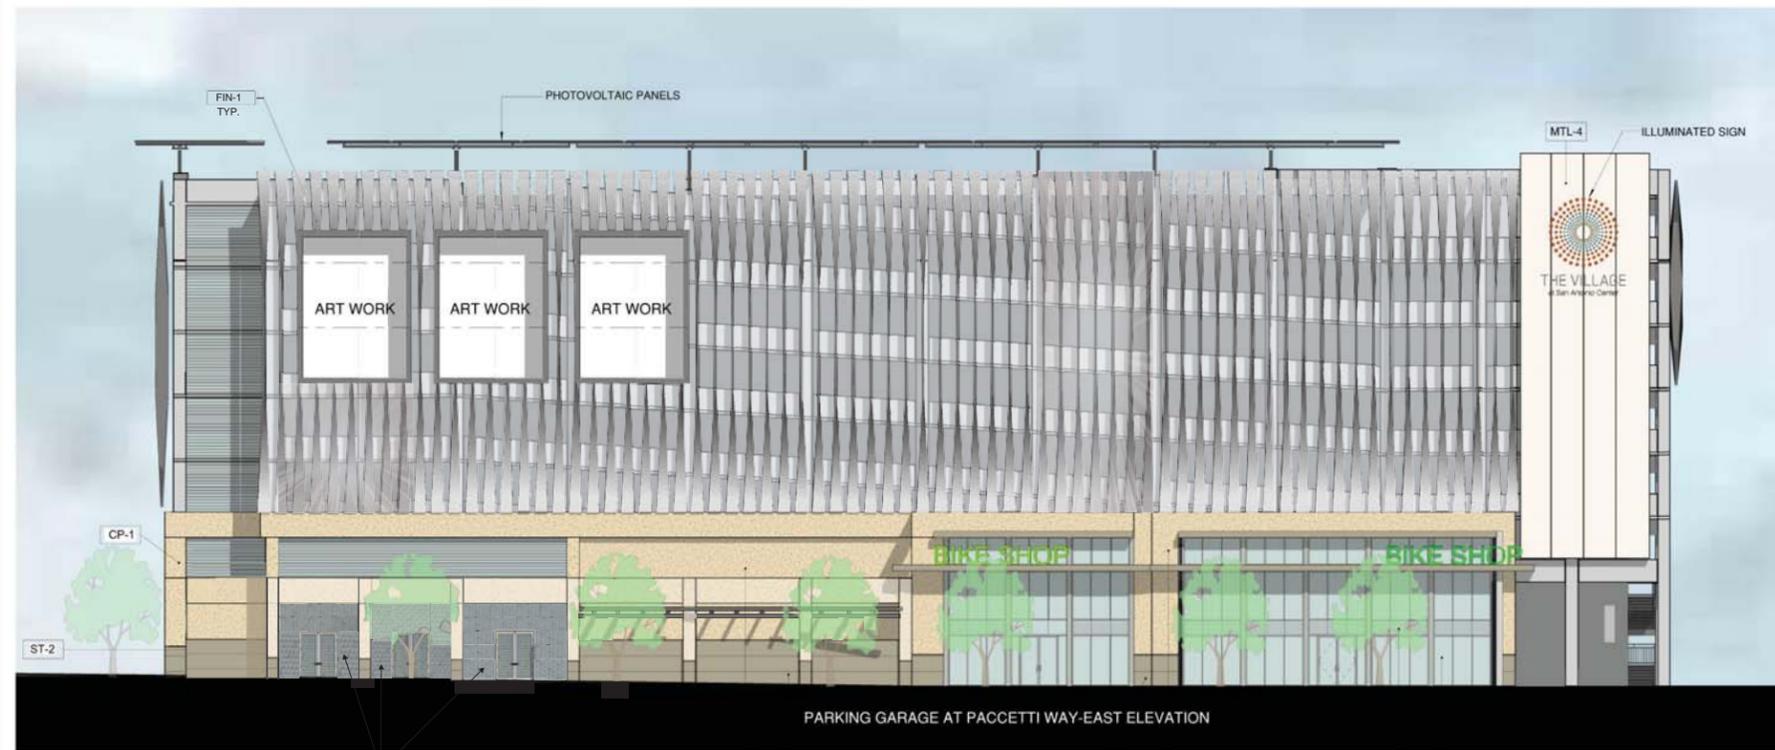


PARKING GARAGE AT PACCETTI WAY-EAST ELEVATION

ART WALL/ DESIGN T.B.D.

CP-1 ST-2

ST-2 CP-1

GL-3 GL-2

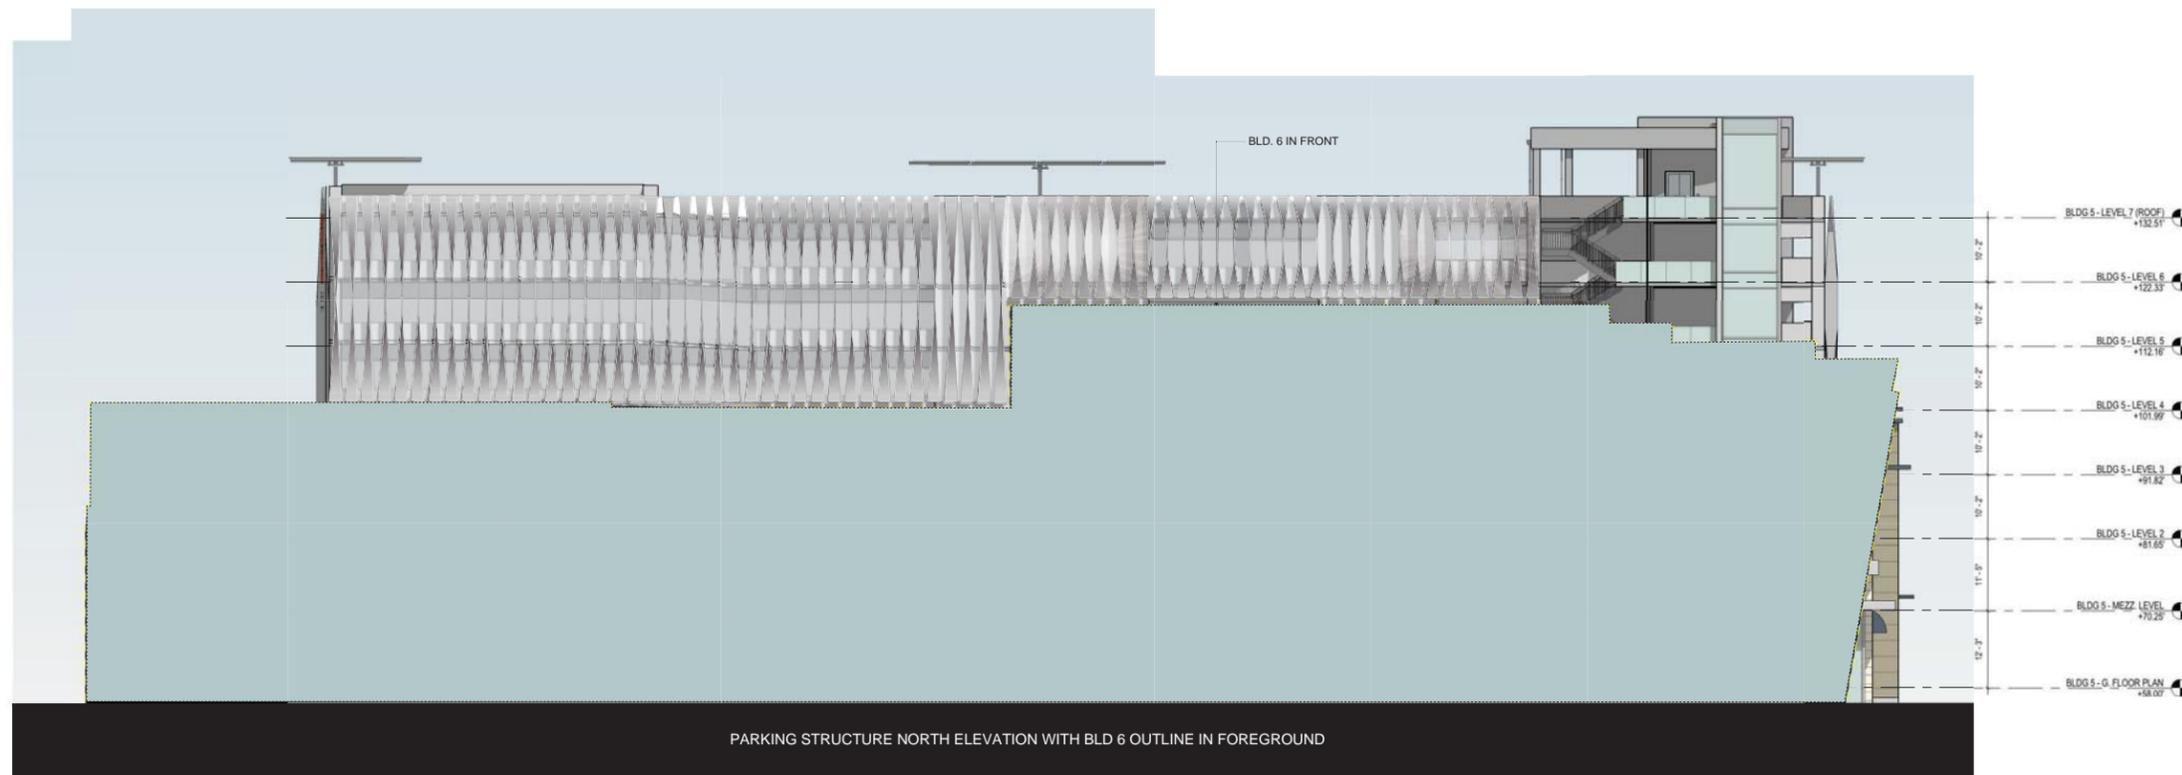

PARKING STRUCTURE NORTH ELEVATION WITH BLD 6 OUTLINE IN FOREGROUND

GENERAL NOTES:
CONTRACTOR SHALL FIELD VERIFY ALL JOB CONDITIONS AND DIMENSIONS. VARIATIONS THEREOF FROM THE DRAWINGS MUST BE REPORTED TO THE ARCHITECT.
DETAILS INDICATED ON THE DRAWINGS ARE REPRESENTATIVE AND TYPICAL. ALL ATTACHMENTS AND CONNECTIONS SHALL CONFORM TO BEST PRACTICE AND SHALL BE THE CONTRACTOR'S RESPONSIBILITY.

THIS DRAWING EMBODIES IDEAL DESIGN, ARRANGEMENTS, PLANS AND SPECIFICATIONS WHICH ARE PROPRIETARY TO DEVCON CONSTRUCTION INC. AND WHICH WERE DESIGNED, CREATED, DEVELOPED AND DEVELOPED FOR USE SOLELY IN CONNECTION WITH THE SPECIFIED PROJECT. NO TRANSFER OF ANY RIGHTS THEREIN IS EXTENDED OR EFFECTED BY DELIVERY HEREOF, AND EXCEPT UPON THE WRITTEN PERMISSION OF DEVCON CONSTRUCTION INC. THE DRAWING IS NOT TO BE DISCLOSED TO OTHERS, REPRODUCED OR COPIED IN WHOLE OR IN PART, OR USED IN THE FABRICATION OR CONSTRUCTION OF BUILDINGS, STRUCTURES, FOUNDATIONS, OR ANY PORTIONS THEREOF, FOR OTHER THAN THE SPECIFIED PROJECT.

© DEVCON CONSTRUCTION, INC.

REVISIONS

NO.	DATE	DESCRIPTION	BY

**BUILDING 5
EXTERIOR ELEVATIONS**

JOB NO. 14-018

SHEET NO.

DATE: 6/9/14

A5.02-5

DRAWN:

CHECKED: RN/JF

ISSUE: ERC RESUBMITTAL

OF SHEETS



**THE VILLAGE AT
SAN ANTONIO
CENTER NORTH
BUILDING #6**

THE VILLAGE
at San Antonio Center
EL CAMINO REAL, MT. VIEW CA


DEVCON CONSTRUCTION
INCORPORATED
690 Gibraltar Drive
Milpitas, California 95035
(408)942-8200 Lic. #399163




3 BLDG 6 - WEST ELEVATION
1/16" = 1'-0"



1 BLDG 6 - EAST ELEVATION
1/16" = 1'-0"

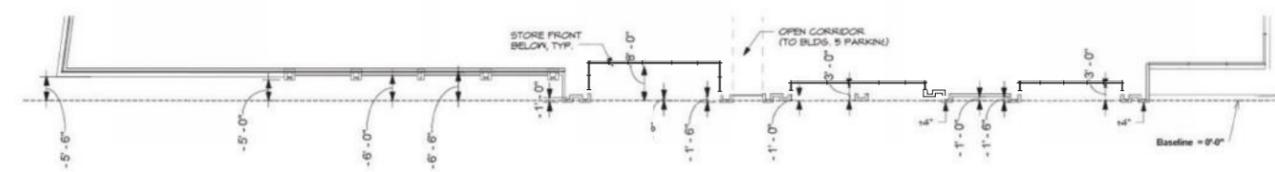

2a BLDG 6 - PLAN VIEW - Profile
1/16" = 1'-0"

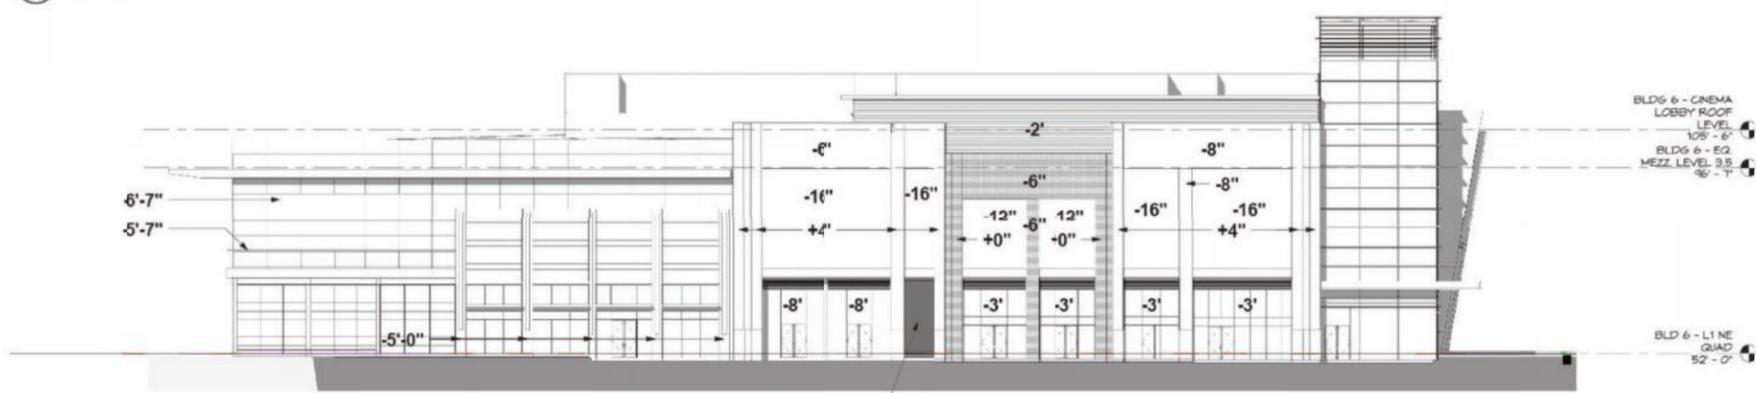

2b BLDG 6 - NORTH ELEV. -plane depth
1/16" = 1'-0"




2 BLDG 6 - NORTH ELEVATION
1/16" = 1'-0"

MATERIAL LEGEND	
GL-1	CLEAR GLASS INSULATED, LOW-E COATING, SQUARE TOXIL (OR EQUAL)
GL-2	CLEAR GLASS INSULATED, LOW-E COATING, SQUARE TOXIL (OR EQUAL) WITH FRUIT PATTERN ON SRD FACE
GL-3	CLEAR GLASS INSULATED, LOW-E COATING, SQUARE TOXIL (OR EQUAL) WITH BACK PAINTED SPANDREL ON SRD FACE
GL-4	CLEAR GLASS 1/2" LOW-IRON MONOLITHIC TEMPERED GLASS GUARD RAIL
GL-5	FROSTED GLASS
MTL-1	ALUMINUM COMPOSITE PANEL, DRY JOINT SYSTEM, PPG CHAMPAGNE GOLD
MTL-2	CURTAINWALL MULLION WITH KYNAR 3 COAT FINISH, PPG CHAMPAGNE GOLD
MTL-3	HORIZONTAL METAL CLADDING, PPG CHAMPAGNE GOLD
MTL-4	CURTAINWALL MULLION WITH KYNAR 3 COAT FINISH, PPG BONE WHITE
MTL-5	2" DEEP HORIZONTAL ALUMINUM SUN SHADE, PPG PEXTER
MTL-6	2" DEEP VERTICAL ALUMINUM SUN SHADE, PPG PEXTER
MTL-7	STAINLESS STEEL FABRIC MESH, CAMBRIDGE ARCHITECTURAL MID-BALANCE 55% OPEN AREA
MTL-8	STAINLESS STEEL FABRIC MESH, CAMBRIDGE ARCHITECTURAL MID-BALANCE 61% OPEN AREA
MTL-9	MULLION 4" X 1" - 10" DEEP ALUMINUM FIN EXTRUSION, PPG CHAMPAGNE GOLD
PC-1	GFRG CONCRETE PANEL
ST-1	5/8" THICK STONE VENEER OVER CEMENT PLASTER & METAL STUDS, LIME STONE, GENA GRAY - FLAMED FINISH
ST-2	5/8" THICK STONE VENEER OVER CEMENT PLASTER & METAL STUDS, LIME STONE, BALTIMORE - HONED FINISH
ST-3	5/8" THICK STONE VENEER OVER CEMENT PLASTER & METAL STUDS, LIME STONE, GENA GRAY - HONED FINISH
ST-4	5/8" THICK STONE VENEER OVER CEMENT PLASTER & METAL STUDS, LIME STONE, SIEMENA - HONED FINISH
ST-5	5/8" THICK STONE VENEER OVER CEMENT PLASTER & METAL STUDS, LIME STONE, NOVELLA CREAM - HONED FINISH
ST-6	5/8" THICK STONE VENEER OVER CEMENT PLASTER & METAL STUDS, SAND STONE
CP-1	1/2" CEMENT PLASTER OVER METAL STUDS, SMOOTH FINISH, COLOR TO MATCH ADJACENT STONE
WP-1	WOOD VENEER PANELS
BR-1	BRICK VENEER, BLEND GERY BRICK, HEARTLAND BRICKSTER
PT-1	PORCELAN TILE OVER CEMENT PLASTER & METAL STUDS, COLOR: ARKE P110

CONTRACTOR SHALL FIELD VERIFY ALL JOB CONDITIONS AND DIMENSIONS. VARIATIONS THEREOF FROM THE DRAWINGS MUST BE REPORTED TO THE ARCHITECT.
DETAILS INDICATED ON THE DRAWINGS ARE REPRESENTATIVE. ANY PHYSICAL ALL ATTACHMENTS AND CONNECTIONS SHALL CONFORM TO BEST PRACTICE AND SHALL BE THE CONTRACTOR'S RESPONSIBILITY.
THE DRAWING PROVIDES IDEAL DESIGN ARRANGEMENTS, PLANS AND SPECIFICATIONS WHICH ARE PROPRIETARY TO DEVCON CONSTRUCTION INC. AND WHICHEVER DESIGNER, ENGINEER, ARCHITECT OR OTHER PROFESSIONAL PERSON HAS DEVELOPED FOR USE SOLELY IN CONNECTION WITH THE SPECIFIED PROJECT. NO EXCEPT FOR THE WRITTEN PERMISSION OF DEVCON CONSTRUCTION INC. THE DRAWING IS NOT TO BE REPRODUCED, COPIED, REPRODUCED OR COPIED IN WHOLE OR IN PART, OR USED IN THE FABRICATION OR CONSTRUCTION OF BUILDINGS, STRUCTURES, FOUNDATIONS, OR ANY PORTIONS THEREOF FOR OTHER THAN THE SPECIFIED PROJECT.
© DEVCON CONSTRUCTION, INC.

REVISIONS			
NO.	DATE	DESCRIPTION	BY

BUILDING 6 ELEVATIONS	
JOB NO 14-018	SHEET NO.
DATE: 06/09/2014	A5.01-6
DRAWN: BKW	
CHECKED: AG	
ISSUE: IRC RESUBMITTAL	OF SHEETS

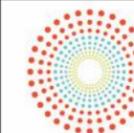

THE VILLAGE AT
SAN ANTONIO
CENTER NORTH
SITE

THE VILLAGE
at San Antonio Center

MOUNTAIN VIEW, CA

DEVCON
DEVCON
DEVCON
DEVCON

CONSTRUCTION
INCORPORATED

890 Gibraltar Drive
Milpitas, California 95035
(408)942-8200 Lic. #399163




GENERAL NOTES:
CONTRACTOR SHALL FIELD VERIFY ALL JOB CONDITIONS AND DIMENSIONS. VARIATIONS THEREOF FROM THE DRAWINGS MUST BE REPORTED TO THE ARCHITECT.
DETAILS INDICATED ON THE DRAWINGS ARE REPRESENTATIVE AND TYPICAL. ALL ATTACHMENTS AND CONNECTIONS SHALL CONFORM TO BEST PRACTICE AND SHALL BE THE CONTRACTOR'S RESPONSIBILITY.
THIS DRAWING EMBODIES IDEAL DESIGN, ARRANGEMENTS, PLANS AND SPECIFICATIONS WHICH ARE PROPRIETARY TO DEVCON CONSTRUCTION INC. AND WHICH WERE DESIGNED, CREATED, EVOLVED AND DEVELOPED FOR USE SOLELY IN CONNECTION WITH THE SPECIFIED PROJECT. NO TRANSFER OF ANY RIGHTS THEREOF IS INTENDED OR EFFECTED BY DELIVERY HEREOF, AND EXCEPT UPON THE WRITTEN PERMISSION OF DEVCON CONSTRUCTION INC. THE DRAWING IS NOT TO BE DISCLOSED TO OTHERS, REPRODUCED OR COPIED IN WHOLE OR IN PART, OR USED IN THE FABRICATION OR CONSTRUCTION OF BUILDINGS, STRUCTURES, FOUNDATIONS, OR ANY PORTIONS THEREOF, FOR OTHER THAN THE SPECIFIED PROJECT.
© DEVCON CONSTRUCTION, INC.

REVISIONS			
NO.	DATE	DESCRIPTION	BY

PLAZA VIEW	
JOB NO. 14-018	SHEET NO.
DATE: 6/9/14	G2.20
DRAWN: S.A.	
CHECKED: A.G/S.T	
ISSUE: EPC SUBMITTAL	
	OF SHEETS



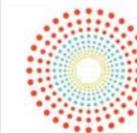

THE VILLAGE AT
SAN ANTONIO
CENTER NORTH
SITE

THE VILLAGE
at San Antonio Center

MOUNTAIN VIEW, CA



CONSTRUCTION
INCORPORATED

590 Gibraltar Drive
Milpitas, California 95035
(408)942-8200 Lic. #399163



GENERAL NOTES:
CONTRACTOR SHALL FIELD VERIFY ALL JOB CONDITIONS AND DIMENSIONS. VARIATIONS THEREOF FROM THE DRAWINGS MUST BE REPORTED TO THE ARCHITECT.
DETAILS INDICATED ON THE DRAWINGS ARE REPRESENTATIVE AND TYPICAL. ALL ATTACHMENTS AND CONNECTIONS SHALL CONFORM TO BEST PRACTICE AND SHALL BE THE CONTRACTOR'S RESPONSIBILITY.
THIS DRAWING EMBODIES IDEAS, DESIGN, ARRANGEMENTS, PLANS AND SPECIFICATIONS WHICH ARE PROPRIETARY TO DEVCON CONSTRUCTION INC. AND WHICH WERE DESIGNED, CREATED, EVOLVED AND DEVELOPED FOR USE SOLELY IN CONNECTION WITH THE SPECIFIED PROJECT. NO TRANSFER OF ANY RIGHTS THEREOF IS INTENDED OR EFFECTED BY DELIVERY HEREOF, AND EXCEPT UPON THE WRITTEN PERMISSION OF DEVCON CONSTRUCTION INC., THE DRAWING IS NOT TO BE DISCLOSED TO OTHERS, REPRODUCED OR COPIED IN WHOLE OR IN PART, OR USED IN THE FABRICATION OR CONSTRUCTION OF BUILDINGS, STRUCTURES, FOUNDATIONS, OR ANY PORTIONS THEREOF, FOR OTHER THAN THE SPECIFIED PROJECT.
© DEVCON CONSTRUCTION, INC.

REVISIONS


NO.	DATE	DESCRIPTION	BY

PLAZA VIEW



JOB NO. 14-018
DATE: 6/9/14
DRAWN: S.A.
CHECKED: A.G.S.T
ISSUE: EPC SUBMITTAL

SHEET NO.
G2.21
OF SHEETS

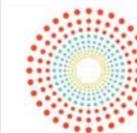

THE VILLAGE AT
SAN ANTONIO
CENTER NORTH
SITE

THE VILLAGE
at San Antonio Center

MOUNTAIN VIEW, CA



CONSTRUCTION
INCORPORATED

590 Gibraltar Drive
Milpitas, California 95035
(408)942-8200 Lic. #399163



GENERAL NOTES:
CONTRACTOR SHALL FIELD VERIFY ALL JOB CONDITIONS AND DIMENSIONS. VARIATIONS THEREOF FROM THE DRAWINGS MUST BE REPORTED TO THE ARCHITECT.
DETAILS INDICATED ON THE DRAWINGS ARE REPRESENTATIVE AND TYPICAL. ALL ATTACHMENTS AND CONNECTIONS SHALL CONFORM TO BEST PRACTICE AND SHALL BE THE CONTRACTOR'S RESPONSIBILITY.
THIS DRAWING EMBODIES IDEAS, DESIGN, ARRANGEMENTS, PLANS AND SPECIFICATIONS WHICH ARE PROPRIETARY TO DEVCON CONSTRUCTION INC. AND WHICH WERE DESIGNED, CREATED, EVOLVED AND DEVELOPED FOR USE SOLELY IN CONNECTION WITH THE SPECIFIED PROJECT. NO TRANSFER OF ANY RIGHTS THEREOF IS INTENDED OR EFFECTED BY DELIVERY HEREOF, AND EXCEPT UPON THE WRITTEN PERMISSION OF DEVCON CONSTRUCTION INC., THE DRAWING IS NOT TO BE DISCLOSED TO OTHERS, REPRODUCED OR COPIED IN WHOLE OR IN PART, OR USED IN THE FABRICATION OR CONSTRUCTION OF BUILDINGS, STRUCTURES, FOUNDATIONS, OR ANY PORTIONS THEREOF, FOR OTHER THAN THE SPECIFIED PROJECT.
© DEVCON CONSTRUCTION, INC.

REVISIONS

NO.	DATE	DESCRIPTION	BY

SAN ANTONIO ROAD
LOOKING NORTH



JOB NO. 14-018
DATE: 6/9/14
DRAWN: S.A.
CHECKED: A.G.S.T
ISSUE: EPC SUBMITTAL

SHEET NO.
G2.22
OF SHEETS



THE VILLAGE AT
SAN ANTONIO
CENTER NORTH
SITE

THE VILLAGE
at San Antonio Center

MOUNTAIN VIEW, CA



CONSTRUCTION
INCORPORATED

590 Gibraltar Drive
Milpitas, California 95035
(408)942-8200 Lic. #399163

GENERAL NOTES:
CONTRACTOR SHALL FIELD VERIFY ALL JOB CONDITIONS AND DIMENSIONS. VARIATIONS THEREOF FROM THE DRAWINGS MUST BE REPORTED TO THE ARCHITECT.
DETAILS INDICATED ON THE DRAWINGS ARE REPRESENTATIVE AND TYPICAL. ALL ATTACHMENTS AND CONNECTIONS SHALL CONFORM TO BEST PRACTICE AND SHALL BE THE CONTRACTOR'S RESPONSIBILITY.
THIS DRAWING EMBODIES IDEAS, DESIGN, ARRANGEMENTS, PLANS AND SPECIFICATIONS WHICH ARE PROPRIETARY TO DEVCON CONSTRUCTION INC. AND WHICH WERE DESIGNED, CREATED, EVOLVED AND DEVELOPED FOR USE SOLELY IN CONNECTION WITH THE SPECIFIED PROJECT. NO TRANSFER OF ANY RIGHTS THEREOF IS INTENDED OR EFFECTED BY DELIVERY HEREOF, AND EXCEPT UPON THE WRITTEN PERMISSION OF DEVCON CONSTRUCTION INC., THE DRAWING IS NOT TO BE DISCLOSED TO OTHERS, REPRODUCED OR COPIED IN WHOLE OR IN PART, OR USED IN THE FABRICATION OR CONSTRUCTION OF BUILDINGS, STRUCTURES, FOUNDATIONS, OR ANY PORTIONS THEREOF, FOR OTHER THAN THE SPECIFIED PROJECT.
© DEVCON CONSTRUCTION, INC.

REVISIONS

NO.	DATE	DESCRIPTION	BY

SAN ANTONIO ROAD
LOOKING SOUTH




JOB NO. 14-018
DATE: 6/9/14
DRAWN: S.A.
CHECKED: A.G/S.T
ISSUE: EPC SUBMITTAL

SHEET NO.

G2.23

OF SHEETS

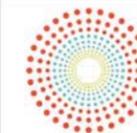

THE VILLAGE AT
SAN ANTONIO
CENTER NORTH
SITE

THE VILLAGE
at San Antonio Center

MOUNTAIN VIEW, CA



CONSTRUCTION
INCORPORATED

590 Gibraltar Drive
Milpitas, California 95035
(408)942-8200 Lic. #399163



GENERAL NOTES:
CONTRACTOR SHALL FIELD VERIFY ALL JOB CONDITIONS AND DIMENSIONS. VARIATIONS THEREOF FROM THE DRAWINGS MUST BE REPORTED TO THE ARCHITECT.
DETAILS INDICATED ON THE DRAWINGS ARE REPRESENTATIVE AND TYPICAL. ALL ATTACHMENTS AND CONNECTIONS SHALL CONFORM TO BEST PRACTICE AND SHALL BE THE CONTRACTORS RESPONSIBILITY.
THIS DRAWING EMBODIES IDEAS, DESIGN, ARRANGEMENTS, PLANS AND SPECIFICATIONS WHICH ARE PROPRIETARY TO DEVCON CONSTRUCTION INC. AND WHICH WERE DESIGNED, CREATED, EVOLVED AND DEVELOPED FOR USE SOLELY IN CONNECTION WITH THE SPECIFIED PROJECT. NO TRANSFER OF ANY RIGHTS THERE TO IS INTENDED OR EFFECTED BY DELIVERY HEREOF, AND EXCEPT UPON THE WRITTEN PERMISSION OF DEVCON CONSTRUCTION INC., THE DRAWING IS NOT TO BE DISCLOSED TO OTHERS, REPRODUCED OR COPIED IN WHOLE OR IN PART, OR USED IN THE FABRICATION OR CONSTRUCTION OF BUILDINGS, STRUCTURES, FOUNDATIONS, OR ANY PORTIONS THEREOF, FOR OTHER THAN THE SPECIFIED PROJECT.
© DEVCON CONSTRUCTION, INC.

REVISIONS


NO.	DATE	DESCRIPTION	BY

OFFICE BUILDING 1
FROM HETCH HETCHY



JOB NO. 14-018
DATE: 6/9/16
DRAWN: S.A
CHECKED: A.G/S.T
ISSUE: EPC SUBMITTAL

SHEET NO.
G2.24
OF SHEETS

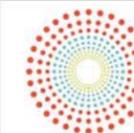

THE VILLAGE AT
SAN ANTONIO
CENTER NORTH
SITE

THE VILLAGE
at San Antonio Center

MOUNTAIN VIEW, CA



CONSTRUCTION
INCORPORATED

690 Gibraltar Drive
Milpitas, California 95035
(408)942-8200 Lic. #399163



GENERAL NOTES:
CONTRACTOR SHALL FIELD VERIFY ALL JOB CONDITIONS AND DIMENSIONS. VARIATIONS THEREOF FROM THE DRAWINGS MUST BE REPORTED TO THE ARCHITECT.
DETAILS INDICATED ON THE DRAWINGS ARE REPRESENTATIVE AND TYPICAL. ALL ATTACHMENTS AND CONNECTIONS SHALL CONFORM TO BEST PRACTICE AND SHALL BE THE CONTRACTOR'S RESPONSIBILITY.
THIS DRAWING EMBODIES IDEAS, DESIGN, ARRANGEMENTS, PLANS AND SPECIFICATIONS WHICH ARE PROPRIETARY TO DEVCON CONSTRUCTION INC. AND WHICH WERE DESIGNED, CREATED, EVOLVED AND DEVELOPED FOR USE SOLELY IN CONNECTION WITH THE SPECIFIED PROJECT. NO TRANSFER OF ANY RIGHTS THERE TO IS INTENDED OR EFFECTED BY DELIVERY HEREOF, AND EXCEPT UPON THE WRITTEN PERMISSION OF DEVCON CONSTRUCTION INC. THE DRAWING IS NOT TO BE DISCLOSED TO OTHERS, REPRODUCED OR COPIED IN WHOLE OR IN PART, OR USED IN THE FABRICATION OR CONSTRUCTION OF BUILDINGS, STRUCTURES, FOUNDATIONS, OR ANY PORTIONS THEREOF, FOR OTHER THAN THE SPECIFIED PROJECT.
© DEVCON CONSTRUCTION, INC.

REVISIONS


NO.	DATE	DESCRIPTION	BY

VIEW OF CINEMA
FROM CALIFORNIA STREET



JOB NO. 14-018
DATE: 6/9/14
DRAWN: S.A
CHECKED: A.G/S.T
ISSUE: EPC SUBMITTAL

SHEET NO.
G2.25
OF SHEETS

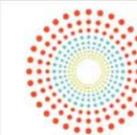

THE VILLAGE AT
SAN ANTONIO
CENTER NORTH
SITE

THE VILLAGE
at San Antonio Center

MOUNTAIN VIEW, CA



CONSTRUCTION
INCORPORATED

690 Gibraltar Drive
Milpitas, California 95035
(408)942-8200 Lic. #399163



GENERAL NOTES
CONTRACTOR SHALL FIELD VERIFY ALL JOB CONDITIONS AND DIMENSIONS. VARIATIONS THEREOF FROM THE DRAWINGS MUST BE REPORTED TO THE ARCHITECT.
DETAILS INDICATED ON THE DRAWINGS ARE REPRESENTATIVE AND TYPICAL. ALL ATTACHMENTS AND CONNECTIONS SHALL CONFORM TO BEST PRACTICE AND SHALL BE THE CONTRACTOR'S RESPONSIBILITY.
THIS DRAWING EMBODIES IDEAS, DESIGN, ARRANGEMENTS, PLANS AND SPECIFICATIONS WHICH ARE PROPRIETARY TO DEVCON CONSTRUCTION INC. AND WHICH WERE DESIGNED, CREATED, EVOLVED AND DEVELOPED FOR USE SOLELY IN CONNECTION WITH THE SPECIFIED PROJECT. NO TRANSFER OF ANY RIGHTS, TITLE OR INTEREST IS INTENDED OR EFFECTED BY DELIVERY HEREOF, AND EXCEPT UPON THE WRITTEN PERMISSION OF DEVCON CONSTRUCTION INC. THE DRAWING IS NOT TO BE DISCLOSED TO OTHERS, REPRODUCED OR COPIED IN WHOLE OR IN PART, OR USED IN THE FABRICATION OR CONSTRUCTION OF BUILDINGS, STRUCTURES, FOUNDATIONS, OR ANY PORTIONS THEREOF, FOR OTHER THAN THE SPECIFIED PROJECT.
© DEVCON CONSTRUCTION, INC.


REVISIONS

NO.	DATE	DESCRIPTION	BY



CORNER OF CALIFORNIA
STREET AND PACCHETTI
WAY

JOB NO. 14-018	SHEET NO.
DATE: 6/9/14	G2.26
DRAWN: SA	
CHECKED: A.G/S.T	
ISSUE: EPC SUBMITTAL	
	OF SHEETS

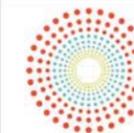

THE VILLAGE AT
SAN ANTONIO
CENTER NORTH
SITE

THE VILLAGE
at San Antonio Center

MOUNTAIN VIEW, CA



CONSTRUCTION
INCORPORATED

590 Gibraltar Drive
Milpitas, California 95035
(408)942-8200 Lic. #399163



GENERAL NOTES:
CONTRACTOR SHALL FIELD VERIFY ALL JOB CONDITIONS AND DIMENSIONS. VARIATIONS THEREOF FROM THE DRAWINGS MUST BE REPORTED TO THE ARCHITECT.
DETAILS INDICATED ON THE DRAWINGS ARE REPRESENTATIVE AND TYPICAL. ALL ATTACHMENTS AND CONNECTIONS SHALL CONFORM TO BEST PRACTICE AND SHALL BE THE CONTRACTOR'S RESPONSIBILITY.
THIS DRAWING EMBODIES IDEAS, DESIGN, ARRANGEMENTS, PLANS AND SPECIFICATIONS WHICH ARE PROPRIETARY TO DEVCON CONSTRUCTION INC. AND WHICH WERE DESIGNED, CREATED, EVOLVED AND DEVELOPED FOR USE SOLELY IN CONNECTION WITH THE SPECIFIED PROJECT. NO TRANSFER OF ANY RIGHTS THEREIN IS INTENDED OR EFFECTED BY DELIVERY HEREOF, AND EXCEPT UPON THE WRITTEN PERMISSION OF DEVCON CONSTRUCTION INC., THE DRAWING IS NOT TO BE DISCLOSED TO OTHERS, REPRODUCED OR COPIED IN WHOLE OR IN PART, OR USED IN THE FABRICATION OR CONSTRUCTION OF BUILDINGS, STRUCTURES, FOUNDATIONS, OR ANY PORTIONS THEREOF, FOR OTHER THAN THE SPECIFIED PROJECT.
© DEVCON CONSTRUCTION, INC.

REVISIONS


NO.	DATE	DESCRIPTION	BY

VIEW FROM PACCHETTI
WAY



JOB NO. 14-018
DATE: 6/9/14
DRAWN: S.A.
CHECKED: A.G.S.T
ISSUE: EPC SUBMITTAL

SHEET NO.
G2.27
OF SHEETS

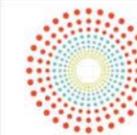

THE VILLAGE AT
SAN ANTONIO
CENTER NORTH
SITE

THE VILLAGE
at San Antonio Center

MOUNTAIN VIEW, CA



CONSTRUCTION
INCORPORATED

590 Gibraltar Drive
Milpitas, California 95035
(408)942-8200 Lic. #399163



GENERAL NOTES:
CONTRACTOR SHALL FIELD VERIFY ALL JOB CONDITIONS AND DIMENSIONS. VARIATIONS THEREOF FROM THE DRAWINGS MUST BE REPORTED TO THE ARCHITECT.
DETAILS INDICATED ON THE DRAWINGS ARE REPRESENTATIVE AND TYPICAL. ALL ATTACHMENTS AND CONNECTIONS SHALL CONFORM TO BEST PRACTICE AND SHALL BE THE CONTRACTOR'S RESPONSIBILITY.
THIS DRAWING EMBODIES IDEAS, DESIGN, ARRANGEMENTS, PLANS AND SPECIFICATIONS WHICH ARE PROPRIETARY TO DEVCON CONSTRUCTION, INC. AND WHICH WERE DESIGNED, CREATED, EVOLVED AND DEVELOPED FOR USE SOLELY IN CONNECTION WITH THE SPECIFIED PROJECT. NO TRANSFER OF ANY RIGHTS THEREOF IS INTENDED OR EFFECTED BY DELIVERY HEREOF, AND EXCEPT UPON THE WRITTEN PERMISSION OF DEVCON CONSTRUCTION, INC. THE DRAWING IS NOT TO BE DISCLOSED TO OTHERS, REPRODUCED OR COPIED IN WHOLE OR IN PART, OR USED IN THE FABRICATION OR CONSTRUCTION OF BUILDINGS, STRUCTURES, FOUNDATIONS, OR ANY PORTIONS THEREOF, FOR OTHER THAN THE SPECIFIED PROJECT.
© DEVCON CONSTRUCTION, INC.

REVISIONS


NO.	DATE	DESCRIPTION	BY

VIEW FROM PEDESTRIAN
ZONE AT BLDGS 5 & 6



JOB NO. 14-018
DATE: 6/9/14
DRAWN: SA
CHECKED: A/G/S/T
ISSUE: EPC SUBMITTAL

SHEET NO.
G2.27A
OF SHEETS

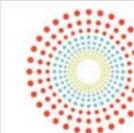

THE VILLAGE AT
SAN ANTONIO
CENTER NORTH
SITE

THE VILLAGE
at San Antonio Center

MOUNTAIN VIEW, CA

DEVCON
DEVCON
DEVCON
DEVCON

CONSTRUCTION
INCORPORATED

690 Gibraltar Drive
Milpitas, California 95035
(408)942-8200 Lic. #399163




GENERAL NOTES:
CONTRACTOR SHALL FIELD VERIFY ALL JOB CONDITIONS AND DIMENSIONS. VARIATIONS THEREOF FROM THE DRAWINGS MUST BE REPORTED TO THE ARCHITECT.
DETAILS INDICATED ON THE DRAWINGS ARE REPRESENTATIVE AND TYPICAL. ALL ATTACHMENTS AND CONNECTIONS SHALL CONFORM TO BEST PRACTICE AND SHALL BE THE CONTRACTOR'S RESPONSIBILITY.
THIS DRAWING EMBODIES IDEAS, DESIGN, ARRANGEMENTS, PLANS AND SPECIFICATIONS WHICH ARE PROPRIETARY TO DEVCON CONSTRUCTION INC., AND WHICH WERE DESIGNED, CREATED, EVOLVED AND DEVELOPED FOR USE SOLELY IN CONNECTION WITH THE SPECIFIED PROJECT. NO TRANSFER OF ANY RIGHTS THEREIN IS INTENDED OR EFFECTED BY DELIVERY HEREOF, AND EXCEPT UPON THE WRITTEN PERMISSION OF DEVCON CONSTRUCTION INC., THE DRAWING IS NOT TO BE DISCLOSED TO OTHERS, REPRODUCED OR COPIED IN WHOLE OR IN PART, OR USED IN THE FABRICATION OR CONSTRUCTION OF BUILDINGS, STRUCTURES, FOUNDATIONS, OR ANY PORTIONS THEREOF, FOR OTHER THAN THE SPECIFIED PROJECT.
© DEVCON CONSTRUCTION, INC.


REVISIONS

NO.	DATE	DESCRIPTION	BY

VIEW OF DISK DRIVE
FROM SAN ANTONIO

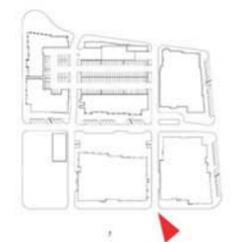

JOB NO. 14-018	SHEET NO.
DATE: 6/9/14	G2.28
DRAWN: S.A	
CHECKED: A.G/S.T	
ISSUE: EPC SUBMITTAL	
	OF SHEETS

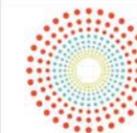

THE VILLAGE AT
SAN ANTONIO
CENTER NORTH
SITE

THE VILLAGE
at San Antonio Center

MOUNTAIN VIEW, CA

DEVCON
CONSTRUCTION
INCORPORATED

590 Gibraltar Drive
Milpitas, California 95035
(408)942-8200 Lic. #399163




GENERAL NOTES:
CONTRACTOR SHALL FIELD VERIFY ALL JOB CONDITIONS AND DIMENSIONS. VARIATIONS THEREOF FROM THE DRAWINGS MUST BE REPORTED TO THE ARCHITECT.
DETAILS INDICATED ON THE DRAWINGS ARE REPRESENTATIVE AND TYPICAL. ALL ATTACHMENTS AND CONNECTIONS SHALL CONFORM TO BEST PRACTICE AND SHALL BE THE CONTRACTOR'S RESPONSIBILITY.
THIS DRAWING EMBODIES IDEAS, DESIGN, ARRANGEMENTS, PLANS AND SPECIFICATIONS WHICH ARE PROPRIETARY TO DEVCON CONSTRUCTION INC., AND WHICH WERE DESIGNED, CREATED, EVOLVED AND DEVELOPED FOR USE SOLELY IN CONNECTION WITH THE SPECIFIED PROJECT. NO TRANSFER OF ANY RIGHTS THERE TO IS INTENDED OR EFFECTED BY DELIVERY HEREOF, AND EXCEPT UPON THE WRITTEN PERMISSION OF DEVCON CONSTRUCTION INC., THE DRAWING IS NOT TO BE DISCLOSED TO OTHERS, REPRODUCED OR COPIED IN WHOLE OR IN PART, OR USED IN THE FABRICATION OR CONSTRUCTION OF BUILDINGS, STRUCTURES, FOUNDATIONS, OR ANY PORTIONS THEREOF, FOR OTHER THAN THE SPECIFIED PROJECT.
© DEVCON CONSTRUCTION, INC.

REVISIONS			
NO.	DATE	DESCRIPTION	BY

VIEW OF DISK DRIVE
BETWEEN BUILDING 1 & 2



JOB NO. 14-018	SHEET NO.
DATE: 6/9/14	G2.29
DRAWN: S.A	
CHECKED: A.G/S.T	
ISSUE: EPC SUBMITTAL	
	OF SHEETS

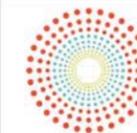

THE VILLAGE AT
SAN ANTONIO
CENTER NORTH
SITE

THE VILLAGE
at San Antonio Center

MOUNTAIN VIEW, CA



CONSTRUCTION
INCORPORATED

590 Gibraltar Drive
Milpitas, California 95035
(408)942-8200 Lic. #399163



GENERAL NOTES:
CONTRACTOR SHALL FIELD VERIFY ALL JOB CONDITIONS AND DIMENSIONS. VARIATIONS THEREOF FROM THE DRAWINGS MUST BE REPORTED TO THE ARCHITECT.
DETAILS INDICATED ON THE DRAWINGS ARE REPRESENTATIVE AND TYPICAL. ALL ATTACHMENTS AND CONNECTIONS SHALL CONFORM TO BEST PRACTICE AND SHALL BE THE CONTRACTORS RESPONSIBILITY.
THIS DRAWING EMBODIES IDEAS, DESIGN, ARRANGEMENTS, PLANS AND SPECIFICATIONS WHICH ARE PROPRIETARY TO DEVCON CONSTRUCTION INC. AND WHICH WERE DESIGNED, CREATED, EVOLVED AND DEVELOPED FOR USE SOLELY IN CONNECTION WITH THE SPECIFIED PROJECT. NO TRANSFER OF ANY RIGHTS THERE TO IS INTENDED OR EFFECTED BY DELIVERY HEREOF, AND EXCEPT UPON THE WRITTEN PERMISSION OF DEVCON CONSTRUCTION INC., THE DRAWING IS NOT TO BE DISCLOSED TO OTHERS, REPRODUCED OR COPIED IN WHOLE OR IN PART, OR USED IN THE FABRICATION OR CONSTRUCTION OF BUILDINGS, STRUCTURES, FOUNDATIONS, OR ANY PORTIONS THEREOF, FOR OTHER THAN THE SPECIFIED PROJECT.
© DEVCON CONSTRUCTION, INC.

REVISIONS


NO.	DATE	DESCRIPTION	BY

VIEW OF HOTEL
FROM HETCH-HETCHY



JOB NO. 14-018
DATE: 6/9/14
DRAWN: S.A.
CHECKED: A.G.S.T
ISSUE: EPC SUBMITTAL

SHEET NO.
G2.30
OF SHEETS

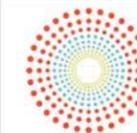

THE VILLAGE AT
SAN ANTONIO
CENTER NORTH
SITE

THE VILLAGE
at San Antonio Center

MOUNTAIN VIEW, CA

DEVCON
DEVCON
DEVCON
DEVCON

CONSTRUCTION
INCORPORATED

690 Gibraltar Drive
Milpitas, California 95035
(408)942-8200 Lic. #399163



GENERAL NOTES:
CONTRACTOR SHALL FIELD VERIFY ALL JOB CONDITIONS AND DIMENSIONS. VARIATIONS THEREOF FROM THE DRAWINGS MUST BE REPORTED TO THE ARCHITECT.
DETAILS INDICATED ON THE DRAWINGS ARE REPRESENTATIVE AND TYPICAL. ALL ATTACHMENTS AND CONNECTIONS SHALL CONFORM TO BEST PRACTICE AND SHALL BE THE CONTRACTOR'S RESPONSIBILITY.
THIS DRAWING EMBODIES IDEAS, DESIGN, ARRANGEMENTS, PLANS AND SPECIFICATIONS WHICH ARE PROPRIETARY TO DEVCON CONSTRUCTION INC. AND WHICH WERE DESIGNED, CREATED, EVOLVED AND DEVELOPED FOR USE SOLELY IN CONNECTION WITH THE SPECIFIED PROJECT. NO TRANSFER OF ANY RIGHTS THEREIN IS INTENDED OR EFFECTED BY DELIVERY HEREOF, AND EXCEPT UPON THE WRITTEN PERMISSION OF DEVCON CONSTRUCTION INC., THE DRAWING IS NOT TO BE DISCLOSED TO OTHERS, REPRODUCED OR COPIED IN WHOLE OR IN PART, OR USED IN THE FABRICATION OR CONSTRUCTION OF BUILDINGS, STRUCTURES, FOUNDATIONS, OR ANY PORTIONS THEREOF, FOR OTHER THAN THE SPECIFIED PROJECT.
© DEVCON CONSTRUCTION, INC.

REVISIONS			
NO.	DATE	DESCRIPTION	BY

VIEW OF PLAZA
AT NIGHT

JOB NO. 14-018	SHEET NO.
DATE: 6/9/14	G2.31
DRAWN: S.A	
CHECKED: A.G/S.T	
ISSUE: EPC SUBMITTAL	
	OF SHEETS





THE VILLAGE AT
SAN ANTONIO
CENTER NORTH
SITE

THE VILLAGE
at San Antonio Center

MOUNTAIN VIEW, CA

DEVCON
CONSTRUCTION
INCORPORATED

690 Gibraltar Drive
Milpitas, California 95035
(408)442-8200 Lic. #399163




GENERAL NOTES:
CONTRACTOR SHALL FIELD VERIFY ALL JOB CONDITIONS AND DIMENSIONS. VARIATIONS THEREOF FROM THE DRAWINGS MUST BE REPORTED TO THE ARCHITECT.
DETAILS INDICATED ON THE DRAWINGS ARE REPRESENTATIVE AND TYPICAL. ALL ATTACHMENTS AND CONNECTIONS SHALL CONFORM TO BEST PRACTICE AND SHALL BE THE CONTRACTORS RESPONSIBILITY.
THIS DRAWING EMBODIES IDEAS, DESIGNS, ARRANGEMENTS, PLANS AND SPECIFICATIONS WHICH ARE PROPRIETARY TO DEVCON CONSTRUCTION INC. AND WHICH WERE DESIGNED, CREATED, SKETCHED AND DEVELOPED FOR USE SOLELY IN CONNECTION WITH THE SPECIFIED PROJECT. NO TRANSFER OF ANY RIGHTS THERE TO IS INTENDED OR EFFECTED BY DELIVERY HEREOF, AND EXCEPT UPON THE WRITTEN PERMISSION OF DEVCON CONSTRUCTION INC. THE DRAWING IS NOT TO BE DISCLOSED TO OTHERS, REPRODUCED OR COPIED IN WHOLE OR IN PART, OR USED IN THE FABRICATION OR CONSTRUCTION OF BUILDINGS, STRUCTURES, FOUNDATIONS, OR ANY PORTIONS THEREOF, FOR OTHER THAN THE SPECIFIED PROJECT.
© DEVCON CONSTRUCTION, INC.

REVISIONS			
NO.	DATE	DESCRIPTION	BY

VIEW OF SILICON CRYSTAL
MOLECULE MONUMENT

JOB NO. 14-018	SHEET NO.
DATE : 6/9/14	G2.32
DRAWN: S.A	
CHECKED: A.G/S.T	
ISSUE: EPC SUBMITTAL	
OF SHEETS	



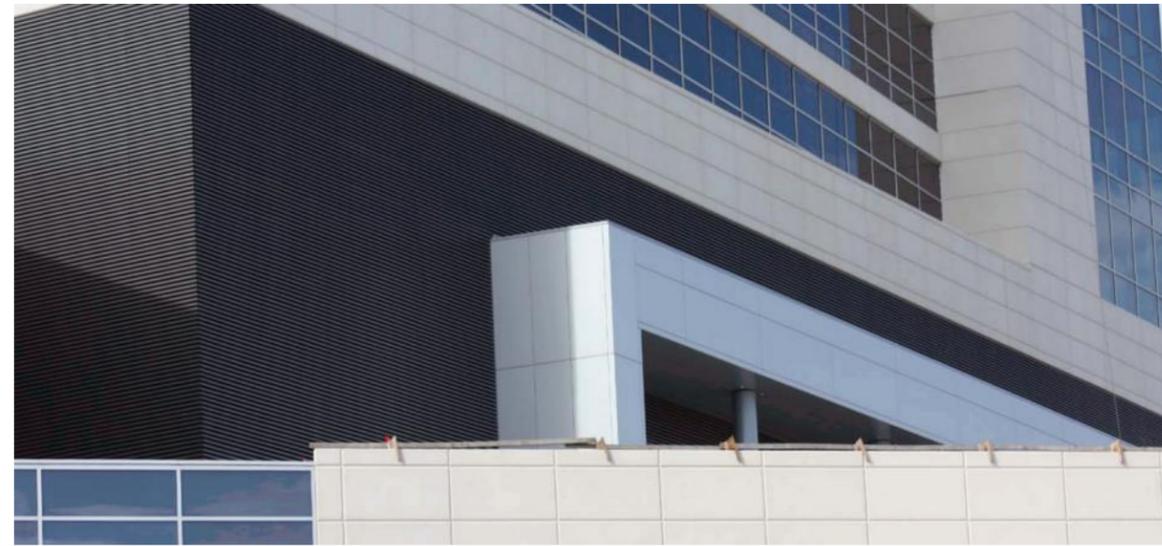

METAL CLADDING WITH INTEGRATED LOUVER EXAMPLE



GLAZED ROLL-UP DOOR EXAMPLE




GLASS RAILING EXAMPLE



GLAZED ROLL-UP DOOR EXAMPLE



GLAZED ROLL-UP DOORS AT LOADING DOCKS

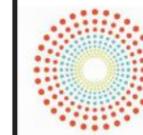

THE VILLAGE AT
SAN ANTONIO
CENTER NORTH
BUILDING #2

THE VILLAGE
at San Antonio Center

MOUNTAIN VIEW, CA



CONSTRUCTION
INCORPORATED

690 Gibraltar Drive
Milpitas, California 95035
(408)942-8200 Lic. #399163

GENERAL NOTES:
CONTRACTOR SHALL FIELD VERIFY ALL JOB CONDITIONS AND DIMENSIONS. VARIATIONS THEREOF FROM THE DRAWINGS MUST BE REPORTED TO THE ARCHITECT.

DETAILS INDICATED ON THE DRAWINGS ARE REPRESENTATIVE AND TYPICAL. ALL ATTACHMENTS AND CONNECTIONS SHALL CONFORM TO BEST PRACTICE AND SHALL BE THE CONTRACTOR'S RESPONSIBILITY.

THIS DRAWING EMBODIES IDEAS, DESIGNS, ARRANGEMENTS, PLANS AND SPECIFICATIONS WHICH ARE PROPRIETARY TO DEVCON CONSTRUCTION INC. AND WHICH WERE DESIGNED, CREATED, EVALUATED AND DEVELOPED FOR USE HEREIN IN CONNECTION WITH THE SPECIFIED PROJECT. NO TRANSFER OF ANY RIGHTS THEREOF IS INTENDED OR EFFECTED BY DELIVERY HEREOF, AND EXCEPT UPON THE WRITTEN PERMISSION OF DEVCON CONSTRUCTION INC. THE DRAWING IS NOT TO BE DISCLOSED TO OTHERS, REPRODUCED OR COPIED IN WHOLE OR IN PART, OR USED IN THE FABRICATION OR CONSTRUCTION OF BUILDINGS, STRUCTURES, FOUNDATIONS, OR ANY PORTIONS THEREOF, FOR OTHER THAN THE SPECIFIED PROJECT.

© DEVCON CONSTRUCTION, INC.

REVISIONS

NO.	DATE	DESCRIPTION	BY

MATERIAL CUTSHEETS

JOB NO. 14-018

SHEET NO.

DATE: 04/28/14


DRAWN: Author

CHECKED: ST

ISSUE: PCC RESPONSE

A8.01

OF SHEETS

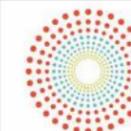

THE VILLAGE AT
SAN ANTONIO
CENTER NORTH
SITE

THE VILLAGE
at San Antonio Center

MOUNTAIN VIEW, CA

DEVCON
CONSTRUCTION
INCORPORATED
690 Gibraltar Drive
Milpitas, California 95035
(408)942-6200 Lic. #399163



333 S. Hope Street Suite | C-200
Los Angeles, California 90071
TEL. 213.633.6000 • FAX. 213.633.6060




ST-2 Coronado Ledgestone Pro- Ledge Chablis




GLZ-1 Sunguard- Vision Glazing



GLZ-2 Sunguard- Spandrel Glazing

 

STU-1 DE6211- Light Beige

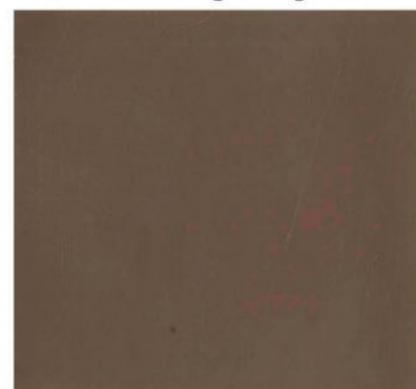

STU-2 DEC755- Cocoa Dunn- Edwards Paints




GENERAL NOTES:
CONTRACTOR SHALL FIELD VERIFY ALL JOB CONDITIONS AND DIMENSIONS. VARIATIONS THEREOF FROM THE DRAWINGS MUST BE REPORTED TO THE ARCHITECT.
DETAILS INDICATED ON THE DRAWINGS ARE REPRESENTATIVE AND TYPICAL. ALL ATTACHMENTS AND CONNECTIONS SHALL CONFORM TO BEST PRACTICE AND SHALL BE THE CONTRACTOR'S RESPONSIBILITY.
THIS DRAWING EMBODIES IDEAS, DESIGNS, ARRANGEMENTS, PLANS AND SPECIFICATIONS WHICH ARE PROPRIETARY TO DEVCON CONSTRUCTION INC. AND WHICH WERE DESIGNED, CREATED, EVOLVED AND DEVELOPED FOR USE SOLELY IN CONNECTION WITH THE SPECIFIED PROJECT. NO TRANSFER OF ANY RIGHTS THERE TO IS INTENDED OR EFFECTED BY DELIVERY HEREOF, AND EXCEPT UPON THE WRITTEN PERMISSION OF DEVCON CONSTRUCTION INC. THE DRAWING IS NOT TO BE DISCLOSED TO OTHERS, REPRODUCED OR COPIED IN WHOLE OR IN PART, OR USED IN THE FABRICATION OR CONSTRUCTION OF BUILDINGS, STRUCTURES, FOUNDATIONS, OR ANY PORTIONS THEREOF, FOR OTHER THAN THE SPECIFIED PROJECT.
© DEVCON CONSTRUCTION, INC.

REVISIONS			
NO.	DATE	DESCRIPTION	BY

BUILDING 4
MATERIAL BOARD 1

JOB NO. 14-018	SHEET NO.
DATE:	A8.03
DRAWN: S.A	
CHECKED: A.G/S.T	
ISSUE: PCC RESPONSE	
OF	SHEETS

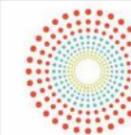

THE VILLAGE AT
SAN ANTONIO
CENTER NORTH
SITE

THE VILLAGE
at San Antonio Center

MOUNTAIN VIEW, CA

DEVCON
CONSTRUCTION
INCORPORATED

690 Gibraltar Drive
Milpitas, California 95035
(408)942-6200 Lic. #399163

RTKL
AN ARCADIS COMPANY

333 S. Hope Street Suite | C-200
Los Angeles, California 90071
TEL. 213.633.6000 • FAX. 213.633.6060




ST-1 Coronado- Classic Series
Smooth Limestone



MTL-1 Clear Anodized Aluminum
AWS-1 Aluminum Window System



MWP-1 Centria - Champagne White

 

PSM-1 Prefinished Metal Panel



MWP-2 Centria - Champagne Bronze



PSM-2 Prefinished Metal Panel



GENERAL NOTES:
CONTRACTOR SHALL FIELD VERIFY ALL JOB CONDITIONS AND DIMENSIONS. VARIATIONS THEREOF FROM THE DRAWINGS MUST BE REPORTED TO THE ARCHITECT.
DETAILS INDICATED ON THE DRAWINGS ARE REPRESENTATIVE AND TYPICAL. ALL ATTACHMENTS AND CONNECTIONS SHALL CONFORM TO BEST PRACTICE AND SHALL BE THE CONTRACTOR'S RESPONSIBILITY.
THIS DRAWING EMBODIES IDEAS, DESIGNS, ARRANGEMENTS, PLANS AND SPECIFICATIONS WHICH ARE PROPRIETARY TO DEVCON CONSTRUCTION INC. AND WHICH WERE DESIGNED, CREATED, EVOLVED AND DEVELOPED FOR USE SOLELY IN CONNECTION WITH THE SPECIFIED PROJECT. NO TRANSFER OF ANY RIGHTS THERE TO IS INTENDED OR EFFECTED BY DELIVERY HEREOF, AND EXCEPT UPON THE WRITTEN PERMISSION OF DEVCON CONSTRUCTION INC. THE DRAWING IS NOT TO BE DISCLOSED TO OTHERS, REPRODUCED OR COPIED IN WHOLE OR IN PART, OR USED IN THE FABRICATION OR CONSTRUCTION OF BUILDINGS, STRUCTURES, FOUNDATIONS, OR ANY PORTIONS THEREOF, FOR OTHER THAN THE SPECIFIED PROJECT.
© DEVCON CONSTRUCTION, INC.

REVISIONS			
NO.	DATE	DESCRIPTION	BY

BUILDING 4
MATERIALS BOARD 2

JOB NO. 14-018	SHEET NO.
DATE :	A8.04
DRAWN: S.A	
CHECKED: A.G/S.T	
ISSUE: PCC RESPONSE	
OF	SHEETS