

THE VILLAGE AT
SAN ANTONIO
CENTER NORTH
SITE

THE VILLAGE
at San Antonio Center

MOUNTAIN VIEW, CA



CONSTRUCTION
INCORPORATED


890 Gibraltar Drive
Milpitas, California 95035
(408)942-8200 Lic. #399163



GENERAL NOTES:
CONTRACTOR SHALL FIELD VERIFY ALL JOB CONDITIONS AND DIMENSIONS. VARIATIONS THEREOF FROM THE DRAWINGS MUST BE REPORTED TO THE ARCHITECT.
DETAILS INDICATED ON THE DRAWINGS ARE REPRESENTATIVE AND TYPICAL. ALL ATTACHMENTS AND CONNECTIONS SHALL CONFORM TO BEST PRACTICE AND SHALL BE THE CONTRACTOR'S RESPONSIBILITY.
THIS DRAWING EMBODIES IDEAS, DESIGNS, ARRANGEMENTS, PLANS AND SPECIFICATIONS WHICH ARE PROPRIETARY TO DEVCON CONSTRUCTION INC., AND WHICH WERE DESIGNED, CREATED, EVOLVED AND DEVELOPED FOR USE SOLELY IN CONNECTION WITH THE SPECIFIED PROJECT. NO TRANSFER OF ANY RIGHTS THEREOF IS INTENDED OR EFFECTED BY DELIVERY HEREOF, AND EXCEPT UPON THE WRITTEN PERMISSION OF DEVCON CONSTRUCTION INC., THE DRAWING IS NOT TO BE DISCLOSED TO OTHERS, REPRODUCED OR COPIED IN WHOLE OR IN PART, OR USED IN THE FABRICATION OR CONSTRUCTION OF BUILDINGS, STRUCTURES, FOUNDATIONS, OR ANY PORTIONS THEREOF, FOR OTHER THAN THE SPECIFIED PROJECT.
© DEVCON CONSTRUCTION, INC.

REVISIONS			
NO.	DATE	DESCRIPTION	BY

MATERIAL BOARDS	
JOB NO. 14-018	SHEET NO.
DATE: 6/9/14	A8.05
DRAWN: S.A	
CHECKED: A.G/S.T	
ISSUE: EPC SUBMITTAL	
	OF SHEETS

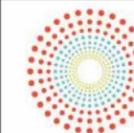

THE VILLAGE AT
SAN ANTONIO
CENTER NORTH
SITE

THE VILLAGE
at San Antonio Center

MOUNTAIN VIEW, CA

DEVCON
CONSTRUCTION
INCORPORATED

890 Gibraltar Drive
Milpitas, California 95035
(408)942-8200 Lic. #399163



GL-5
FROSTED GLASS

GL-1
GLASS RETAIL & OFFICE GUARD RAIL

GL-1
GLASS OFFICES

WP-1
WOOD VENEER PANELS

GL-3
GLASS

GL-2
GLASS


GENERAL NOTES:
CONTRACTOR SHALL FIELD VERIFY ALL JOB CONDITIONS AND DIMENSIONS. VARIATIONS THEREOF FROM THE DRAWINGS MUST BE REPORTED TO THE ARCHITECT.
DETAILS INDICATED ON THE DRAWINGS ARE REPRESENTATIVE AND TYPICAL. ALL ATTACHMENTS AND CONNECTIONS SHALL CONFORM TO BEST PRACTICE AND SHALL BE THE CONTRACTOR'S RESPONSIBILITY.
THIS DRAWING EMPLOYS IDEAS, DESIGNS, ARRANGEMENTS, PLANS AND SPECIFICATIONS WHICH ARE PROPRIETARY TO DEVCON CONSTRUCTION INC. AND WHICH WERE DESIGNED, CREATED, EVOLVED AND DEVELOPED FOR USE SOLELY IN CONNECTION WITH THE SPECIFIED PROJECT. NO TRANSFER OF ANY RIGHTS THEREOF IS INTENDED OR EFFECTED BY DELIVERY HEREOF, AND EXCEPT UPON THE WRITTEN PERMISSION OF DEVCON CONSTRUCTION INC. THE DRAWING IS NOT TO BE DISCLOSED TO OTHERS, REPRODUCED OR COPIED IN WHOLE OR IN PART, OR USED IN THE FABRICATION OR CONSTRUCTION OF BUILDINGS, STRUCTURES, FOUNDATIONS, OR ANY PORTIONS THEREOF, FOR OTHER THAN THE SPECIFIED PROJECT.
© DEVCON CONSTRUCTION, INC.

REVISIONS

NO.	DATE	DESCRIPTION	BY

MATERIAL BOARDS

JOB NO. 14-018	SHEET NO.
DATE: 6/9/14	A8.06
DRAWN: S.A	
CHECKED: A.G/S.T	
ISSUE: EPC SUBMITTAL	
	OF SHEETS

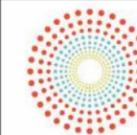

THE VILLAGE AT
SAN ANTONIO
CENTER NORTH
SITE

THE VILLAGE
at San Antonio Center

MOUNTAIN VIEW, CA

DEVCON
CONSTRUCTION
INCORPORATED

890 Gibraltar Drive
Milpitas, California 95035
(408)942-8200 Lic. #399163



GENERAL NOTES:
CONTRACTOR SHALL FIELD VERIFY ALL JOB CONDITIONS AND DIMENSIONS. VARIATIONS THEREOF FROM THE DRAWINGS MUST BE REPORTED TO THE ARCHITECT.
DETAILS INDICATED ON THE DRAWINGS ARE REPRESENTATIVE AND TYPICAL. ALL ATTACHMENTS AND CONNECTIONS SHALL CONFORM TO BEST PRACTICE AND SHALL BE THE CONTRACTOR'S RESPONSIBILITY.
THIS DRAWING EMBODIES IDEAS, DESIGNS, ARRANGEMENTS, PLANS AND SPECIFICATIONS WHICH ARE PROPRIETARY TO DEVCON CONSTRUCTION INC. AND WHICH WERE DESIGNED, CREATED, EVOLVED AND DEVELOPED FOR USE SOLELY IN CONNECTION WITH THE SPECIFIED PROJECT. NO TRANSFER OF ANY RIGHTS THEREOF IS INTENDED OR EFFECTED BY DELIVERY HEREOF, AND EXCEPT UPON THE WRITTEN PERMISSION OF DEVCON CONSTRUCTION INC. THE DRAWING IS NOT TO BE DISCLOSED TO OTHERS, REPRODUCED OR COPIED IN WHOLE OR IN PART, OR USED IN THE FABRICATION OR CONSTRUCTION OF BUILDINGS, STRUCTURES, FOUNDATIONS, OR ANY PORTIONS THEREOF, FOR OTHER THAN THE SPECIFIED PROJECT.
© DEVCON CONSTRUCTION, INC.

REVISIONS			
NO.	DATE	DESCRIPTION	BY

MATERIAL BOARDS	
JOB NO. 14-018	SHEET NO.
DATE: 6/9/14	A8.07
DRAWN: S.A.	
CHECKED: A.G/S.T	
ISSUE: EPC SUBMITTAL	
	OF SHEETS



THE VILLAGE AT
SAN ANTONIO
CENTER NORTH
SITE

THE VILLAGE
at San Antonio Center

MOUNTAIN VIEW, CA



CONSTRUCTION
INCORPORATED

650 Gibraltar Drive
MiraLoma, California 95035
(408)442-5200 Lic. #399163



URBAN
ARENA

11772 Sorrento Valley Rd, Ste. 212
San Diego, California 92121
T: 658.625.0112 F: 658.625.0113
San Diego - Orange County

THE VILLAGE AT SAN ANTONIO CENTER NORTH

GENERAL NOTES:
CONTRACTOR SHALL FIELD VERIFY ALL JOB CONDITIONS AND DIMENSIONS. VARIATIONS THEREOF
FROM THE DRAWINGS MUST BE REPORTED TO THE ARCHITECT.

DETAILS INDICATED ON THE DRAWINGS ARE REPRESENTATIVE AND TYPICAL. ALL ATTACHMENTS
AND CONNECTIONS SHALL CONFORM TO BEST PRACTICE AND SHALL BE THE CONTRACTOR'S
RESPONSIBILITY.

THIS DRAWING EMBODIES IDEAS, DESIGNS, ARRANGEMENTS, PLANS AND SPECIFICATIONS WHICH
ARE PROPRIETARY TO DEVCON CONSTRUCTION INC. AND WHICH WERE DESIGNED, CREATED,
EVALUATED AND DEVELOPED FOR USE SOLELY IN CONNECTION WITH THE SPECIFIED PROJECT. NO
TRANSFER OF ANY RIGHTS THEREIN IS INTENDED OR EFFECTED BY DELIVERY HEREOF, AND
EXCEPT UPON THE WRITTEN PERMISSION OF DEVCON CONSTRUCTION INC. THE DRAWING IS NOT
TO BE DISCLOSED TO OTHERS, REPRODUCED OR COPIED IN WHOLE OR IN PART, OR USED IN THE
FABRICATION OR CONSTRUCTION OF BUILDINGS, STRUCTURES, FOUNDATIONS, OR ANY PORTIONS
THEREOF, FOR OTHER THAN THE SPECIFIED PROJECT.

© DEVCON CONSTRUCTION, INC.



REVISIONS

NO.	DATE	DESCRIPTION	BY

OVERALL CONCEPTUAL LANDSCAPE PLAN

JOB NO. 14-018

SHEET NO.

DATE: 6/9/14

DRAWN:


L0.00

CHECKED:

ISSUE: EPC SUBMITTAL

OF SHEETS



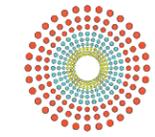

THE VILLAGE AT
SAN ANTONIO
CENTER NORTH
SITE

THE VILLAGE
at San Antonio Center

MOUNTAIN VIEW, CA



CONSTRUCTION
INCORPORATED


690 Gibraltar Drive
Milpitas, California 95035
(408)942-8200 Lic. #399163



URBAN
ARENA

11772 Sorrento Valley Rd., Ste. 212
San Diego, California 92121
T: 858.625.0112 F: 858.625.0113
San Diego - Orange County

THE VILLAGE AT SAN ANTONIO CENTER NORTH

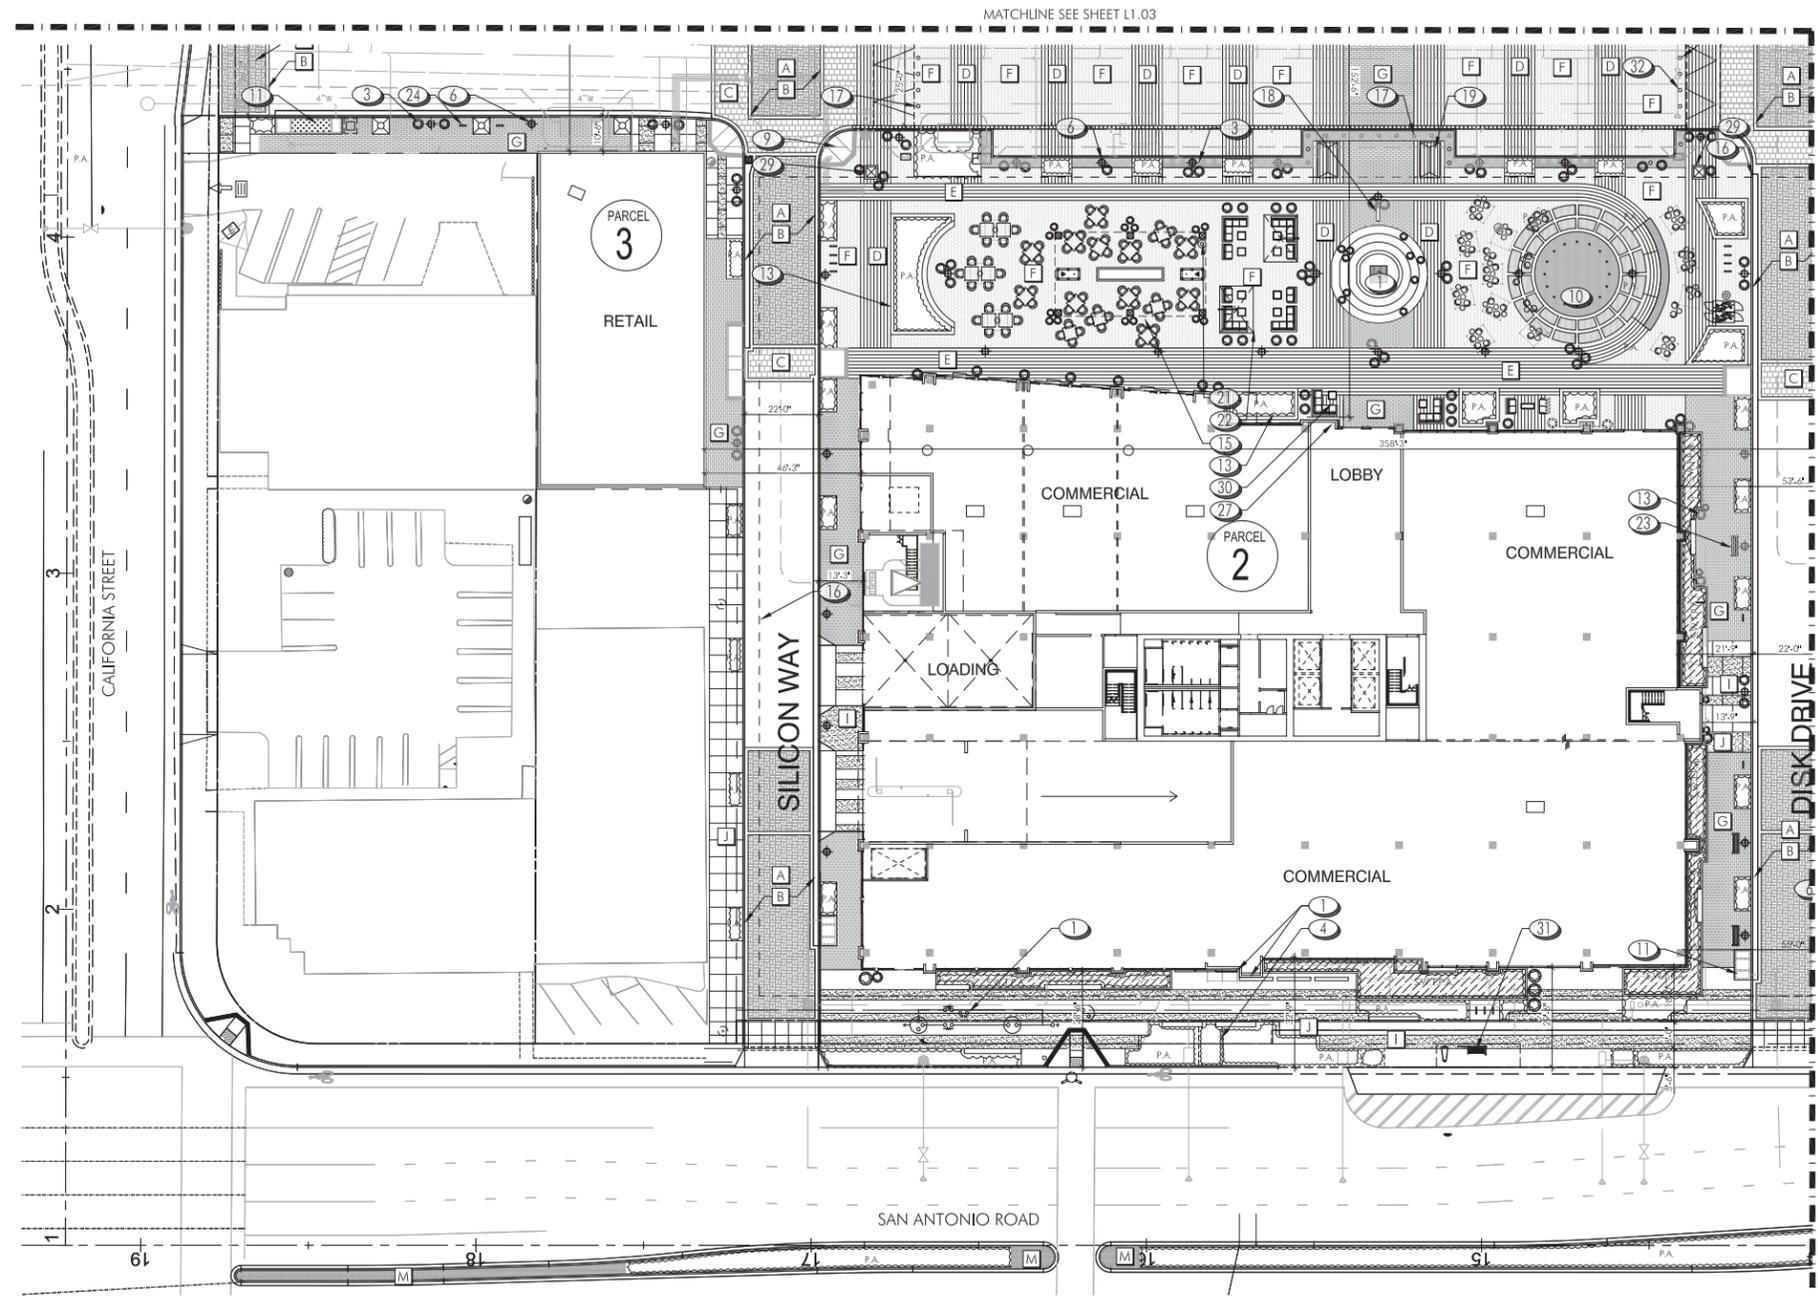

PAVING SCHEDULE

SYMBOL	DESCRIPTION	MATERIAL	COLOR	FINISH	MNFCTR.	MATERIALS NOTES
A	STAMPED ASPHALT - FIELD	ASPHALT	DOWN TO EARTH	--	STREET PRINT	BASKETWEAVE ALTERNATE PATTERN
B	STAMPED ASPHALT - BAND	ASPHALT	BEDROCK	--	STREET PRINT	SOLDIER COURSE PATTERN
C	STAMPED ASPHALT - CROSSWALK	ASPHALT	OWBE	--	STREET PRINT	OFFSET BRICK PATTERN
D	12x12 INTERLOCKING PAVER	CONC. PAVER	SLATE	STANDARD FACE MKR SEAL PER SPECS.	ACKER-STONE	RUNNING BOND PATTERN - SEE DETAIL C, SHEET L1.11
E	12x12 INTERLOCKING PAVER	CONC. PAVER	MOCHA	STANDARD FACE MKR SEAL PER SPECS.	ACKER-STONE	STAGGAR BOND PATTERN - SEE DETAIL C, SHEET L1.11
F	12x12 INTERLOCKING PAVER	CONC. PAVER	50% CARAMEL, 50% AMARETTO, INSTALLED BY RANDOM ORIENT.	STANDARD FACE MKR SEAL PER SPECS.	ACKER-STONE	STAGGAR BOND PATTERN - SEE DETAIL C, SHEET L1.11
G	8x24 INTERLOCKING PAVER, 8 CM DEPTH	CONC. PAVER	25% CARAMEL, 25% AMARETTO, 25% CARAMEL, 25% HARPE, INSTALLED BY RANDOM ORIENT.	STANDARD FACE MKR SEAL PER SPECS.	ACKER-STONE	STAGGAR BOND PATTERN - SEE DETAIL C, SHEET L1.11
H	NATURAL GREY CONCRETE	CONCRETE	N.A.	BROOM FINISH	--	SCORE PER PLAN
I	INTEGRAL COLOR CONCRETE	CONCRETE	LIGHT GRAY	MEDIUM SAND BLAST SEAL PER SPECS.	--	SCORE PER PLAN
J	INTEGRAL COLOR CONCRETE	CONCRETE	SANDSTONE	MEDIUM SAND BLAST SEAL PER SPECS.	--	SCORE PER PLAN
K	TRUNCATED DOME ADA PAVING	CONCRETE	DARK GRAY	TRUNCATED DOME ADA PAVING PER CITY PLAN	DAVS	REFER TO LOCAL PLAN FOR DETAILS AND SPECIFICATIONS
L	DECOMPOSED GRANITE	D.G.	DESERT GOLD	S.W.B.S.	--	4" DEPTH COMPACTED WITH STABILIZER
M	INTERLOCKING PAVERS	CONC. PAVER	PER CITY STANDARD	TBD	TBD	PLACE PER PLAN

SUPPLIER LIST:
STREET PRINT - 888.581.2299
ACKER-STONE - CONTACT RON UHLIRER @ 951.674.0047
SOUTHWEST BOULDER & STONE (S.W.B.S.) - 877.792.7625

NOTES: 1. CONTRACTOR TO PROVIDE SAMPLES OF ALL CONCRETE & ASPHALT FOR LANDSCAPE ARCHITECT'S APPROVAL - SEE CONSTRUCTION SPECS.
2. CONCRETE TO BE FORMED AS INDICATED ON PLAN. ANY DISCREPANCY SHALL BE BROUGHT TO THE ATTENTION OF THE LANDSCAPE ARCHITECT, PRIOR TO APPROVAL.

CONSTRUCTION NOTES


- PROPOSED LOCATION FOR "BIRTHPLACE OF SILICON VALLEY" MONUMENTATION
- METAL TREE GRATE - SIZE VARIES - SEE DETAIL E, SHEET L1.11
- PRECAST PLANTER POT - SEE DETAIL I, SHEET L1.11
- METAL HEADER
- ALCOHOL AND BEVERAGE CONTROL (A.B.C.) BARRIER - BY TENANT
- LIGHT FIXTURE / BANNER POLE - "HW PATINA" POT TOP LIGHT FIXTURE WITH CUSTO E BANNER EXTENSIONS - SEE DETAIL D, SHEET L1.11
- RAMP TO ZERO CURB
- EXISTING SIGN TO REMAIN
- ADA RAMP, PARKING STRIPING AND SIGNAGE PER PLANS BY CIVIL ENGINEER
- POP JET INTERACTIVE FOUNTAIN ON PODIUM
- MODULAR WETLAND VAULT SYSTEM - SEE CIVIL PLANS
- RAISED PLANTER BOX FILTER - SEE CIVIL PLANS
- PLANTER ON PODIUM
- LOW SEATWALL
- "JEWEL BOX" / SHADE STRUCTURE - SEE DETAIL L, SHEET L1.11
- EDGE OF PARKING GARAGE BELOW
- STAINLESS STEEL BOLLARD - SEE DETAIL E, SHEET L1.12
- DIGITAL INFORMATION BOARD - MODEL # R-8460 AVAILABLE FROM RELIANCE FOUNDRY - SEE DETAIL F, SHEET L1.12
- VENDOR KIOSK - NOT A PART - PROVIDE POWER AND PLUMBING TO LOCATION ONLY
- CONCRETE STEP

- TRASH RECEPTACLE TO BE MODEL # PD-4953, COLOR: TEXTURED BLACK, AVAILABLE FROM D.M. BRAUN - SEE DETAIL G, SHEET L1.11
- LARGE SHADE UMBRELLA W/ IN-GROUND ANCHOR MOUNT - OCEANI MASTER MAX CANTILEVER 8X12' RECTANGLE W/ TRITON ALUMINUM FINAL & SUNBRELLA FABRIC SIJCA DUNE 4859-0000, AVAILABLE FROM TUCCI 305.634.5116, INSTALL PER MANUFACTURER'S RECOMMENDATIONS - SEE DETAIL H, SHEET L1.11
- BENCH TO BE MODEL # PD-4960, COLOR: TEXTURED BLACK, AVAILABLE FROM D.M. BRAUN - SEE DETAIL F, SHEET L1.11
- 27" METAL BICYCLE RACK - "MINOP" STAINLESS STEEL BIKE RACK, IMBED MOUNT, AVAILABLE FROM LANDSCAPE FORMS 800.430.6209 - SEE DETAIL B, SHEET L1.11
- CITY SERIES OUTDOOR DINING TABLE W/ GROUND MOUNT, W/ 2 MONACO SERIES OUTDOOR SIDE CHAIRS IN STEEL TUBE FRAME AND HIGH-DENSITY GUIDES, COLOR: TEXTURED BLACK, AVAILABLE FROM D.M. BRAUN 714.674.0855 - SEE DETAIL A, SHEET L1.12
- BIKE LOCKER - MODEL DL100-2 - HEAVY DUTY DOUBLE LOADED LOCKER IN STAINLESS STEEL FINISH - AVAILABLE FROM DURA BIKE LOCKERS - SEE DETAIL A, SHEET L1.11
- LOUNGE FURNITURE: DARK CHOCOLATE, CUSHION COLOR: CALVIN SPICE 5301-0006, AVAILABLE FROM D.M. BRAUN 714.674.0855 - SEE DETAIL B, SHEET L1.12
- OUTDOOR DINING SPACE RESERVED FOR TENANT
- MONUMENT / DIRECTIONAL SIGNAGE
- COFFEE TABLE, COLOR: TEXTURED BLACK, AVAILABLE FROM D.M. BRAUN 714.674.0855 - SEE DETAIL C, SHEET L1.12
- BUS STOP - PER VALLEY TRANSIT AUTHORITY
- STAINLESS STEEL RETRACTABLE BOLLARD - MODEL # R-8472 AVAILABLE FROM RELIANCE FOUNDRY - SEE DETAIL E, SHEET L1.12
- BACKFLOW PREVENTER - PER OTHERS.
- BIKE CORAL
- BIKE FIX IT STATION - FBIT AVAILABLE FROM DERO 415-425-7562 - SEE DETAIL D, SHEET L1.12
- VEGETATED SWALE WATER TREATMENT PLANTING AREA

CONSTRUCTION LEGEND

- P.A. PLANTING AREA
- S.W.T.P.A. STORM WATER TREATMENT PLANTING AREA
- OUTDOOR DINING SPACE RESERVED FOR TENANT

KEY MAP

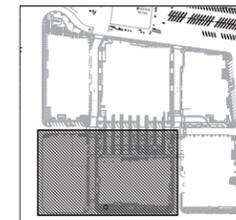

GENERAL NOTES:
CONTRACTOR SHALL FIELD VERIFY ALL JOB CONDITIONS AND DIMENSIONS. VARIATIONS THEREOF FROM THE DRAWINGS MUST BE REPORTED TO THE ARCHITECT.
DETAILS INDICATED ON THE DRAWINGS ARE REPRESENTATIVE AND TYPICAL. ALL ATTACHMENTS AND CONNECTIONS SHALL CONFORM TO BEST PRACTICE AND SHALL BE THE CONTRACTOR'S RESPONSIBILITY.
THIS DRAWING EMBODIES IDEAS, DESIGN, ARRANGEMENTS, PLANS AND SPECIFICATIONS WHICH ARE PROPRIETARY TO DEVCON CONSTRUCTION INC. AND WHICH WERE DESIGNED, CREATED, EVALUATED AND DEVELOPED FOR USE SOLELY IN CONNECTION WITH THE SPECIFIED PROJECT. NO TRANSFER OF ANY RIGHTS HERETO IS INTENDED OR EFFECTED BY DELIVERY HEREOF, AND EXCEPT UPON THE WRITTEN PERMISSION OF DEVCON CONSTRUCTION INC., THE DRAWING IS NOT TO BE DISCLOSED TO OTHERS, REPRODUCED OR COPIED IN WHOLE OR IN PART, OR USED IN THE FABRICATION OR CONSTRUCTION OF BUILDINGS, STRUCTURES, FOUNDATIONS, OR ANY PORTIONS THEREOF, FOR OTHER THAN THE SPECIFIED PROJECT.

© DEVCON CONSTRUCTION, INC.



REVISIONS

NO.	DATE	DESCRIPTION	BY

CONCEPTUAL LANDSCAPE PLAN

JOB NO. 14-018

SHEET NO.

DATE: 6/9/14


L1.01

DRAWN:

CHECKED:

ISSUE: EPC SUBMITTAL

OF SHEETS

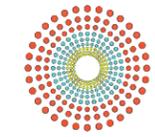

THE VILLAGE AT
SAN ANTONIO
CENTER NORTH
SITE


THE VILLAGE
at San Antonio Center

MOUNTAIN VIEW, CA



CONSTRUCTION
INCORPORATED


690 Gibraltar Drive
Milpitas, California 95035
(408)942-8200 Lic. #399163

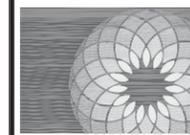

URBAN
ARENA

11772 Sorrento Valley Rd., Ste. 212
San Diego, California 92121
T: 858.625.0112 F: 858.625.0113
San Diego - Orange County

THE VILLAGE AT SAN ANTONIO CENTER NORTH

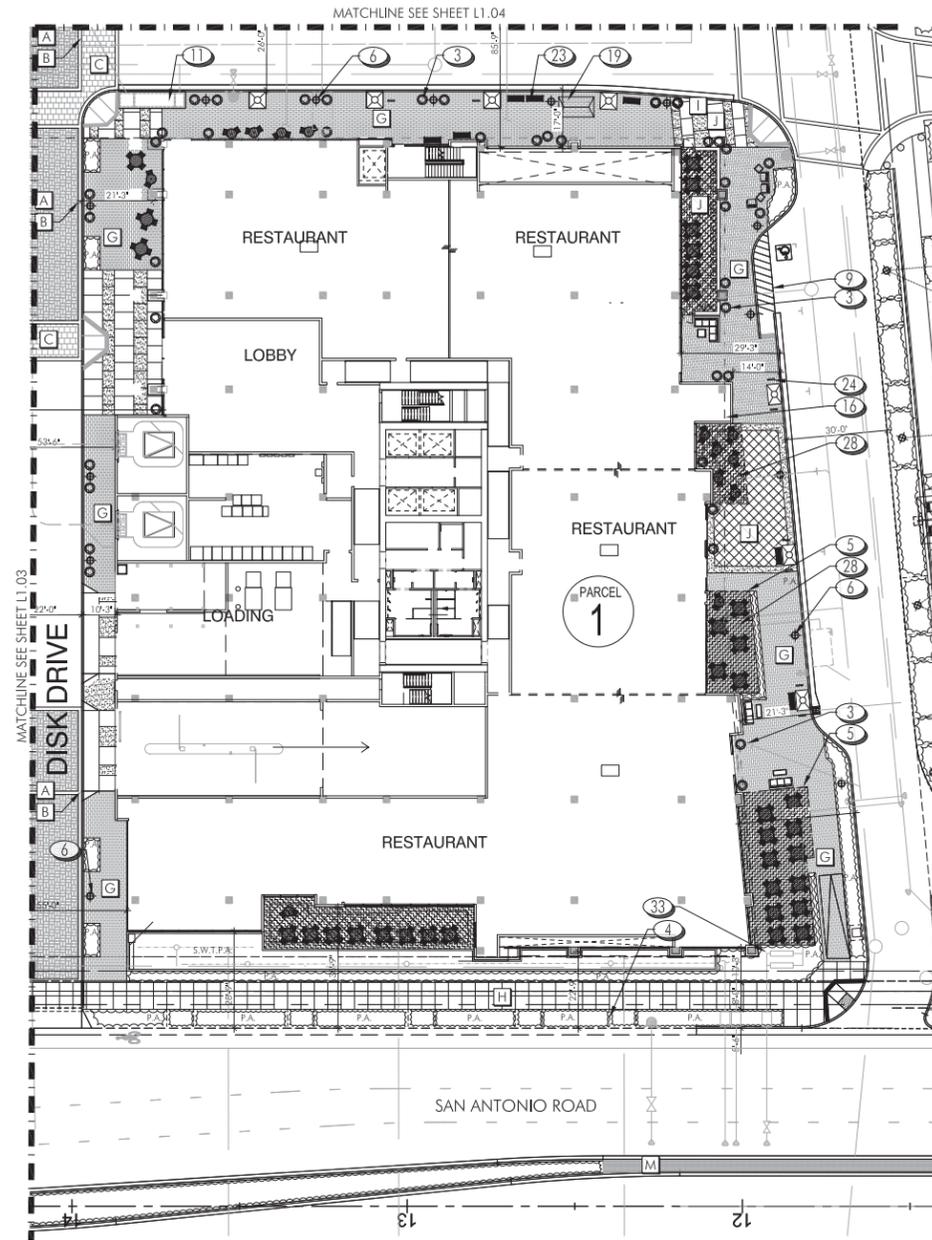

SYMBOL	DESCRIPTION	MATERIAL	COLOR	FINISH	MNFCTR.	MATERIALS NOTES
A	STAMPED ASPHALT - FIELD	ASPHALT	DOWN TO EARTH	--	STREET PRINT	BASKETWEAVE ALTERNATE PATTERN
B	STAMPED ASPHALT - BAND	ASPHALT	BEDROCK	--	STREET PRINT	SOLDER COURSE PATTERN
C	STAMPED ASPHALT - CROSSWALK	ASPHALT	OLIVE	--	STREET PRINT	OFFSET BRICK PATTERN
D	12x12 INTERLOCKING PAVER	CONC. PAVER	SLATE	STANDARD FACE MK SEAL PER SPECS.	ACKER-STONE	RUNNING BOND PATTERN - SEE DETAIL C, SHEET L1.11
E	12x12 INTERLOCKING PAVER	CONC. PAVER	MOCHA	STANDARD FACE MK SEAL PER SPECS.	ACKER-STONE	STAGGAR BOND PATTERN - SEE DETAIL C, SHEET L1.11
F	12x12 INTERLOCKING PAVER	CONC. PAVER	50% CARAMEL, 20% AMARETTO, INSTALLED IN RANDOM ORDER	STANDARD FACE MK SEAL PER SPECS.	ACKER-STONE	STAGGAR BOND PATTERN - SEE DETAIL C, SHEET L1.11
G	4" x 24" INTERLOCKING PAVER 8 CM DEPTH	CONC. PAVER	25% MOCHA, 25% AMARETTO, 25% CARAMEL, 25% WINE, INSTALLED IN RANDOM ORDER	STANDARD FACE MK SEAL PER SPECS.	ACKER-STONE	STAGGAR BOND PATTERN - SEE DETAIL C, SHEET L1.11
H	NATURAL GREY CONCRETE	CONCRETE	N.A.	BROOM FINISH	--	SCORE PER PLAN
I	INTEGRAL COLOR CONCRETE	CONCRETE	LIGHT GRAY	MEDIUM SAND BLAST SEAL PER SPECS.	--	SCORE PER PLAN
J	INTEGRAL COLOR CONCRETE	CONCRETE	SANDSTONE	MEDIUM SAND BLAST SEAL PER SPECS.	--	SCORE PER PLAN
K	TRUNCATED DOME ADA PAVING	CONCRETE	DARK GRAY	DAVIS	TRUNCATED DOME ADA PAVING 2 REFER TO GPC PLAN FOR DETAILS AND SPECIFICATIONS	SCORE PER PLAN
L	DECOMPOSED GRANITE	D.G.	DESERT GOLD	S.W. 8.5	--	3" DEPTH COMPACTED WITH STABILIZER
M	INTERLOCKING PAVERS	CONC. PAVER	PER CITY STANDARD	TBD	TBD	PLACE PER PLAN

SUPPLIER LIST:
STREET PRINT - 888.581-2299
ACKER STONE - CONTACT RON UHLER @ 951.674.0047
SOUTHWEST BOULDER & STONE (S.W.B.S.) - 877.792.7625


NOTES: 1. CONTRACTOR TO PROVIDE SAMPLES OF ALL CONCRETE & ASPHALT FOR LANDSCAPE ARCHITECTS APPROVAL - SEE CONSTRUCTION SPECS
2. CONCRETE TO BE FORMED AS INDICATED ON PLAN. ANY DISCREPANCY SHALL BE BROUGHT TO THE ATTENTION OF THE LANDSCAPE ARCHITECT, PRIOR TO APPROVAL.

CONSTRUCTION NOTES

- 1 PROPOSED LOCATION FOR "BIRTHPLACE OF SILICON VALLEY" MONUMENTATION
- 2 METAL TREE GRATE - SIZE VARIES - SEE DETAIL E, SHEET L1.11
- 3 PRECAST PLANTER POT - SEE DETAIL L, SHEET L1.11
- 4 METAL HEADER
- 5 ALCOHOL AND BEVERAGE CONTROL (A.B.C.) BARRIER - BY TENANT
- 6 LIGHT FIXTURE / BANNER POLE - *HW PATINA* POT TOP LIGHT FIXTURE WITH CLUSTO & BANNER EXTENSIONS - SEE DETAIL D, SHEET L1.11
- 7 RAMP TO ZERO CURB
- 8 EXISTING SIGN TO REMAIN
- 9 ADA RAMP, PARKING STRIPING AND SIGNAGE PER PLANS BY CIVIL ENGINEER
- 10 POP JET INTERACTIVE FOUNTAIN ON PODIUM
- 11 MODULAR WETLAND VAULT SYSTEM - SEE CIVIL PLANS
- 12 RAISED PLANTER BOX FILTER - SEE CIVIL PLANS
- 13 PLANTER ON PODIUM
- 14 LOW SEATWALL
- 15 *JEWEL BOX / SHADE STRUCTURE - SEE DETAIL L, SHEET L1.11
- 16 EDGE OF PARKING GARAGE BELOW
- 17 STAINLESS STEEL BOLLARD - SEE DETAIL E, SHEET L1.12
- 18 DIGITAL INFORMATION BOARD - MODEL # R-8460 AVAILABLE FROM RELIANCE FOUNDRY - SEE DETAIL F, SHEET L1.12
- 19 VENDOR KIOSK - NOT A PART - PROVIDE POWER AND PLUMBING TO LOCATION ONLY
- 20 CONCRETE STEP
- 21 TRASH RECEPTACLE TO BE MODEL # PD-4953, COLOR: TEXTURED BLACK, AVAILABLE FROM D.M. BRAUN - SEE DETAIL G, SHEET L1.11
- 22 LARGE SHADE UMBRELLA W/ IN-GROUND ANCHOR MOUNT - OCEAN MASTER MAX CANTILEVER 8x12 RECTANGLE W/ TRITON ALUMINUM FINIAL & SUNBRELLA FABRIC SELCA DUNE 4859-0000, AVAILABLE FROM TUCCI 305.634.5116, INSTALL PER MANUFACTURERS RECOMMENDATIONS - SEE DETAIL H, SHEET L1.11
- 23 BENCH TO BE MODEL# PD-4960, COLOR: TEXTURED BLACK, AVAILABLE FROM D.M. BRAUN - SEE DETAIL F, SHEET L1.11
- 24 27" METAL BICYCLE RACK - *MINI* STAINLESS STEEL BIKE RACK, IMBED MOUNT, AVAILABLE FROM LANDSCAPE FORMS 800.430.6209 - SEE DETAIL B, SHEET L1.11
- 25 CITY SERIES OUTDOOR DINING TABLE W/ GROUND MOUNT, W/ 2 MONACO SERIES OUTDOOR SEE CHAIRS IN STEEL TUBE FRAME AND HIGH-DENSITY GUESTS, COLOR: TEXTURED BLACK, AVAILABLE FROM D.M. BRAUN 714.674.0855 - SEE DETAIL A, SHEET L1.12
- 26 BIKE LOCKER - MODEL DL100-2 - HEAVY DUTY DOUBLE LOADED LOCKER IN STAINLESS STEEL FINISH - AVAILABLE FROM DURA BIKE LOCKERS - SEE DETAIL A, SHEET L1.11
- 27 LOUNGE FURNITURE: DARK CHOCOLATE, CUSHION COLOR: CALVIN SPICE S301-0006, AVAILABLE FROM D.M. BRAUN 714.674.0855 - SEE DETAIL B, SHEET L1.12
- 28 OUTDOOR DINING SPACE RESERVED FOR TENANT
- 29 MONUMENT / DIRECTIONAL SIGNAGE
- 30 COFFEE TABLE, COLOR: TEXTURED BLACK, AVAILABLE FROM D.M. BRAUN 714.674.0855 - SEE DETAIL C, SHEET L1.12
- 31 BUS STOP - PER VALLEY TRANSIT AUTHORITY
- 32 STAINLESS STEEL RETRACTABLE BOLLARD - MODEL # R-8472 AVAILABLE FROM RELIANCE FOUNDRY - SEE DETAIL E, SHEET L1.12
- 33 BACKFLOW PREVENTER - PER OTHERS.
- 34 BIKE CORAL
- 35 BIKE FIX IT STATION - FINIT AVAILABLE FROM DERO 415-425-7562 - SEE DETAIL D, SHEET L1.12
- 36 VEGETATED SWALE WATER TREATMENT PLANTING AREA

CONSTRUCTION LEGEND

- P.A. PLANTING AREA
- S.W.T.P.A. STORM WATER TREATMENT PLANTING AREA
- OUTDOOR DINING SPACE RESERVED FOR TENANT

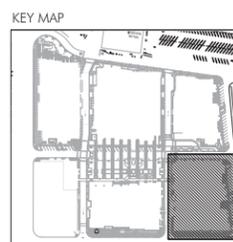

GENERAL NOTES:
CONTRACTOR SHALL FIELD VERIFY ALL JOB CONDITIONS AND DIMENSIONS. VARIATIONS THEREOF FROM THE DRAWINGS MUST BE REPORTED TO THE ARCHITECT.
DETAILS INDICATED ON THE DRAWINGS ARE REPRESENTATIVE AND TYPICAL. ALL ATTACHMENTS AND CORRECTIONS SHALL CONFORM TO BEST PRACTICE AND SHALL BE THE CONTRACTORS RESPONSIBILITY.
THIS DRAWING EMBODIES IDEAS, DESIGNS, ARRANGEMENTS, PLANS AND SPECIFICATIONS WHICH ARE PROPRIETARY TO DEVCON CONSTRUCTION INC., AND WHICH WERE DESIGNED, CREATED, EVALUATED AND DEVELOPED FOR USE SOLELY IN CONNECTION WITH THE SPECIFIED PROJECT. NO TRANSFER OF ANY RIGHTS HERETO IS INTENDED OR EFFECTED BY DELIVERY HEREOF, AND EXCEPT UPON THE WRITTEN PERMISSION OF DEVCON CONSTRUCTION INC., THE DRAWING IS NOT TO BE DISCLOSED TO OTHERS, REPRODUCED OR COPIED IN WHOLE OR IN PART, OR USED IN THE FABRICATION OR CONSTRUCTION OF BUILDINGS, STRUCTURES, FOUNDATIONS, OR ANY PORTIONS THEREOF, FOR OTHER THAN THE SPECIFIED PROJECT.
© DEVCON CONSTRUCTION, INC.




REVISIONS

NO.	DATE	DESCRIPTION	BY

CONCEPTUAL LANDSCAPE PLAN

JOB NO. 14-018	SHEET NO.
DATE: 6/9/14	L1.02
DRAWN:	OF SHEETS
CHECKED:	
ISSUE: EPC SUBMITTAL	

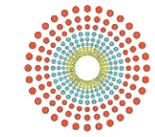

THE VILLAGE AT
SAN ANTONIO
CENTER NORTH
SITE


THE VILLAGE
at San Antonio Center

MOUNTAIN VIEW, CA



CONSTRUCTION
INCORPORATED


690 Gibraltar Drive
Milpitas, California 95035
(408)942-8200 Lic. #399163

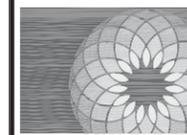

URBAN
ARENA

11772 Sorrento Valley Rd., Ste. 212
San Diego, California 92121
T: 858.625.0112 F: 858.625.0113
San Diego - Orange County

THE VILLAGE AT SAN ANTONIO CENTER NORTH

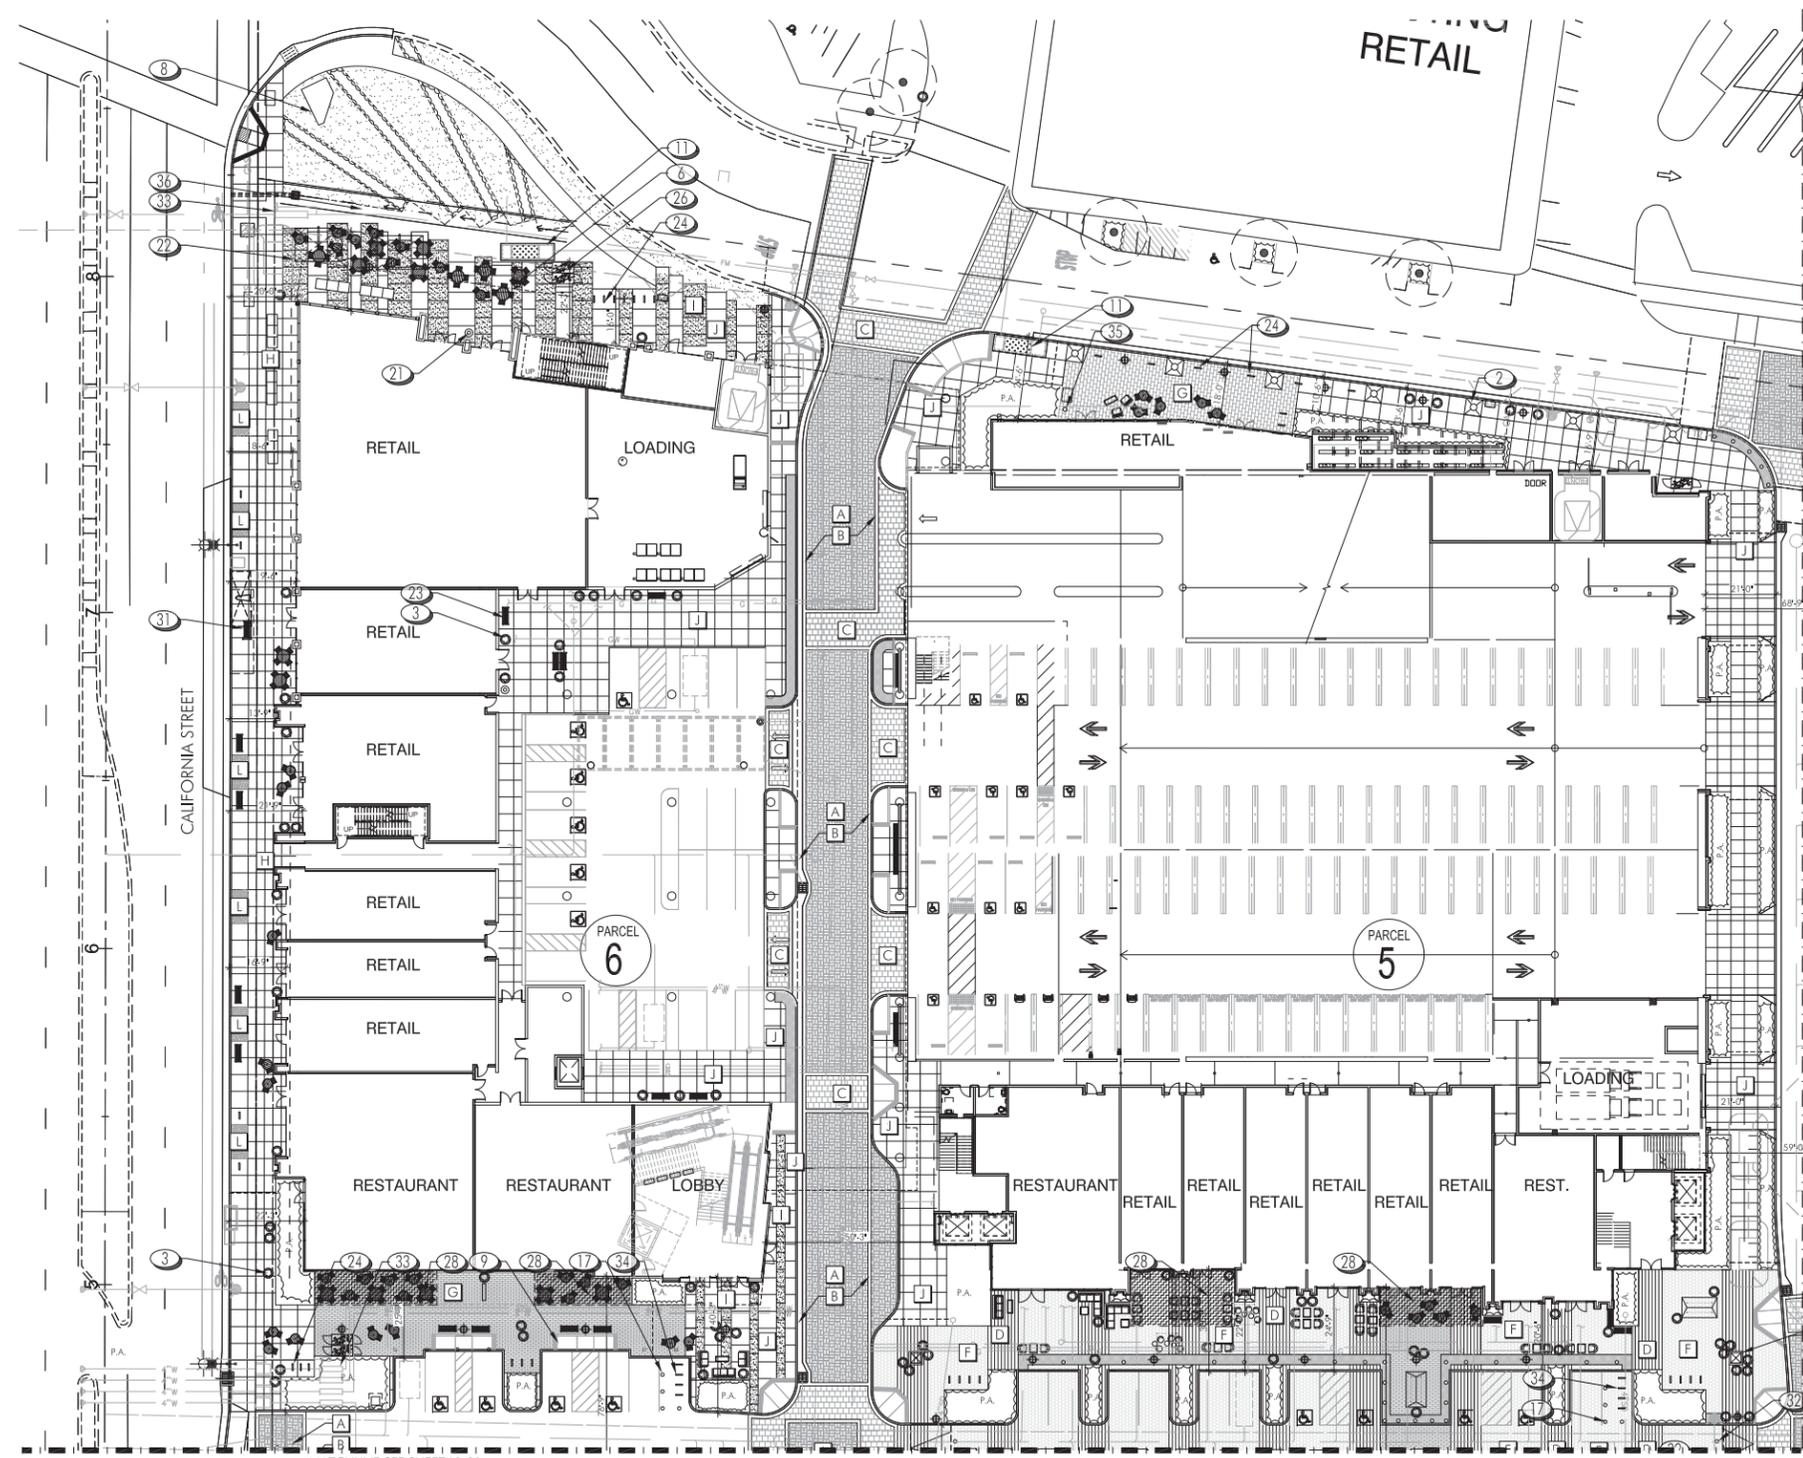

SYMBOL	DESCRIPTION	MATERIAL	COLOR	FINISH	MNFCTR.	MATERIALS NOTES
A	STAMPED ASPHALT - FIELD	ASPHALT	DOWN TO EARTH	--	STREET PRINT	BASKETWEAVE ALTERNATE PATTERN
B	STAMPED ASPHALT - BAND	ASPHALT	BEDROCK	--	STREET PRINT	SOLDER COURSE PATTERN
C	STAMPED ASPHALT - CROSSWALK	ASPHALT	OLIVE	--	STREET PRINT	OFFSET BRICK PATTERN
D	12x12 INTERLOCKING PAVER	CONC. PAVER	SLATE	STANDARD FACE MK SEAL PER SPECS.	ACKER-STONE	RUNNING BOND PATTERN - SEE DETAIL C, SHEET L1.11
E	12x12 INTERLOCKING PAVER	CONC. PAVER	MOCHA	STANDARD FACE MK SEAL PER SPECS.	ACKER-STONE	STAGGAR BOND PATTERN - SEE DETAIL C, SHEET L1.11
F	12x12 INTERLOCKING PAVER	CONC. PAVER	50% CARBELL, 50% AMARETTO	STANDARD FACE MK SEAL PER SPECS.	ACKER-STONE	STAGGAR BOND PATTERN - SEE DETAIL C, SHEET L1.11
G	4 x 24 INTERLOCKING PAVER	CONC. PAVER	50% MOCHA, 25% AMARETTO, 25% CARBELL, 25% WHITE	STANDARD FACE MK SEAL PER SPECS.	ACKER-STONE	STAGGAR BOND PATTERN - SEE DETAIL C, SHEET L1.11
H	NATURAL GREY CONCRETE	CONCRETE	N.A.	BRUSH FINISH	--	SCORE PER PLAN
I	INTEGRAL COLOR CONCRETE	CONCRETE	LIGHT GRAY	WHEEL AND SAND BRUSH	--	SCORE PER PLAN
J	INTEGRAL COLOR CONCRETE	CONCRETE	SANDSTONE	WHEEL AND SAND BRUSH	--	SCORE PER PLAN
K	TRUNCATED DOME ADA PAVING	CONCRETE	DARK GRAY	PER CITY PLAN	DAMS	TRUNCATED DOME ADA FINISH - REFER TO L&S PLAN FOR DETAILS AND SPECIFICATIONS
L	DECOMPOSED GRANITE	D.G.	DESERT GOLD	S.W.B.S.	--	4" DEPTH COMPACTED WITH STABILIZER
M	INTERLOCKING PAVERS	CONC. PAVER	PER CITY STANDARD	TBD	TBD	PLACE PER PLAN

SUPPLIER LIST:
STREET PRINT - 888.581.2299
ACKER STONE - CONTACT RON UHRIGER @ 951.674.0047
SOUTHWEST BOULDER & STONE (S.W.B.S.) - 877.792.7625

NOTES: 1. CONTRACTOR TO PROVIDE SAMPLES OF ALL CONCRETE & ASPHALT FOR LANDSCAPE ARCHITECTS APPROVAL - SEE CONSTRUCTION SPECS
2. CONCRETE TO BE FURNISHED AS INDICATED ON PLAN. ANY DISCREPANCY SHALL BE BROUGHT TO THE ATTENTION OF THE LANDSCAPE ARCHITECT, PRIOR TO APPROVAL.

CONSTRUCTION NOTES


- PROPOSED LOCATION FOR "BIRTHPLACE OF SILICON VALLEY" MONUMENTATION
- METAL TRITE GRATE - SIZE VARIES - SEE DETAIL E, SHEET L1.11
- PRECAST PLANTER POT - SEE DETAIL I, SHEET L1.11
- METAL HEADER
- ALCOHOL AND BEVERAGE CONTROL (A.B.C.) BARRIER - BY TENANT
- LIGHT FIXTURE / BANNER POLE - "MY PATINA" POT TOP LIGHT FIXTURE WITH CUSTOM BANNER EXTENSIONS - SEE DETAIL D, SHEET L1.11
- RAMP TO ZERO CURB
- EXISTING SIGN TO REMAIN
- ADA RAMP, PARKING STRIPING AND SIGNAGE PER PLANS BY CIVIL ENGINEER
- POP JET INTERACTIVE FOUNTAIN ON PODIUM
- SCORE PER PLAN
- MODULAR WETLAND VAULT SYSTEM - SEE CIVIL PLANS
- RARED PLANTER BOX FILTER - SEE CIVIL PLANS
- PLANTER ON PODIUM
- LOW SEATWALL
- "JEWEL BOX" / SHADE STRUCTURE - SEE DETAIL L, SHEET L1.11
- EDGE OF PARKING GARAGE BELOW
- STAINLESS STEEL BOLLARD - SEE DETAIL E, SHEET L1.12
- DIGITAL INFORMATION BOARD - MODEL # R-8460 AVAILABLE FROM RELIANCE FOUNDRY - SEE DETAIL F, SHEET L1.12
- VENDOR BOOSK - NOT A PART - PROVIDE POWER AND PLUMBING TO LOCATION ONLY
- CONCRETE STEP

- TRASH RECEPTACLE TO BE MODEL# PD-4953, COLOR: TEXTURED BLACK, AVAILABLE FROM D.M. BRAUN - SEE DETAIL G, SHEET L1.11
- LARGE SHADE UMBRELLA W/ IN-GROUND ANCHOR MOUNT - OCEAN MASTER MAX CANTILEVER 81" RECTANGLE W/ TRITON ALUMINUM FRAM & SUNBELLA FABRIC SILKA DUNE 4859-0000, AVAILABLE FROM TUCCI 305.634.5116, INSTALL PER MANUFACTURERS RECOMMENDATIONS - SEE DETAIL H, SHEET L1.11
- BENCH TO BE MODEL# PD-4960, COLOR: TEXTURED BLACK, AVAILABLE FROM D.M. BRAUN - SEE DETAIL F, SHEET L1.11
- 27" METAL BICYCLE RACK - "RING" STAINLESS STEEL BIKE RACK, IMBED MOUNT, AVAILABLE FROM LANDSCAPE FORMS 800.430.6209 - SEE DETAIL B, SHEET L1.11
- CITY SERIES OUTDOOR DINING TABLE W/ GROUND MOUNT, W/ 2 MONACO SERIES OUTDOOR SIDE CHAIRS IN STEEL TUBE FRAME AND HIGH-DENSITY GUIDES, COLOR: TEXTURED BLACK, AVAILABLE FROM D.M. BRAUN 714.674.0855 - SEE DETAIL A, SHEET L1.12
- BIKE LOCKER - MODEL DL100-2 - HEAVY DUTY DOUBLE LOADED LOCKER IN STAINLESS STEEL FINISH - AVAILABLE FROM DURBA BIKE LOCKERS - SEE DETAIL A, SHEET L1.11
- LOUNGE FURNITURE: DARK CHOCOLATE, CUSHION COLOR: CALVIN SPACE 5301-0006, AVAILABLE FROM D.M. BRAUN 714.674.0855 - SEE DETAIL B, SHEET L1.12
- OUTDOOR DINING SPACE RESERVED FOR TENANT
- MONUMENT / DIRECTIONAL SIGNAGE
- COFFEE TABLE, COLOR: TEXTURED BLACK, AVAILABLE FROM D.M. BRAUN 714.674.0855 - SEE DETAIL C, SHEET L1.12
- BIKE LOCKER - MODEL DL100-2 - HEAVY DUTY DOUBLE LOADED LOCKER IN STAINLESS STEEL FINISH - AVAILABLE FROM DURBA BIKE LOCKERS - SEE DETAIL A, SHEET L1.11
- STAINLESS STEEL RETRACTABLE BOLLARD - MODEL # R-8472 AVAILABLE FROM RELIANCE FOUNDRY - SEE DETAIL E, SHEET L1.12
- BACKFLOW PREVENTER - PER OTHERS.
- BIKE CORAL
- BIKE FIXT STATION - FIXT AVAILABLE FROM DERO 415-425-7562 - SEE DETAIL D, SHEET L1.12
- VEGETATED SWALE WATER TREATMENT PLANTING AREA

CONSTRUCTION LEGEND

- P.A. PLANTING AREA
- S.W.T.P.A. STORM WATER TREATMENT PLANTING AREA
- OUTDOOR DINING SPACE RESERVED FOR TENANT

KEY MAP

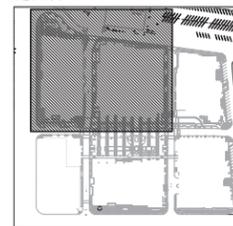

SCALE: 1" = 20'-0"
0 10 20 40 60

REVISIONS

NO.	DATE	DESCRIPTION	BY

CONCEPTUAL LANDSCAPE PLAN

JOB NO. 14-018

SHEET NO.

DATE: 6/9/14


L1.03

DRAWN:

CHECKED:

ISSUE: EPC SUBMITTAL

OF SHEETS

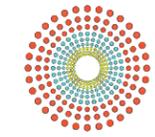

THE VILLAGE AT
SAN ANTONIO
CENTER NORTH
SITE


THE VILLAGE
at San Antonio Center

MOUNTAIN VIEW, CA




CONSTRUCTION
INCORPORATED

690 Gibraltar Drive
Milpitas, California 95035
(408)942-8200 Lic. #399163

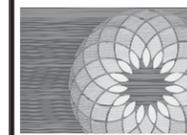

URBAN
ARENA
11772 Sorrento Valley Rd., Ste. 212
San Diego, California 92121
T: 858.625.0112 F: 858.625.0113
San Diego - Orange County

THE VILLAGE AT SAN ANTONIO CENTER NORTH LANDSCAPE PLAN

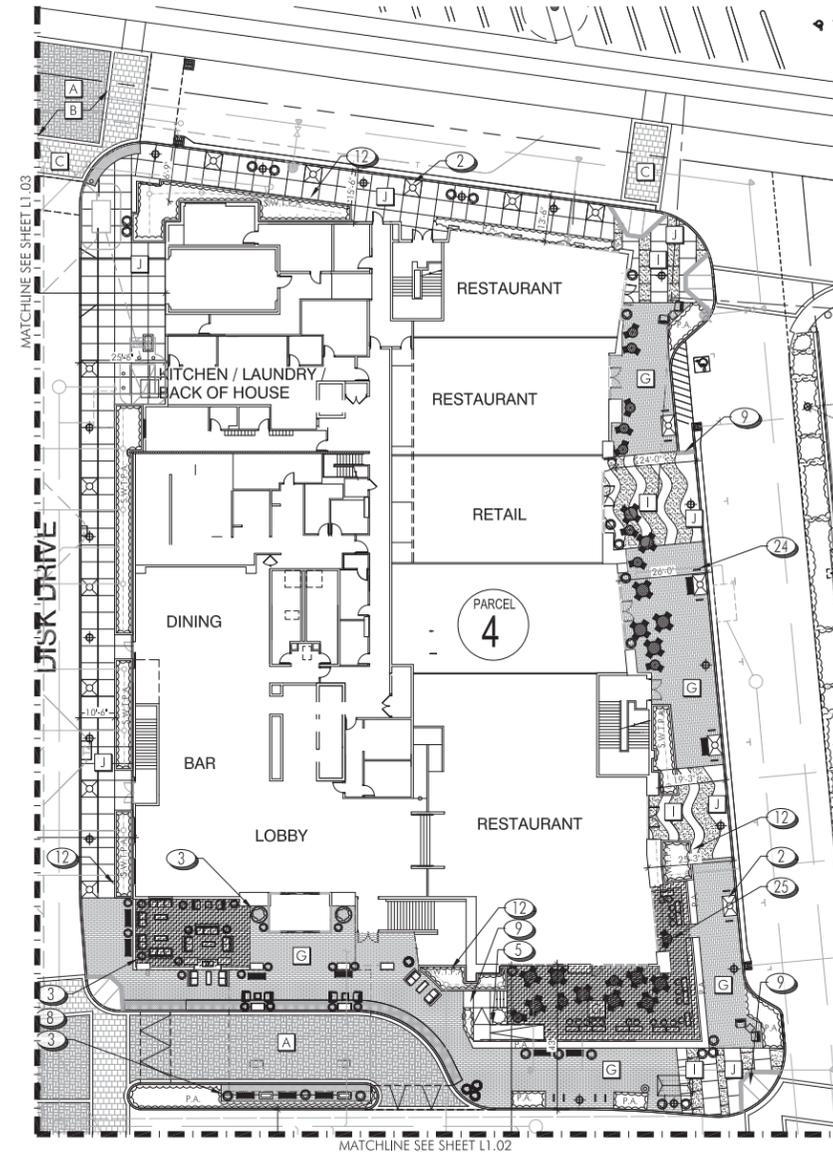

GENERAL NOTES:
CONTRACTOR SHALL FIELD VERIFY ALL JOB CONDITIONS AND DIMENSIONS. VARIATIONS THEREOF FROM THE DRAWINGS MUST BE REPORTED TO THE ARCHITECT.
DETAILS INDICATED ON THE DRAWINGS ARE REPRESENTATIVE AND TYPICAL. ALL ATTACHMENTS AND CORRECTIONS SHALL CONFORM TO BEST PRACTICE AND SHALL BE THE CONTRACTOR'S RESPONSIBILITY.
THIS DRAWING EMBODIES IDEAS, DESIGNS, ARRANGEMENTS, PLANS AND SPECIFICATIONS WHICH ARE PROPRIETARY TO DEVCON CONSTRUCTION INC., AND WHICH WERE DESIGNED, CREATED, EVALUATED AND DEVELOPED FOR USE SOLELY IN CONNECTION WITH THE SPECIFIED PROJECT. NO TRANSFER OF ANY RIGHTS HERETO IS INTENDED OR EFFECTED BY DELIVERY HEREOF, AND EXCEPT UPON THE WRITTEN PERMISSION OF DEVCON CONSTRUCTION INC., THE DRAWING IS NOT TO BE DISCLOSED TO OTHERS, REPRODUCED OR COPIED IN WHOLE OR IN PART, OR USED IN THE FABRICATION OR CONSTRUCTION OF BUILDINGS, STRUCTURES, FOUNDATIONS, OR ANY PORTIONS THEREOF, FOR OTHER THAN THE SPECIFIED PROJECT.
© DEVCON CONSTRUCTION, INC.



PAVING SCHEDULE

SYMBOL	DESCRIPTION	MATERIAL	COLOR	FINISH	MINFCTR.	MATERIALS NOTES
A	STAMPED ASPHALT - FIELD	ASPHALT	DOWN TO EARTH	--	STREET PRINT	BASKETWEAVE ALTERNATE PATTERN
B	STAMPED ASPHALT - BAND	ASPHALT	BEDROCK	--	STREET PRINT	SOLDER COURSE PATTERN
C	STAMPED ASPHALT - CROSSWALK	ASPHALT	OLIVE	--	STREET PRINT	OFFSET BRICK PATTERN
D	12x12 INTERLOCKING PAVER	CONC. PAVER	SLATE	STANDARD FACE MK SEAL PER SPECS.	ACKER-STONE	RUNNING BOND PATTERN - SEE DETAIL C, SHEET L1.11
E	12x12 INTERLOCKING PAVER	CONC. PAVER	MOCHA	STANDARD FACE MK SEAL PER SPECS.	ACKER-STONE	STAGGAR BOND PATTERN - SEE DETAIL C, SHEET L1.11
F	12x12 INTERLOCKING PAVER	CONC. PAVER	50% CARAMEL, 50% AMARETTO INSTALLED IN RANDOM ORDER	STANDARD FACE MK SEAL PER SPECS.	ACKER-STONE	STAGGAR BOND PATTERN - SEE DETAIL C, SHEET L1.11
G	4x24 INTERLOCKING PAVER 8 CM DEPTH	CONC. PAVER	50% MOCHA, 25% AMARETTO, 25% CARAMEL, 25% MAPLE INSTALLED IN RANDOM ORDER	STANDARD FACE MK SEAL PER SPECS.	ACKER-STONE	STAGGAR BOND PATTERN - SEE DETAIL C, SHEET L1.11
H	NATURAL GREY CONCRETE	CONCRETE	N.A.	BROOM FINISH	--	SCORE PER PLAN
I	INTEGRAL COLOR CONCRETE	CONCRETE	LIGHT GRAY	MEDIUM SAND BLAST SEAL PER SPECS.	--	SCORE PER PLAN
J	INTEGRAL COLOR CONCRETE	CONCRETE	SANDSTONE	MEDIUM SAND BLAST SEAL PER SPECS.	--	SCORE PER PLAN
K	TRUNCATED DOME ADA PAVING	CONCRETE	DARK GRAY	TRUNCATED DOME PER CIBAS PLAN	DAVIS	TRUNCATED DOME ADA PAVING REFER TO CIBAS PLAN FOR DETAILS AND SPECIFICATIONS
L	DECOMPOSED GRANITE	D.G.	DESERT GOLD	S.W.B.S.	--	4" DEPTH COMPACTED 14TH STABILIZER
M	INTERLOCKING PAVERS	CONC. PAVER	PER CITY STANDARD	TBD	TBD	PLACE PER PLAN

SUPPLIER LIST:
STREET PRINT - 888.581.2299
ACKER STONE - CONTACT RON UHLER @ 951.674.0047
SOUTHWEST BOULDER & STONE (S.W.B.S.) - 877.792.7625

NOTES: 1. CONTRACTOR TO PROVIDE SAMPLES OF ALL CONCRETE & ASPHALT FOR LANDSCAPE ARCHITECT'S APPROVAL - SEE CONSTRUCTION SPECS.
2. CONCRETE TO BE FORMED AS INDICATED ON PLAN. ANY DISCREPANCY SHALL BE BROUGHT TO THE ATTENTION OF THE LANDSCAPE ARCHITECT, PRIOR TO APPROVAL.


CONSTRUCTION NOTES

- PROPOSED LOCATION FOR "BIRTHPLACE OF SILICON VALLEY" MONUMENTATION
- METAL TREE GRATE - SEE VARIES - SEE DETAIL E, SHEET L1.11
- PRECAST PLANTER POT - SEE DETAIL I, SHEET L1.11
- METAL HEADER
- ALCOHOL AND BEVERAGE CONTROL (A.B.C.) BARRIER - BY TENANT
- LIGHT FIXTURE / BANNER POLE - HWY PATINAP POT TOP LIGHT FIXTURE WITH CUSTOM E BANNER EXTENSIONS - SEE DETAIL D, SHEET L1.11
- RAMP TO ZERO CURB
- EXISTING SIGN TO REMAIN
- ADA RAMP, PARKING STRIPPING AND SIGNAGE PER PLANS BY CIVIL ENGINEER
- POP JET INTERACTIVE FOUNTAIN ON PODIUM
- MODULAR WETLAND VAULT SYSTEM - SEE CIVIL PLANS
- RAISED PLANTER BOX FILTER - SEE CIVIL PLANS
- PLANTER ON PODIUM
- LOW SEATWALL
- "JEWEL BOX" / SHADE STRUCTURE - SEE DETAIL L, SHEET L1.11
- EDGE OF PARKING GARAGE BELOW
- STAINLESS STEEL BOLLARD - SEE DETAIL E, SHEET L1.12
- DIGITAL INFORMATION BOARD - MODEL # R-8460 AVAILABLE FROM RELIANCE FOUNDRY - SEE DETAIL F, SHEET L1.12
- VENDOR KIOSK - NOT A PART - PROVIDE POWER AND PLUMBING TO LOCATION ONLY
- CONCRETE STEP
- TRASH RECEPTACLE TO BE MODEL# PD-4953, COLOR: TEXTURED BLACK, AVAILABLE FROM D.M. BRAUN - SEE DETAIL G, SHEET L1.11
- LARGE SHADE UMBRELLA W/ IN-GROUND ANCHOR MOUNT - OCEAN MASTER MAX CANTILEVER 8x12' RECTANGLE W/ TRITON ALUMINUM FINIAL & SUNBRELLA FABRIC SILICA DUNE 4859-0000, AVAILABLE FROM TUCCI 305.634.5116, INSTALL PER MANUFACTURERS RECOMMENDATIONS - SEE DETAIL H, SHEET L1.11
- BENCH TO BE MODEL# PD-4960, COLOR: TEXTURED BLACK, AVAILABLE FROM D.M. BRAUN - SEE DETAIL F, SHEET L1.11
- 27" METAL BICYCLE RACK - "RING" STAINLESS STEEL BIKE RACK, IMBED MOUNT, AVAILABLE FROM LANDSCAPE FORMS 800.430.6209 - SEE DETAIL B, SHEET L1.11
- CITY SERIES OUTDOOR DINING TABLE W/ GROUND MOUNT, W/ 2 MONACO SERIES OUTDOOR SIDE CHAIRS IN STEEL TUBE FRAME AND HIGH-DENSITY GUIDES, COLOR: TEXTURED BLACK, AVAILABLE FROM D.M. BRAUN 714.674.0855 - SEE DETAIL A, SHEET L1.12
- BIKE LOCKER - MODEL DL1002 - HEAVY DUTY DOUBLE LOCKER IN STAINLESS STEEL FINISH - AVAILABLE FROM DURKA BIKE LOCKERS - SEE DETAIL A, SHEET L1.11
- LOUNGE FURNITURE: DARK CHOCOLATE, CUSHION COLOR: CALVIN SPICE 5301-0006, AVAILABLE FROM D.M. BRAUN 714.674.0855 - SEE DETAIL B, SHEET L1.12
- OUTDOOR DINING SPACE RESERVED FOR TENANT
- MONUMENT / DIRECTIONAL SIGNAGE
- COFFEE TABLE, COLOR: TEXTURED BLACK, AVAILABLE FROM D.M. BRAUN 714.674.0855 - SEE DETAIL C, SHEET L1.12
- BIKE LOCKER - MODEL DL1002 - HEAVY DUTY DOUBLE LOCKER IN STAINLESS STEEL FINISH - AVAILABLE FROM DURKA BIKE LOCKERS - SEE DETAIL A, SHEET L1.11
- STAINLESS STEEL RETRACTABLE BOLLARD - MODEL # R-8472 AVAILABLE FROM RELIANCE FOUNDRY - SEE DETAIL E, SHEET L1.12
- BACKFLOW PREVENTER - PER OTHERS.
- BIKE CORAL
- BIKE FIXIT STATION - FBIT AVAILABLE FROM DERO 415-425-7562 - SEE DETAIL D, SHEET L1.12
- VEGETATED SWALE WATER TREATMENT PLANTING AREA

CONSTRUCTION LEGEND

- P.A. PLANTING AREA
- S.W.T.P.A. STORM WATER TREATMENT PLANTING AREA
- OUTDOOR DINING SPACE RESERVED FOR TENANT

KEY MAP

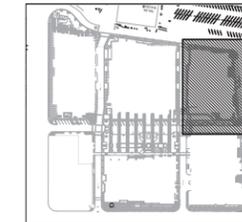


REVISIONS

NO.	DATE	DESCRIPTION	BY

CONCEPTUAL LANDSCAPE PLAN

JOB NO. 14-018	SHEET NO.
DATE: 6/9/14	L1.04
DRAWN:	OF SHEETS
CHECKED:	
ISSUE: EPC SUBMITTAL	

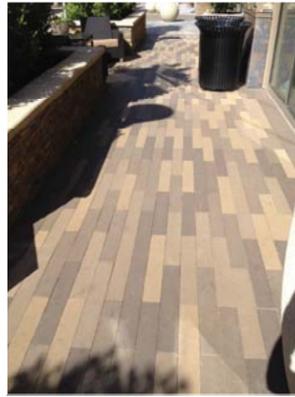

THE VILLAGE AT
SAN ANTONIO
CENTER NORTH
SITE


THE VILLAGE
at San Antonio Center

MOUNTAIN VIEW, CA



CONSTRUCTION
INCORPORATED

690 Gibraltar Drive
Milpitas, California 95035
(408)942-8200 Lic. #399163

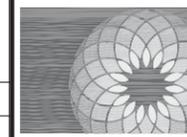

URBAN
ARENA

11772 Sorrento Valley Rd., Ste. 212
San Diego, California 92121
T: 858.625.0112 F: 858.625.0113
San Diego - Orange County

C INTERLOCKING PAVERS

N.T.S

B TYPE 2 BIKE PARKING

N.T.S

A TYPE 1 BIKE PARKING

N.T.S



G TRASH RECEPTACLES

N.T.S

F PARK BENCH


N.T.S

E TREE GRATE

N.T.S

D LIGHT POLE FIXTURE

N.T.S

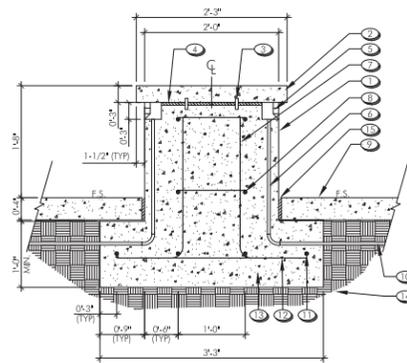

- 1 CAST-IN-PLACE CONCRETE SEATWALL WITH HEAVY ACID ETCH FINISH, COLOR: 'RUSTIQUE' BY SOLOMON COLORS
- 2 PRECAST CONCRETE WALL CAP WITH 'SMOOTH' FINISH AND (2) COATS OF CONCRETE SEALER COLOR: 'RUSTIQUE' BY SOLOMON COLORS (SEE PLANS FOR LENGTH)
- 3 #2 STAINLESS STEEL DOWEL
- 4 1/2" MORTAR SETTING BED
- 5 RECESSED LIGHTING UNDER WALL CAP - SPEC. TO BE DETERMINED FOR SPECIFIC REQUIREMENTS AND SIZE, PROVIDE RECESSED AREA IN CONCRETE FORM TO ACCOMMODATE AS REQUIRED
- 6 PROVIDE ELECTRICAL CONDUIT IN CONCRETE SEATWALL FOR LIGHTING AS REQUIRED
- 7 #4 REBAR VERTICAL AT 24" O.C. - TIE TO FOOTING
- 8 #4 REBAR HORIZONTAL AT 24" O.C.
- 9 FINISHED SURFACE OF ADJACENT HARDSCAPE, PER PLAN
- 10 EXTEND CONDUIT PER ELECTRICAL DRAWINGS
- 11 #4 REBAR HORIZONTAL (CONTINUOUS) IN CONCRETE FOOTING - TIE TO VERTICAL
- 12 #4 REBAR HORIZONTAL AT 24" O.C. IN CONCRETE FOOTING - TIE TO VERTICAL
- 13 CONCRETE FOOTING
- 14 COMPACTED SUBGRADE PER GEOTECHNICAL ENGINEERS RECOMMENDATIONS / SOils REPORT
- 15 EXPANSION JOINT

CONTRACTOR NOTE:
REINFORCEMENT AND FOOTING SHOWN ARE FOR BID PURPOSES ONLY - SEE STRUCTURAL ENGINEERS DETAILS FOR ACTUAL CONDITIONS

See: W&B-12-088(12).dwg

J SEATWALL

SCALE 1" = 1'

I PRECAST PLANTER POT



H LARGE SHADE UMBRELLA



N.T.S

GENERAL NOTES:
CONTRACTOR SHALL FIELD VERIFY ALL JOB CONDITIONS AND DIMENSIONS. VARIATIONS THEREOF FROM THE DRAWINGS MUST BE REPORTED TO THE ARCHITECT.

DETAILS INDICATED ON THE DRAWINGS ARE REPRESENTATIVE AND TYPICAL. ALL ATTACHMENTS AND CONNECTIONS SHALL CONFORM TO BEST PRACTICE AND SHALL BE THE CONTRACTORS RESPONSIBILITY.

THIS DRAWING EMBODIES IDEAS, DESIGN, ARRANGEMENTS, PLANS AND SPECIFICATIONS WHICH ARE PROPRIETARY TO DEVCON CONSTRUCTION INC. AND WHICH WERE DESIGNED, CREATED, EVALUATED AND DEVELOPED FOR USE SOLELY IN CONNECTION WITH THE SPECIFIED PROJECT. NO TRANSFER OF ANY RIGHTS HERETO IS INTENDED OR EFFECTED BY DELIVERY HEREOF, AND EXCEPT UPON THE WRITTEN PERMISSION OF DEVCON CONSTRUCTION INC., THE DRAWING IS NOT TO BE DISCLOSED TO OTHERS, REPRODUCED OR COPIED IN WHOLE OR IN PART, OR USED IN THE FABRICATION OR CONSTRUCTION OF BUILDINGS, STRUCTURES, FOUNDATIONS, OR ANY PORTIONS THEREOF, FOR OTHER THAN THE SPECIFIED PROJECT.

© DEVCON CONSTRUCTION, INC.



REVISIONS

NO.	DATE	DESCRIPTION	BY

CONCEPTUAL
LANDSCAPE DETAILS

JOB NO. 14-018

SHEET NO.

DATE: 6/9/14

L1.11

DRAWN:

CHECKED:

ISSUE: EPC SUBMITTAL

OF SHEETS



L "JEWEL BOX"/SHADE STRUCTURE

N.T.S

K POP JET FOUNTAIN

N.T.S



D BIKE FIXIT STATION BY DERO N.T.S.




C CITY OUTDOOR COFFEE TABLES N.T.S.



B LOUNGE FURNITURE N.T.S.



A CITY OUTDOOR DINNING TABLE N.T.S.

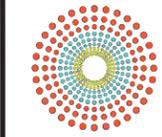

THE VILLAGE AT
SAN ANTONIO
CENTER NORTH
SITE


THE VILLAGE
at San Antonio Center

MOUNTAIN VIEW, CA




CONSTRUCTION
INCORPORATED

690 Gibraltar Drive
Milpitas, California 95035
(408)942-8200 Lic. #399163

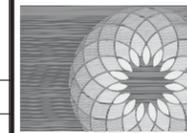

URBAN
ARENA

11772 Sorrento Valley Rd., Ste. 212
San Diego, California 92121
T: 858.625.0112 F: 858.625.0113
San Diego - Orange County

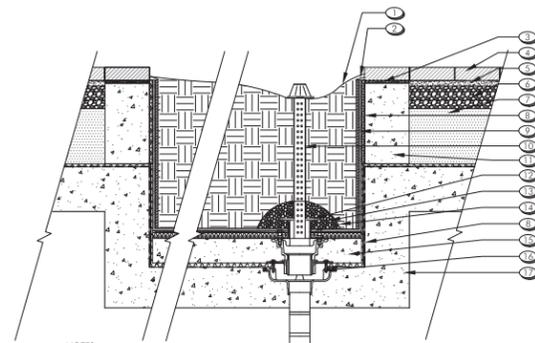

NOTES:
1. REFER TO PLUMBING DRAWINGS FOR SPECIFIC DRAIN AND PIPE SPECIFICATIONS
2. REFER TO CIVIL DRAWINGS FOR DRAIN LOCATIONS
3. ALL REBAR AND REINFORCEMENT PER STRUCTURAL ENGINEER
4. REFER TO CIVIL DRAWINGS FOR ACTUAL FINISH SURFACE ELEVATIONS WHEN SETTING WALL HEIGHTS

- 1 PLANTER SOIL MIX - SEE PLANTING SPECS. - SLOPE SURFACE 2% MIN. TO DRAIN
- 2 PLANTER INTERIOR FLASHING AT CAP PER PLANS BY ARCHITECT
- 3 SECURE EDGE PAVER TO BLOCK BELOW WITH MORTAR
- 4 ADJACENT PAVERS ON STRUCTURE - INSTALL PER DETAIL D, SHEET U1.11
- 5 SAND LEVELING BASE
- 6 AGGREGATE BASE
- 7 STRUCTURAL FOAM - BY OTHERS
- 8 WATERPROOFING, DRAIN MAT AND PROTECTION BOARD PER PLANS BY ARCHITECT
- 9 ROOT BARRIER, INSTALL ALL SIDES OVER PROTECTION BOARD - INSTALL PER MFG'S. RECOMMENDATIONS - SEE PLANTING SPECS. FOR MFG.
- 10 DRAIN PIPE AND SURFACE DRAIN PER PLANS BY OTHERS
- 11 CAST IN PLACE CONCRETE PLANTER WALL - REINFORCEMENT PER STRUCTURAL ENGINEER
- 12 UPPER DRAIN PER PLANS BY OTHERS
- 13 GRAVEL PACK AROUND UPPER DRAIN
- 14 FILTER FABRIC
- 15 TOPPING SLAB PER STRUCTURAL ENGINEER - SLOPE 1% MIN. TOWARD DRAIN
- 16 LOWER DRAIN PER PLANS BY OTHERS
- 17 STRUCTURAL SLAB PER PLANS BY STRUCTURAL ENGINEER

W:\Landscape\Podium2-14-019121.dwg

G DROPPED PLANTER ON PODIUM SCALE 1" = 1'



F DIGITAL INFORMATION BOARD N.T.S.



E STAINLESS STEEL BOLLARD N.T.S.

THE VILLAGE AT
SAN ANTONIO
CENTER
NORTH

GENERAL NOTES:
CONTRACTOR SHALL FIELD VERIFY ALL JOB CONDITIONS AND DIMENSIONS. VARIATIONS THEREOF FROM THE DRAWINGS MUST BE REPORTED TO THE ARCHITECT.

DETAILS INDICATED ON THE DRAWINGS ARE REPRESENTATIVE AND TYPICAL. ALL ATTACHMENTS AND CONNECTIONS SHALL CONFORM TO BEST PRACTICE AND SHALL BE THE CONTRACTORS RESPONSIBILITY.

THIS DRAWING EMBODIES IDEAS, DESIGN, ARRANGEMENTS, PLANS AND SPECIFICATIONS WHICH ARE PROPRIETARY TO DEVCON CONSTRUCTION, INC. AND WHICH WERE DESIGNED, CREATED, EVALUATED AND DEVELOPED FOR USE SOLELY IN CONNECTION WITH THE SPECIFIED PROJECT. NO TRANSFER OF ANY RIGHTS HERETO IS INTENDED OR EXPECTED BY DELIVERY HEREOF, AND EXCEPT UPON THE WRITTEN PERMISSION OF DEVCON CONSTRUCTION, INC., THE DRAWING IS NOT TO BE DISCLOSED TO OTHERS, REPRODUCED OR COPIED IN WHOLE OR IN PART, OR USED IN THE FABRICATION OR CONSTRUCTION OF BUILDINGS, STRUCTURES, FOUNDATIONS, OR ANY PORTIONS THEREOF, FOR OTHER THAN THE SPECIFIED PROJECT.

© DEVCON CONSTRUCTION, INC.



J NOT ASSIGNED SCALE X" = X'

I NOT ASSIGNED SCALE X" = X'

H NOT ASSIGNED SCALE X" = X'

G NOT ASSIGNED SCALE X" = X'

REVISIONS

NO.	DATE	DESCRIPTION	BY

CONCEPTUAL
LANDSCAPE DETAILS

JOB NO. 14-018

SHEET NO.

DATE: 6/9/14

L1.12

DRAWN:

CHECKED:

ISSUE: EPC SUBMITTAL


OF SHEETS

N NOT ASSIGNED SCALE X" = X'

M NOT ASSIGNED SCALE X" = X'


L NOT ASSIGNED SCALE X" = X'

K NOT ASSIGNED SCALE X" = X'

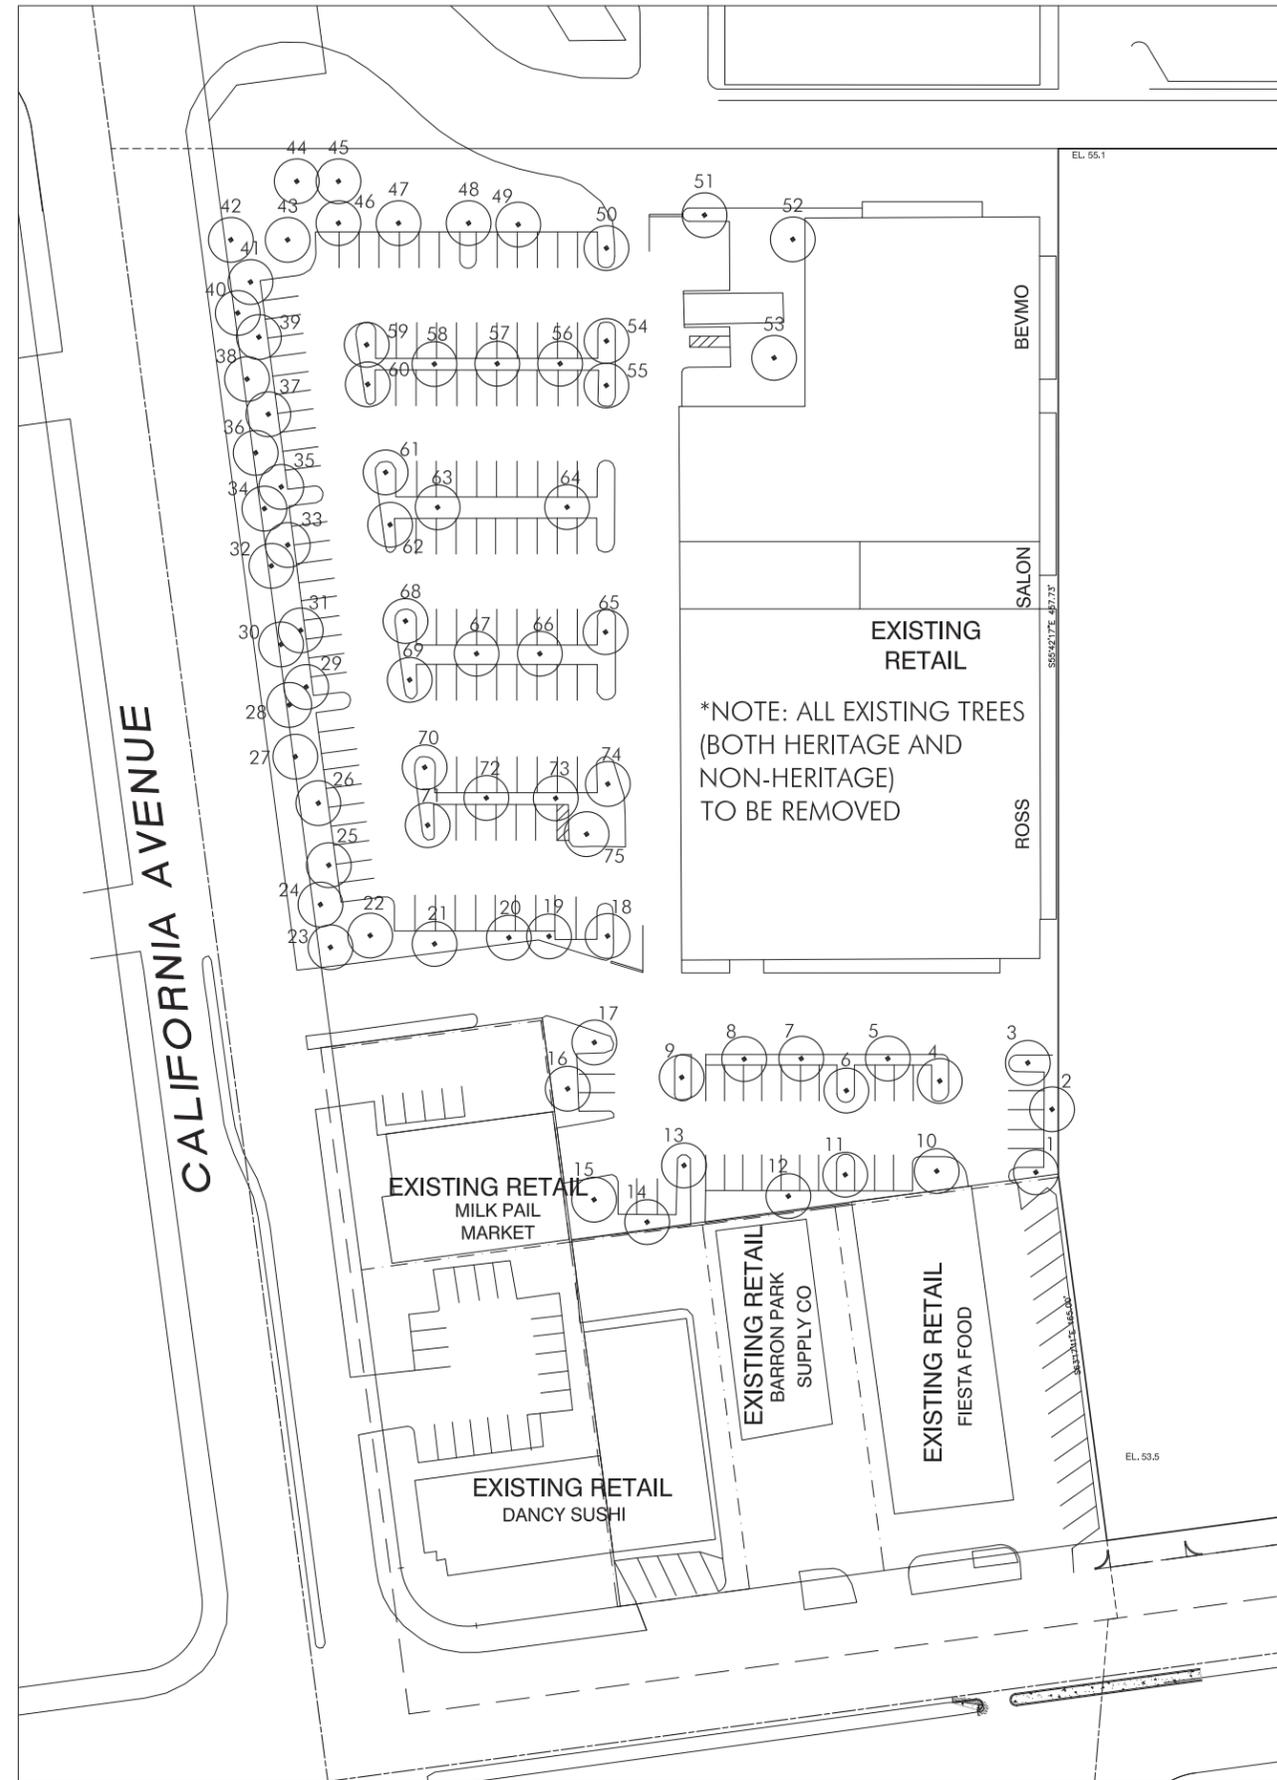

SAN ANTONIO CENTER II EXISTING TREE LIST				JOB #: 12-088
				DATE: FEBRUARY 20, 2013
ON-SITE TREES				
TREE #	BOTANICAL NAME	COMMON NAME	TRUNK CIR.	REMARKS
1	JACARANDA MIMOSIFOLIA	JACARANDA	28"	
2	JACARANDA MIMOSIFOLIA	JACARANDA	26"	
3	JACARANDA MIMOSIFOLIA	JACARANDA	38"	
4	JACARANDA MIMOSIFOLIA	JACARANDA	35"	
5	JACARANDA MIMOSIFOLIA	JACARANDA	30"	
6	PLATANUS ACERIFOLIA	LONDON PLANE TREE	30"	
7	JACARANDA MIMOSIFOLIA	JACARANDA	42"	
8	JACARANDA MIMOSIFOLIA	JACARANDA	42"	
9	JACARANDA MIMOSIFOLIA	JACARANDA	35"	
10	PLATANUS ACERIFOLIA	LONDON PLANE TREE	34"	
11	PLATANUS ACERIFOLIA	LONDON PLANE TREE	45"	
12	PLATANUS ACERIFOLIA	LONDON PLANE TREE	30"	
13	PLATANUS ACERIFOLIA	LONDON PLANE TREE	46"	
14	PLATANUS ACERIFOLIA	LONDON PLANE TREE	51"	HERITAGE TREE*
15	PLATANUS ACERIFOLIA	LONDON PLANE TREE	16"	
16	JACARANDA MIMOSIFOLIA	JACARANDA	46"	
17	JACARANDA MIMOSIFOLIA	JACARANDA	58"	HERITAGE TREE*
18	JACARANDA MIMOSIFOLIA	JACARANDA	45"	
19	JACARANDA MIMOSIFOLIA	JACARANDA	49"	HERITAGE TREE*
20	JACARANDA MIMOSIFOLIA	JACARANDA	36"	
21	JACARANDA MIMOSIFOLIA	JACARANDA	42"	
22	PLATANUS ACERIFOLIA	LONDON PLANE TREE	29"	
23	LIQUIDAMBAR STYRACIFLUA	SWEET GUM	18"	
24	LIQUIDAMBAR STYRACIFLUA	SWEET GUM	26"	
25	CINNAMOMUM CAMPHORA	CAMPOR TREE	24"	
26	CINNAMOMUM CAMPHORA	CAMPOR TREE	28"	
27	LIQUIDAMBAR STYRACIFLUA	SWEET GUM	25"	
28	LIQUIDAMBAR STYRACIFLUA	SWEET GUM	24"	
29	CINNAMOMUM CAMPHORA	CAMPOR TREE	25"	
30	LIQUIDAMBAR STYRACIFLUA	SWEET GUM	24"	
31	CINNAMOMUM CAMPHORA	CAMPOR TREE	31"	
32	LIQUIDAMBAR STYRACIFLUA	SWEET GUM	20"	
33	CINNAMOMUM CAMPHORA	CAMPOR TREE	32"	
34	LIQUIDAMBAR STYRACIFLUA	SWEET GUM	24"	
35	CINNAMOMUM CAMPHORA	CAMPOR TREE	36"	
36	LIQUIDAMBAR STYRACIFLUA	SWEET GUM	33"	
37	CINNAMOMUM CAMPHORA	CAMPOR TREE	28"	
38	LIQUIDAMBAR STYRACIFLUA	SWEET GUM	35"	
39	CINNAMOMUM CAMPHORA	CAMPOR TREE	25"	
40	LIQUIDAMBAR STYRACIFLUA	SWEET GUM	31"	
41	CINNAMOMUM CAMPHORA	CAMPOR TREE	22"	
42	LIQUIDAMBAR STYRACIFLUA	SWEET GUM	33"	
43	PLATANUS ACERIFOLIA	LONDON PLANE TREE	40"	
44	EUCALYPTUS SP.	EUCALYPTUS	68"	HERITAGE TREE*
45	EUCALYPTUS SP.	EUCALYPTUS	47"	
46	JACARANDA MIMOSIFOLIA	JACARANDA	39"	
47	JACARANDA MIMOSIFOLIA	JACARANDA	28"	
48	PLATANUS ACERIFOLIA	LONDON PLANE TREE	44"	
49	JACARANDA MIMOSIFOLIA	JACARANDA	41"	
50	JACARANDA MIMOSIFOLIA	JACARANDA	46"	
51	JACARANDA MIMOSIFOLIA	JACARANDA	20"	
52	JACARANDA MIMOSIFOLIA	JACARANDA	30"	
53	PODOCARPUS GRACILIOR	FERN PINE	69"	HERITAGE TREE*
54	JACARANDA MIMOSIFOLIA	JACARANDA	46"	
55	JACARANDA MIMOSIFOLIA	JACARANDA	40"	
56	PLATANUS ACERIFOLIA	LONDON PLANE TREE	44"	
57	PLATANUS ACERIFOLIA	LONDON PLANE TREE	33"	
58	PLATANUS ACERIFOLIA	LONDON PLANE TREE	20"	
59	PLATANUS ACERIFOLIA	LONDON PLANE TREE	25"	
60	PLATANUS ACERIFOLIA	LONDON PLANE TREE	22'x22"	
61	PLATANUS ACERIFOLIA	LONDON PLANE TREE	25"	
62	PLATANUS ACERIFOLIA	LONDON PLANE TREE	23"	
63	PLATANUS ACERIFOLIA	LONDON PLANE TREE	30"	
64	PLATANUS ACERIFOLIA	LONDON PLANE TREE	37"	
65	JACARANDA MIMOSIFOLIA	JACARANDA	37"	
66	PLATANUS ACERIFOLIA	LONDON PLANE TREE	22"	
67	PLATANUS ACERIFOLIA	LONDON PLANE TREE	26"	
68	PLATANUS ACERIFOLIA	LONDON PLANE TREE	29"	
69	PLATANUS ACERIFOLIA	LONDON PLANE TREE	28"	
70	PLATANUS ACERIFOLIA	LONDON PLANE TREE	32"	
71	PLATANUS ACERIFOLIA	LONDON PLANE TREE	25"	
72	PLATANUS ACERIFOLIA	LONDON PLANE TREE	33"	
73	PLATANUS ACERIFOLIA	LONDON PLANE TREE	50"	HERITAGE TREE*
74	JACARANDA MIMOSIFOLIA	JACARANDA	40"	
75	JACARANDA MIMOSIFOLIA	JACARANDA	55"	HERITAGE TREE*

*NOTE: HERITAGE TREES ARE NOTED BASED ON CRITERIA GIVEN BY THE CITY OF MOUNTAIN VIEW AS ANY TREE HAVING A TRUNK CIRCUMFERENCE OF 48" OR GREATER @ 54" ABOVE GRADE, OR ANY OAK SPECIES HAVING A TRUNK CIRCUMFERENCE OF 12" OR GREATER @ 54" ABOVE GRADE.

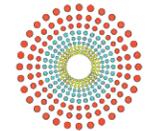

THE VILLAGE AT
SAN ANTONIO
CENTER NORTH
SITE

THE VILLAGE
at San Antonio Center
MOUNTAIN VIEW, CA

DEVCON
CONSTRUCTION
INCORPORATED

690 Gibraltar Drive
Milpitas, California 95035
(408)942-8200 Lic. #399163

**URBAN
ARENA**

11772 Sorrento Valley Rd., Ste. 212
San Diego, California 92121
T: 658.625.0112 F: 658.625.0113
San Diego · Orange County

**THE VILLAGE AT
SAN ANTONIO
CENTER
NORTH**

GENERAL NOTES:
CONTRACTOR SHALL FIELD VERIFY ALL JOB CONDITIONS AND DIMENSIONS. VARIATIONS THEREOF FROM THE DRAWINGS MUST BE REPORTED TO THE ARCHITECT.
DETAILS INDICATED ON THE DRAWINGS ARE REPRESENTATIVE AND TYPICAL. ALL ATTACHMENTS AND CONNECTIONS SHALL CONFORM TO BEST PRACTICE AND SHALL BE THE CONTRACTORS RESPONSIBILITY.
THIS DRAWING EMBODIES IDEAS, DESIGNS, ARRANGEMENTS, PLANS AND SPECIFICATIONS WHICH ARE PROPRIETARY TO DEVCON CONSTRUCTION INC., AND WHICH WERE DESIGNED, CREATED, EVOLVED AND DEVELOPED FOR USE SOLELY IN CONNECTION WITH THE SPECIFIED PROJECT. NO TRANSFER OF ANY RIGHTS THEREOF IS INTENDED OR EFFECTED BY DELIVERY HEREOF, AND EXCEPT UPON THE WRITTEN PERMISSION OF DEVCON CONSTRUCTION INC., THE DRAWING IS NOT TO BE DISCLOSED TO OTHERS, REPRODUCED OR COPIED IN WHOLE OR IN PART, OR USED IN THE FABRICATION OR CONSTRUCTION OF BUILDINGS, STRUCTURES, FOUNDATIONS, OR ANY PORTIONS THEREOF, FOR OTHER THAN THE SPECIFIED PROJECT.
© DEVCON CONSTRUCTION, INC.



REVISIONS			
NO.	DATE	DESCRIPTION	BY

**EXISTING
TREE PLAN**

JOB NO. 14-018 SHEET NO.
DATE: 6/9/14 **L2.01**

DRAWN:
CHECKED:
ISSUE: EPC SUBMITTAL OF SHEETS



THE VILLAGE AT
SAN ANTONIO
CENTER NORTH
SITE

THE VILLAGE
at San Antonio Center

MOUNTAIN VIEW, CA



CONSTRUCTION
INCORPORATED

690 Gibraltar Drive
Mojave, California 92035
(408)942-8200 Lic. #398163



URBAN
ARENA

11772 Sorrento Valley Rd, Ste. 212
San Diego, California 92121
T: 658.625.0112 F: 658.625.0113
San Diego - Orange County



EXISTING TREE CANOPY LEGEND

SYMBOL CANOPY COVERAGE (SQ. FT.)



EXISTING TREE CANOPY & IDENTIFICATION NUMBER AS IDENTIFIED AND NUMBERED BY ARBORIST.



HERITAGE TREES

NOTES:
1. REFER TO ARBORIST REPORT DATED OCTOBER 15, 2013 FOR "SAN ANTONIO CENTER II, MOUNTAIN VIEW- HERITAGE TREE REPORT" FOR TREE ASSESSMENT REPORT AND MAP.

THE VILLAGE AT
SAN ANTONIO
CENTER
NORTH

GENERAL NOTES:
CONTRACTOR SHALL FIELD VERIFY ALL JOB CONDITIONS AND DIMENSIONS. VARIATIONS THEREOF FROM THE DRAWINGS MUST BE REPORTED TO THE ARCHITECT.
DETAILS INDICATED ON THE DRAWINGS ARE REPRESENTATIVE AND TYPICAL. ALL ATTACHMENTS AND CONNECTIONS SHALL CONFORM TO BEST PRACTICE AND SHALL BE THE CONTRACTOR'S RESPONSIBILITY.
THIS DRAWING EMBODIES IDEAS, DESIGNS, ARRANGEMENTS, PLANS AND SPECIFICATIONS WHICH ARE PROPRIETARY TO DEVCON CONSTRUCTION INC. AND WHICH WERE DESIGNED, CREATED, EVOLVED AND DEVELOPED FOR USE SOLELY IN CONNECTION WITH THE SPECIFIED PROJECT. NO TRANSFER OF ANY RIGHTS THEREIN IS INTENDED OR EFFECTED BY DELIVERY HEREOF, AND EXCEPT UPON THE WRITTEN PERMISSION OF DEVCON CONSTRUCTION INC. THE DRAWING IS NOT TO BE DISCLOSED TO OTHERS, REPRODUCED OR COPIED IN WHOLE OR IN PART, OR USED IN THE FABRICATION OR CONSTRUCTION OF BUILDINGS, STRUCTURES, FOUNDATIONS, OR ANY PORTIONS THEREOF, FOR OTHER THAN THE SPECIFIED PROJECT.
© DEVCON CONSTRUCTION, INC.



REVISIONS

NO.	DATE	DESCRIPTION	BY

EXISTING TREE
CANOPY PLAN

JOB NO. 14-018

SHEET NO.

DATE : 6/9/14


DRAWN:

CHECKED:

ISSUE: EPC SUBMITTAL

L2.02

OF SHEETS

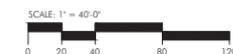




THE VILLAGE AT
SAN ANTONIO
CENTER NORTH
SITE

THE VILLAGE
at San Antonio Center MOUNTAIN VIEW, CA

DEVCON CONSTRUCTION INCORPORATED
690 Gibraltar Drive
Milpitas, California 95035
(408)942-8200 Lic. #399163

URBAN ARENA
11772 Sorrento Valley Rd., Ste. 212
San Diego, California 92121
T: 858.625.0112 F: 858.625.0113
San Diego - Orange County

THE VILLAGE AT SAN ANTONIO CENTER NORTH

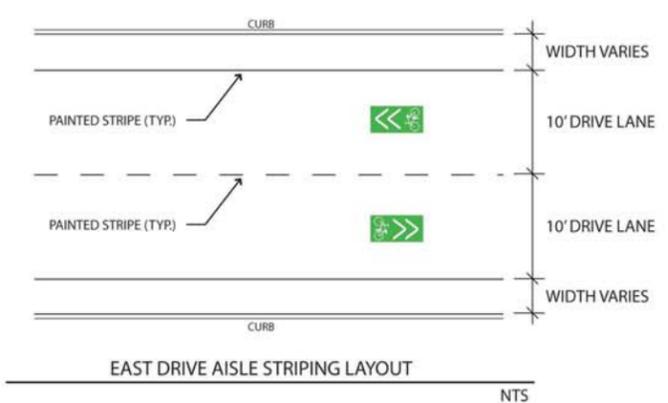

- BIKE STORAGE FOR SAFE & SECURE STORAGE OF BICYCLES IN BUILDING GARAGE
- TYPE I BICYCLE PARKING
- TYPE II/III BICYCLE PARKING
- SHOWER FACILITIES
- BIKE ORIENTED RETAIL WITH ACCESS TO PUBLIC BIKE REPAIR FACILITIES
- "SLOW DOWN" 15 MPH SPEED LIMIT SIGN
- SUPER SHARROW
- BIKE LANE
- FUTURE BIKE LANE ALONG SAN ANTONIO ROAD
- "WALK YOUR BIKE" PAVEMENT STENCIL AT HANDICAP RAMP
- "PED ZONE - WALK YOUR BIKE" POLE SIGN
- FLASHING PEDESTRIAN BOT-DOTS WITH PUSH BUTTON ACTIVATOR
- VALLEY TRANSPORTATION AUTHORITY [VTA] BUS STOP
- REDUCED SPEED TABLE WITH ENHANCED PAVING

BIKE PARKING REQUIRED: 128
BIKE PARKING PROVIDED: 326


GENERAL NOTES:
CONTRACTOR SHALL FIELD VERIFY ALL JOB CONDITIONS AND DIMENSIONS. VARIATIONS THEREOF FROM THE DRAWINGS MUST BE REPORTED TO THE ARCHITECT.
DETAILS INDICATED ON THE DRAWINGS ARE REPRESENTATIVE AND TYPICAL. ALL ATTACHMENTS AND CONNECTIONS SHALL CONFORM TO BEST PRACTICE AND SHALL BE THE CONTRACTOR'S RESPONSIBILITY.
THIS DRAWING EMBODIES IDEAS, DESIGNS, ARRANGEMENTS, PLANS AND SPECIFICATIONS WHICH ARE PROPRIETARY TO DEVCON CONSTRUCTION INC. AND WHICH WERE DESIGNED, CREATED, EVOLVED AND DEVELOPED FOR USE SOLELY IN CONNECTION WITH THE SPECIFIED PROJECT. NO TRANSFER OF ANY RIGHTS THEREIN IS INTENDED OR EFFECTED BY DELIVERY HEREOF, AND EXCEPT UPON THE WRITTEN PERMISSION OF DEVCON CONSTRUCTION INC., THE DRAWING IS NOT TO BE DISCLOSED TO OTHERS, REPRODUCED OR COPIED IN WHOLE OR IN PART, OR USED IN THE FABRICATION OR CONSTRUCTION OF BUILDINGS, STRUCTURES, FOUNDATIONS, OR ANY PORTIONS THEREOF, FOR OTHER THAN THE SPECIFIED PROJECT.
© DEVCON CONSTRUCTION, INC.



REVISIONS			
NO.	DATE	DESCRIPTION	BY

ALTERNATIVE TRANSPORTATION PLAN

JOB NO. 14-018	SHEET NO.
DATE: 6/8/14	L3.01
DRAWN:	
CHECKED:	
ISSUE: EPC SUBMITTAL	OF SHEETS

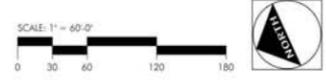



THE VILLAGE AT
SAN ANTONIO
CENTER NORTH
SITE

THE VILLAGE
at San Antonio Center

MOUNTAIN VIEW, CA



CONSTRUCTION
INCORPORATED




690 Gibraltar Drive
Milpitas, California 95035
(408)942-8200 Lic. #398163



URBAN
ARENA

11772 Sorrento Valley Rd. Ste. 212
San Diego, California 92121
T: 658.625.0112 F: 658.625.0113
San Diego - Orange County

THE VILLAGE AT SAN ANTONIO CENTER NORTH

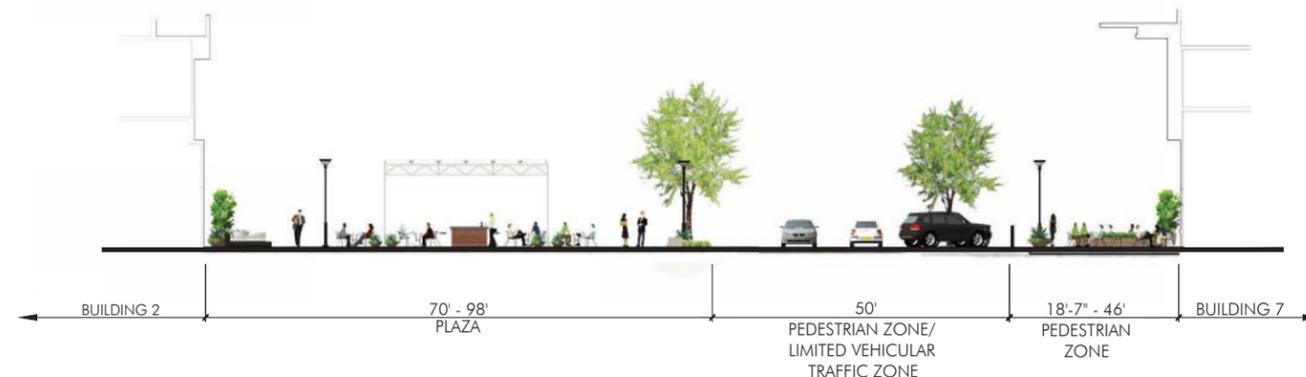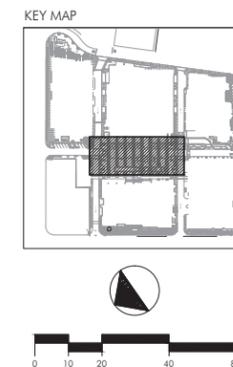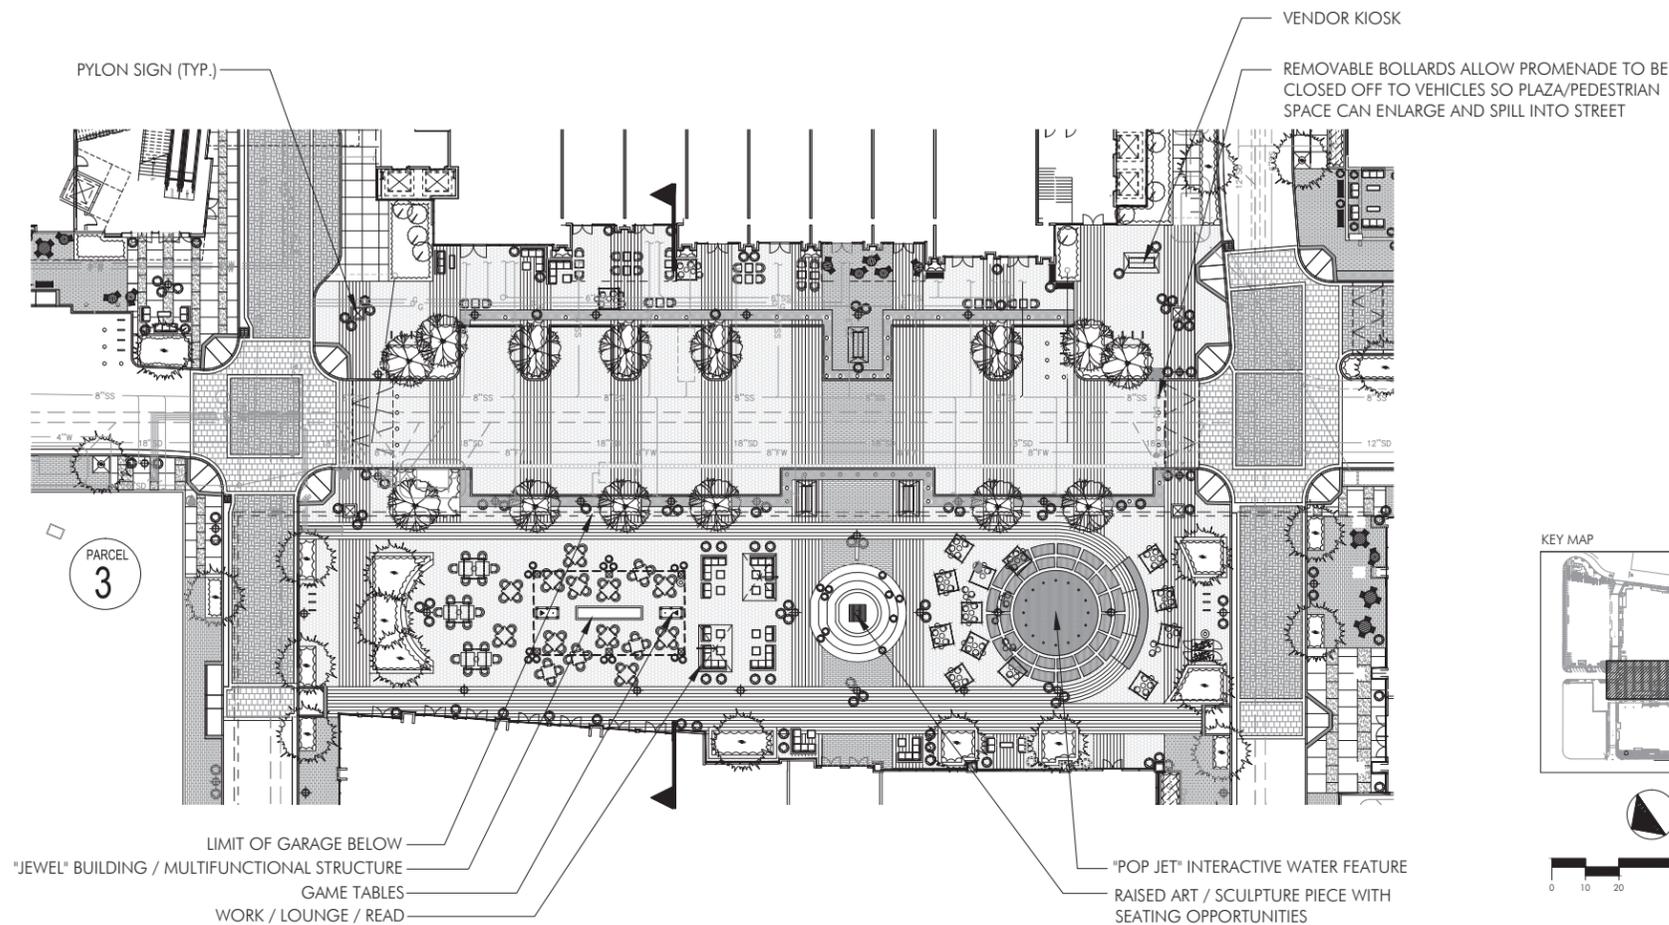

SECTION ACROSS MAIN PLAZA

GENERAL NOTES:
CONTRACTOR SHALL FIELD VERIFY ALL JOB CONDITIONS AND DIMENSIONS. VARIATIONS THEREOF FROM THE DRAWINGS MUST BE REPORTED TO THE ARCHITECT.
DETAILS INDICATED ON THE DRAWINGS ARE REPRESENTATIVE AND TYPICAL. ALL ATTACHMENTS AND CONNECTIONS SHALL CONFORM TO BEST PRACTICE AND SHALL BE THE CONTRACTOR'S RESPONSIBILITY.
THIS DRAWING EMBODIES IDEAS, DESIGNS, ARRANGEMENTS, PLANS AND SPECIFICATIONS WHICH ARE PROPRIETARY TO DEVCON CONSTRUCTION INC. AND WHICH WERE DESIGNED, CREATED, EVOLVED AND DEVELOPED FOR USE SOLELY IN CONNECTION WITH THE SPECIFIED PROJECT. NO TRANSFER OF ANY RIGHTS THERETO IS INTENDED OR EFFECTED BY DELIVERY HEREOF, AND EXCEPT UPON THE WRITTEN PERMISSION OF DEVCON CONSTRUCTION INC. THE DRAWING IS NOT TO BE DISCLOSED TO OTHERS, REPRODUCED OR COPIED IN WHOLE OR IN PART, OR USED IN THE FABRICATION OR CONSTRUCTION OF BUILDINGS, STRUCTURES, FOUNDATIONS, OR ANY PORTIONS THEREOF, FOR OTHER THAN THE SPECIFIED PROJECT.
© DEVCON CONSTRUCTION, INC.



REVISIONS

NO.	DATE	DESCRIPTION	BY

LANDSCAPE
ENLARGEMENTS
PLAZA

JOB NO. 14-018	SHEET NO.
DATE: 6/9/14	L4.01
DRAWN:	
CHECKED:	
ISSUE: EPC SUBMITTAL	



THE VILLAGE AT
SAN ANTONIO
CENTER NORTH
SITE

THE VILLAGE
at San Antonio Center

MOUNTAIN VIEW, CA



CONSTRUCTION
INCORPORATED


690 Gibraltar Drive
Milpitas, California 95035
(408)942-8200 Lic. #398163



URBAN
ARENA

11772 Sorrento Valley Rd, Ste. 212
San Diego, California 92121
T: 658.625.0112 F: 658.625.0113
San Diego - Orange County

THE VILLAGE AT SAN ANTONIO CENTER NORTH

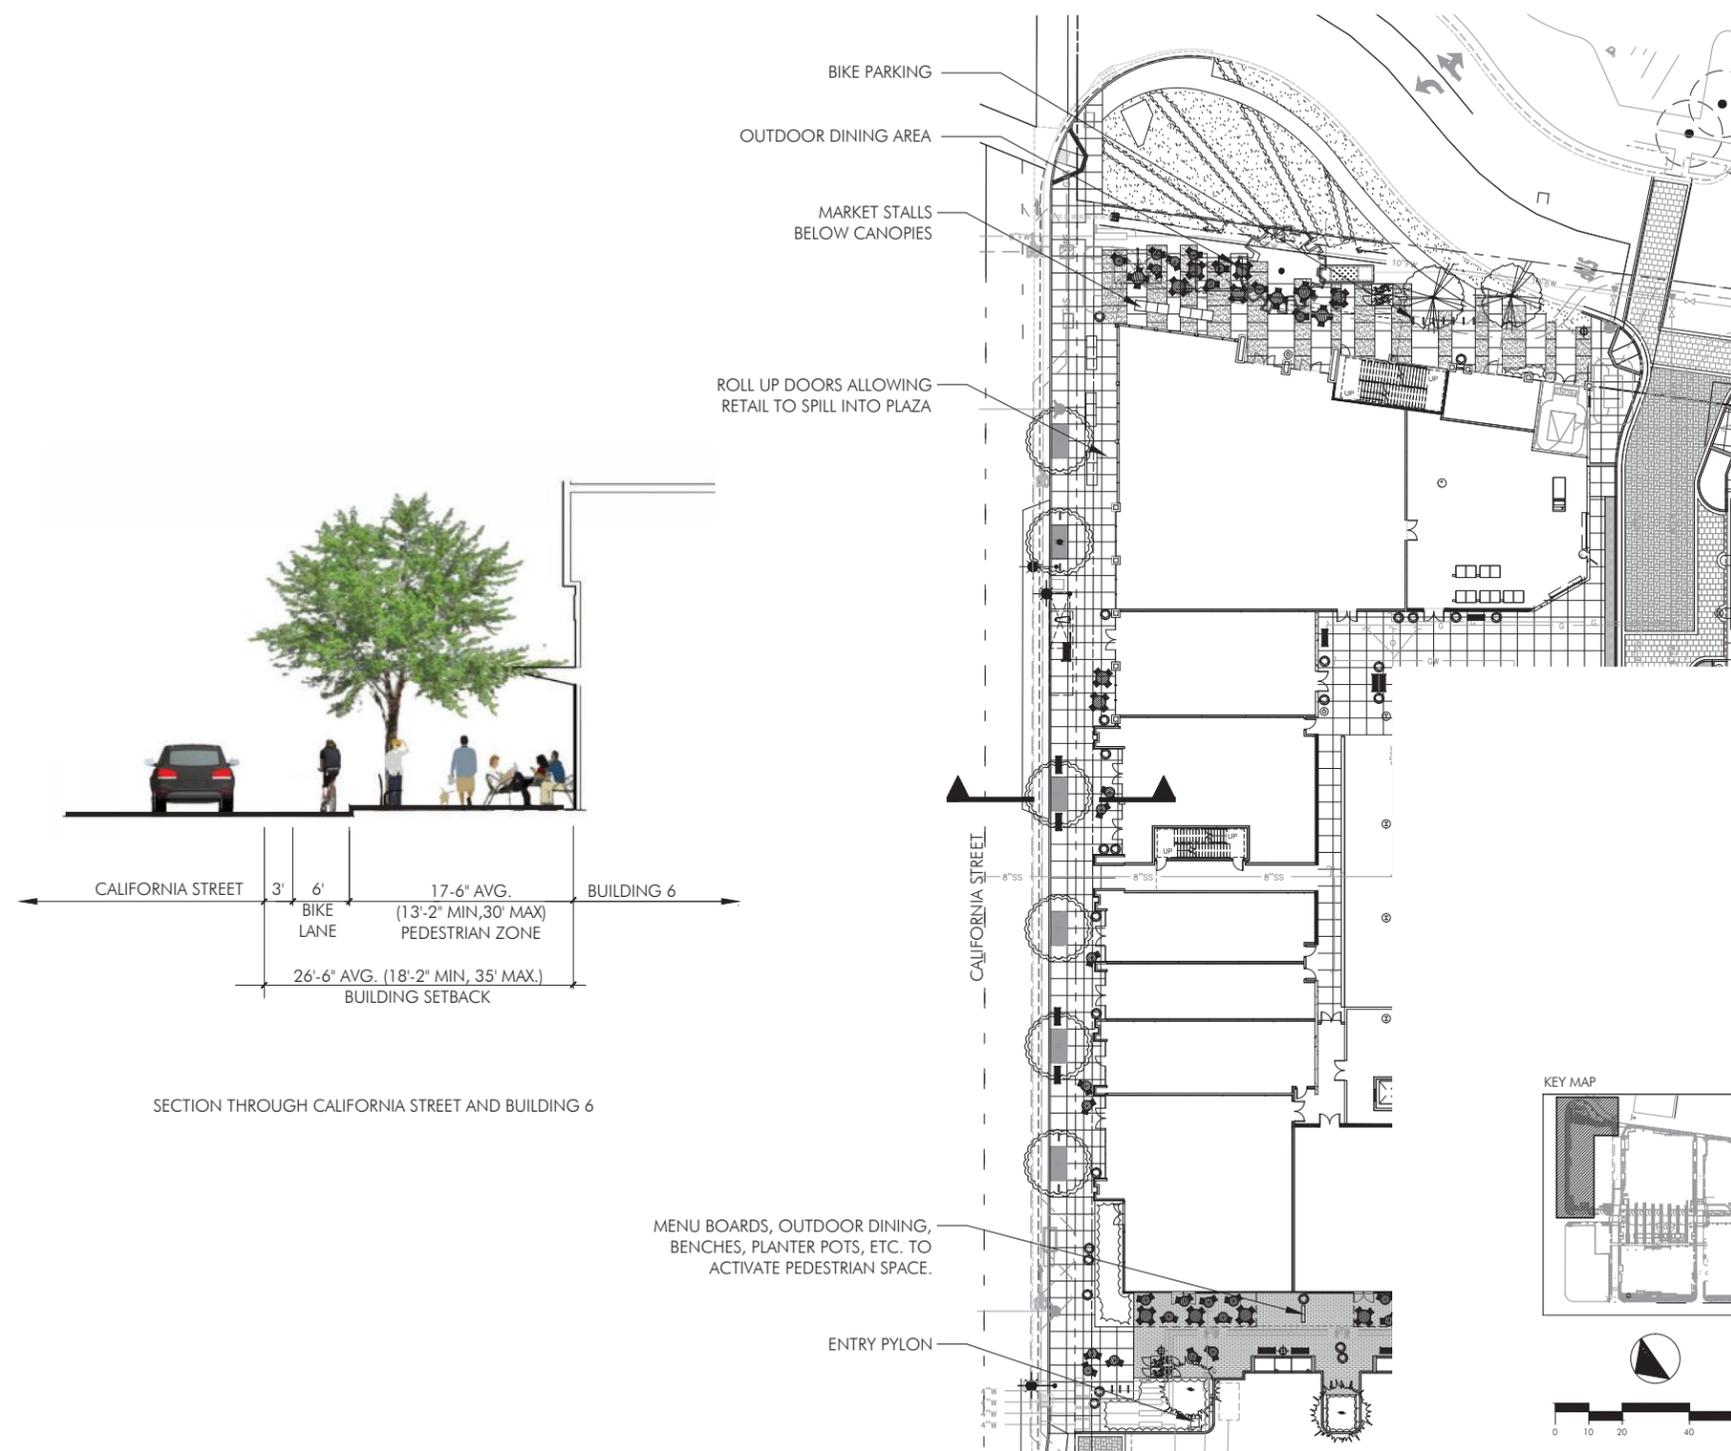

SECTION THROUGH CALIFORNIA STREET AND BUILDING 6

GENERAL NOTES:
CONTRACTOR SHALL FIELD VERIFY ALL JOB CONDITIONS AND DIMENSIONS. VARIATIONS THEREOF FROM THE DRAWINGS MUST BE REPORTED TO THE ARCHITECT.
DETAILS INDICATED ON THE DRAWINGS ARE REPRESENTATIVE AND TYPICAL. ALL ATTACHMENTS AND CONNECTIONS SHALL CONFORM TO BEST PRACTICE AND SHALL BE THE CONTRACTOR'S RESPONSIBILITY.
THIS DRAWING EMBODIES IDEAS, DESIGNS, ARRANGEMENTS, PLANS AND SPECIFICATIONS WHICH ARE PROPRIETARY TO DEVCON CONSTRUCTION INC. AND WHICH WERE DESIGNED, CREATED, EVOLVED AND DEVELOPED FOR USE SOLELY IN CONNECTION WITH THE SPECIFIED PROJECT. NO TRANSFER OF ANY RIGHTS THEREOF IS INTENDED OR EFFECTED BY DELIVERY HEREOF, AND EXCEPT UPON THE WRITTEN PERMISSION OF DEVCON CONSTRUCTION INC. THE DRAWING IS NOT TO BE DISCLOSED TO OTHERS, REPRODUCED OR COPIED IN WHOLE OR IN PART, OR USED IN THE FABRICATION OR CONSTRUCTION OF BUILDINGS, STRUCTURES, FOUNDATIONS, OR ANY PORTIONS THEREOF, FOR OTHER THAN THE SPECIFIED PROJECT.
© DEVCON CONSTRUCTION, INC.



REVISIONS

NO.	DATE	DESCRIPTION	BY

LANDSCAPE
ENLARGEMENTS
CALIFORNIA ST.

JOB NO. 14-018
DATE: 6/9/14
DRAWN:
CHECKED:
ISSUE: EPC SUBMITTAL

SHEET NO.

L4.02

OF SHEETS



THE VILLAGE AT
SAN ANTONIO
CENTER NORTH
SITE

THE VILLAGE
at San Antonio Center

MOUNTAIN VIEW, CA



CONSTRUCTION
INCORPORATED

690 Gibraltar Drive
Milpitas, California 95035
(408)942-8200 Lic. #398163



URBAN
ARENA

11772 Sorrento Valley Rd, Ste. 212
San Diego, California 92121
T: 658.625.0112 F: 658.625.0113
San Diego - Orange County

PEDESTRIAN CROSSING TO MILLER STREET
WITH WARNING / FLASHING LIGHTS
PROPOSED LOCATION FOR "BIRTHPLACE
OF SILICON VALLEY" MONUMENTATION



SEAT WALL (TYP.)

BIKE LANE

MONUMENT SIGN


BUS STOP

PATIO DINING

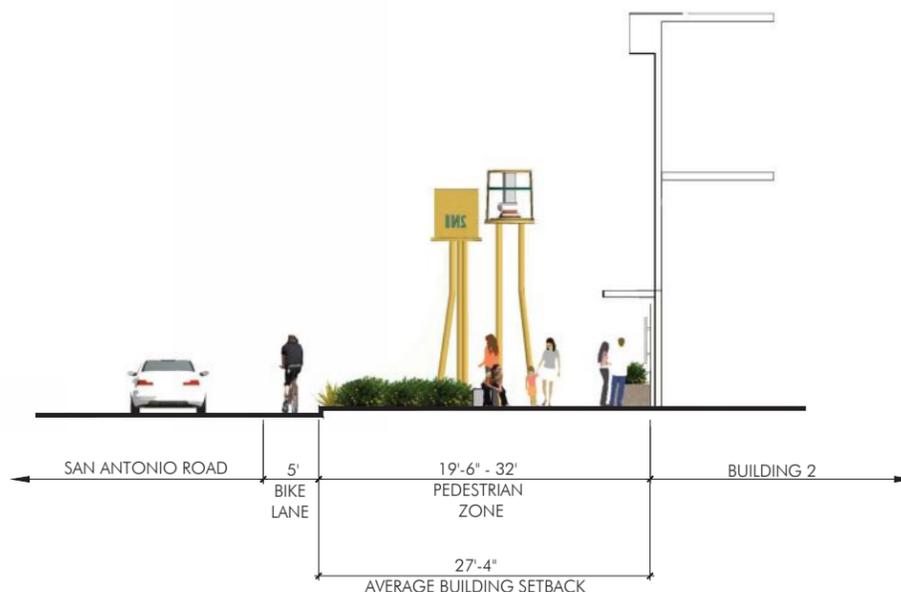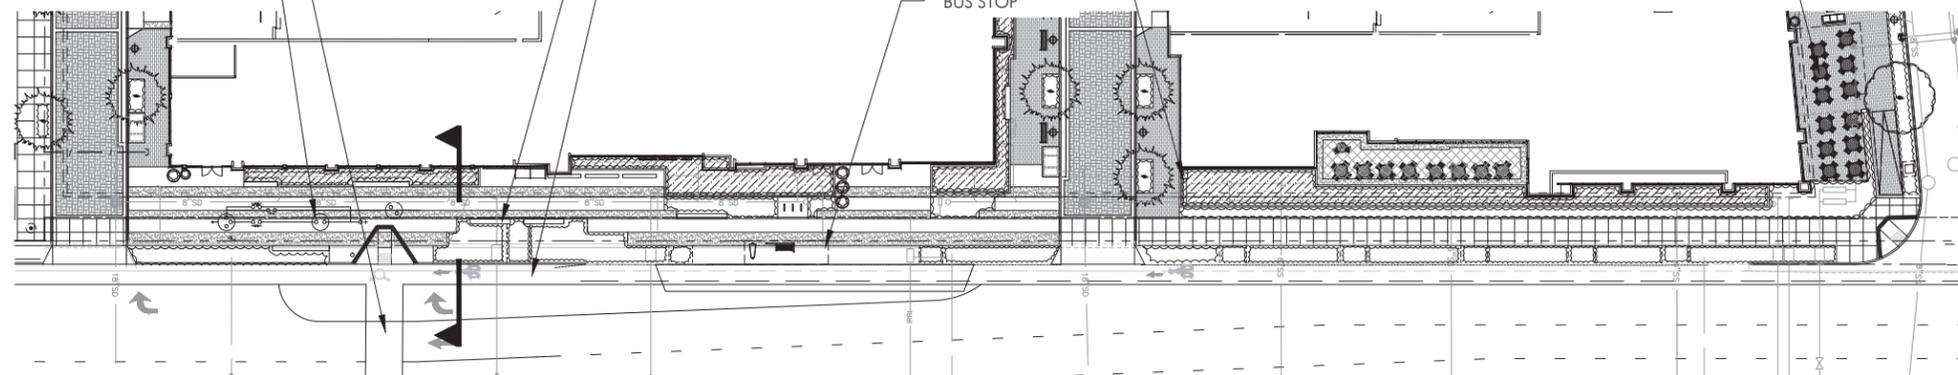

SECTION THROUGH SAN ANTONIO ROAD AND BUILDING 2

KEY MAP

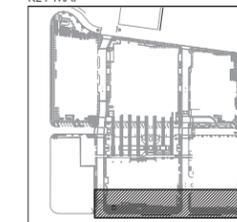

GENERAL NOTES:
CONTRACTOR SHALL FIELD VERIFY ALL JOB CONDITIONS AND DIMENSIONS. VARIATIONS THEREOF FROM THE DRAWINGS MUST BE REPORTED TO THE ARCHITECT.
DETAILS INDICATED ON THE DRAWINGS ARE REPRESENTATIVE AND TYPICAL. ALL ATTACHMENTS AND CONNECTIONS SHALL CONFORM TO BEST PRACTICE AND SHALL BE THE CONTRACTOR'S RESPONSIBILITY.
THIS DRAWING EMBODIES IDEAS, DESIGNS, ARRANGEMENTS, PLANS AND SPECIFICATIONS WHICH ARE PROPRIETARY TO DEVCON CONSTRUCTION INC. AND WHICH WERE DESIGNED, CREATED, EVOLVED AND DEVELOPED FOR USE SOLELY IN CONNECTION WITH THE SPECIFIED PROJECT. NO TRANSFER OF ANY RIGHTS THEREOF IS INTENDED OR EFFECTED BY DELIVERY HEREOF, AND EXCEPT UPON THE WRITTEN PERMISSION OF DEVCON CONSTRUCTION INC. THE DRAWING IS NOT TO BE DISCLOSED TO OTHERS, REPRODUCED OR COPIED IN WHOLE OR IN PART, OR USED IN THE FABRICATION OR CONSTRUCTION OF BUILDINGS, STRUCTURES, FOUNDATIONS, OR ANY PORTIONS THEREOF, FOR OTHER THAN THE SPECIFIED PROJECT.
© DEVCON CONSTRUCTION, INC.



REVISIONS

NO.	DATE	DESCRIPTION	BY

LANDSCAPE
ENLARGEMENTS
SAN ANTONIO RD

JOB NO. 14-018	SHEET NO.
DATE: 6/9/14	L4.03
DRAWN:	
CHECKED:	
ISSUE: EPC SUBMITTAL	
OF	SHEETS



THE VILLAGE AT
SAN ANTONIO
CENTER NORTH
SITE

THE VILLAGE
at San Antonio Center

MOUNTAIN VIEW, CA



CONSTRUCTION
INCORPORATED


690 Gibraltar Drive
Mojave, California 95035
(408)942-8200 Lic. #398163



URBAN
ARENA

11772 Sorrento Valley Rd, Ste. 212
San Diego, California 92121
T: 658.625.0112 F: 658.625.0113
San Diego - Orange County

THE VILLAGE AT SAN ANTONIO CENTER NORTH

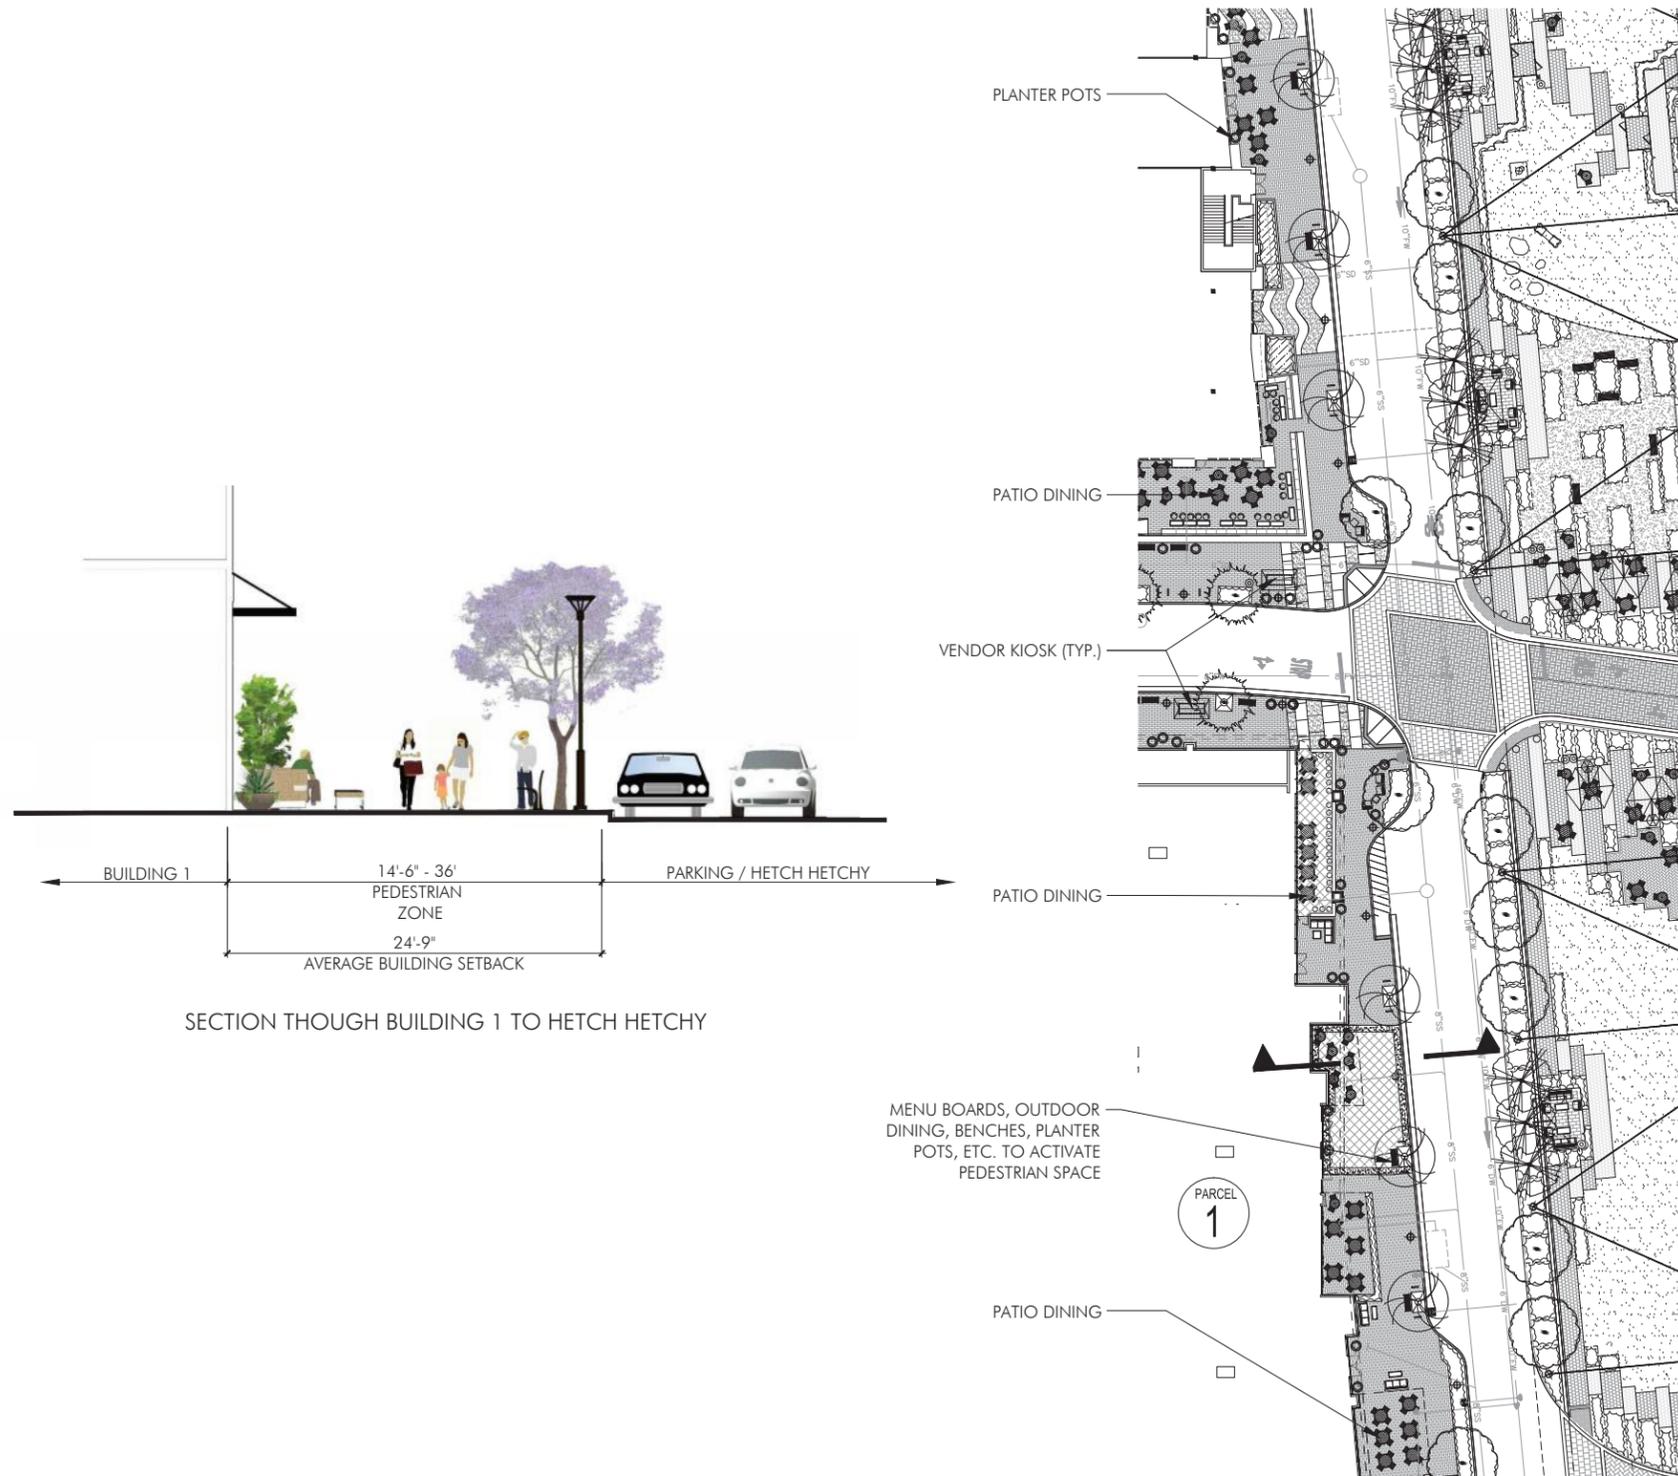

GENERAL NOTES:
CONTRACTOR SHALL FIELD VERIFY ALL JOB CONDITIONS AND DIMENSIONS. VARIATIONS THEREOF FROM THE DRAWINGS MUST BE REPORTED TO THE ARCHITECT.

DETAILS INDICATED ON THE DRAWINGS ARE REPRESENTATIVE AND TYPICAL. ALL ATTACHMENTS AND CONNECTIONS SHALL CONFORM TO BEST PRACTICE AND SHALL BE THE CONTRACTOR'S RESPONSIBILITY.

THIS DRAWING EMBODIES IDEAS, DESIGNS, ARRANGEMENTS, PLANS AND SPECIFICATIONS WHICH ARE PROPRIETARY TO DEVCON CONSTRUCTION INC. AND WHICH WERE DESIGNED, CREATED, EVOLVED AND DEVELOPED FOR USE SOLELY IN CONNECTION WITH THE SPECIFIED PROJECT. NO TRANSFER OF ANY RIGHTS THEREIN IS INTENDED OR EFFECTED BY DELIVERY HEREOF, AND EXCEPT UPON THE WRITTEN PERMISSION OF DEVCON CONSTRUCTION INC. THE DRAWING IS NOT TO BE DISCLOSED TO OTHERS, REPRODUCED OR COPIED IN WHOLE OR IN PART, OR USED IN THE FABRICATION OR CONSTRUCTION OF BUILDINGS, STRUCTURES, FOUNDATIONS, OR ANY PORTIONS THEREOF, FOR OTHER THAN THE SPECIFIED PROJECT.

© DEVCON CONSTRUCTION, INC.



REVISIONS

NO.	DATE	DESCRIPTION	BY

LANDSCAPE
ENLARGEMENTS
HETCH HETCHY

JOB NO. 14-018
DATE: 6/9/14
DRAWN:
CHECKED:
ISSUE: EPC SUBMITTAL

SHEET NO.
L4.04
OF SHEETS



THE VILLAGE AT
SAN ANTONIO
CENTER NORTH
SITE

THE VILLAGE
at San Antonio Center

MOUNTAIN VIEW, CA



CONSTRUCTION
INCORPORATED



690 Gibraltar Drive
Mijas, California 92035
(408)942-8200 Lic. #398163



URBAN
ARENA



11772 Sorrento Valley Rd. Ste. 212
San Diego, California 92121
T: 658.625.0112 F: 658.625.0113
San Diego - Orange County

THE VILLAGE AT
SAN ANTONIO
CENTER
NORTH

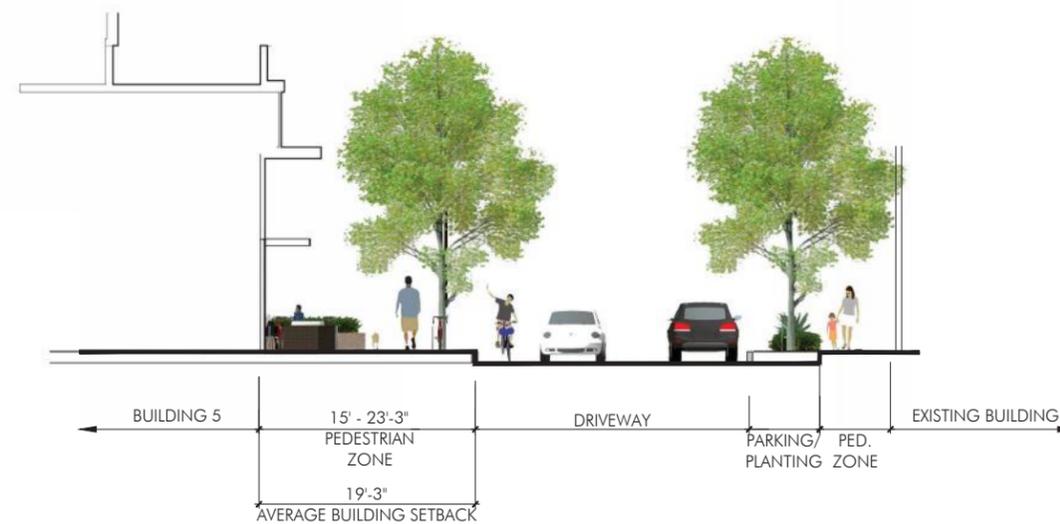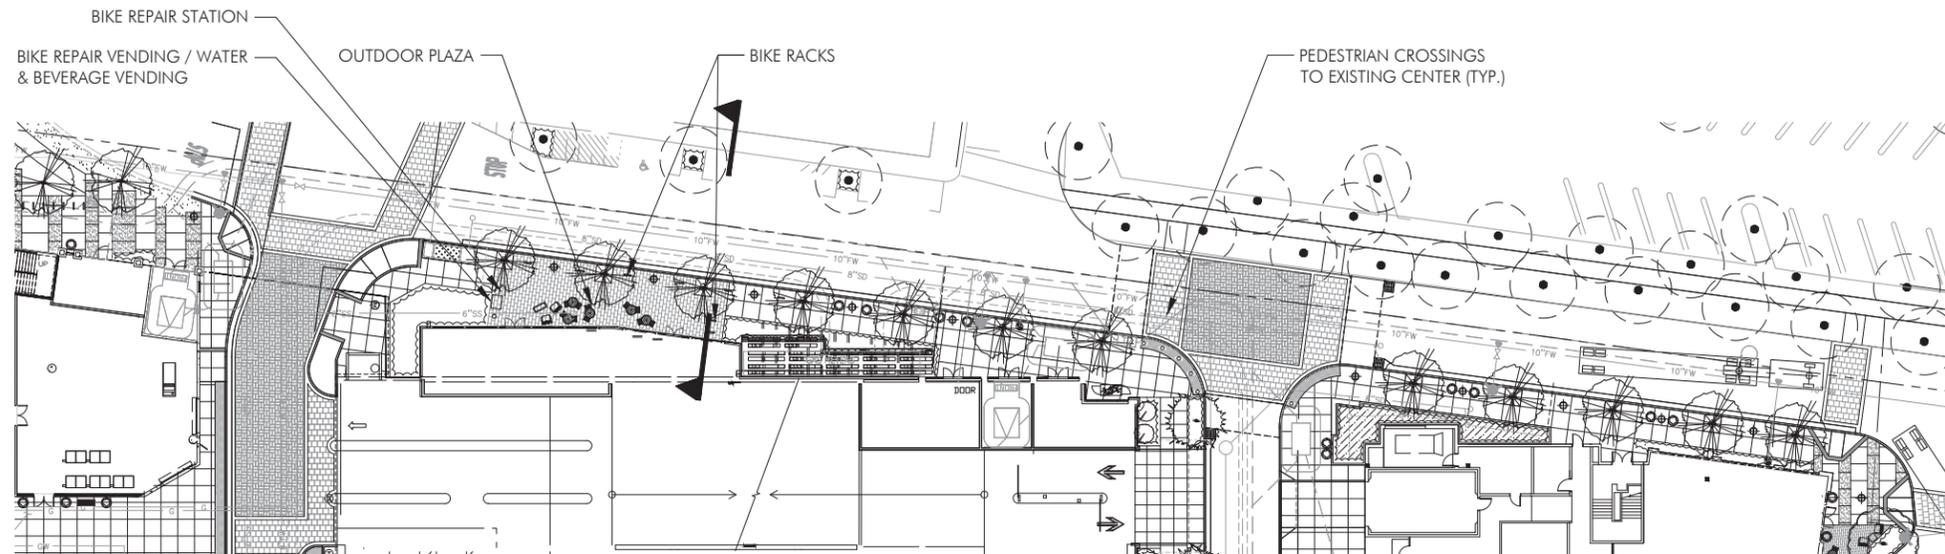

SECTION THOUGH EAST EDGE

KEY MAP

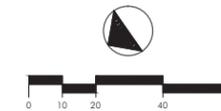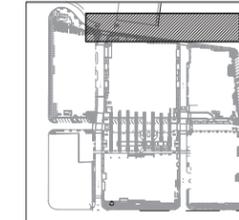

GENERAL NOTES:
CONTRACTOR SHALL FIELD VERIFY ALL JOB CONDITIONS AND DIMENSIONS. VARIATIONS THEREOF FROM THE DRAWINGS MUST BE REPORTED TO THE ARCHITECT.

DETAILS INDICATED ON THE DRAWINGS ARE REPRESENTATIVE AND TYPICAL. ALL ATTACHMENTS AND CONNECTIONS SHALL CONFORM TO BEST PRACTICE AND SHALL BE THE CONTRACTOR'S RESPONSIBILITY.

THIS DRAWING EMBODIES IDEAS, DESIGNS, ARRANGEMENTS, PLANS AND SPECIFICATIONS WHICH ARE PROPRIETARY TO DEVCON CONSTRUCTION INC. AND WHICH WERE DESIGNED, CREATED, EVOLVED AND DEVELOPED FOR USE SOLELY IN CONNECTION WITH THE SPECIFIED PROJECT. NO TRANSFER OF ANY RIGHTS THEREOF IS INTENDED OR EFFECTED BY DELIVERY HEREOF, AND EXCEPT UPON THE WRITTEN PERMISSION OF DEVCON CONSTRUCTION INC. THE DRAWING IS NOT TO BE DISCLOSED TO OTHERS, REPRODUCED OR COPIED IN WHOLE OR IN PART, OR USED IN THE FABRICATION OR CONSTRUCTION OF BUILDINGS, STRUCTURES, FOUNDATIONS, OR ANY PORTIONS THEREOF, FOR OTHER THAN THE SPECIFIED PROJECT.

© DEVCON CONSTRUCTION, INC.



REVISIONS

NO.	DATE	DESCRIPTION	BY

LANDSCAPE
ENLARGEMENTS
EAST EDGE

JOB NO. 14-018
DATE: 6/9/14
DRAWN:
CHECKED:
ISSUE: EPC SUBMITTAL

SHEET NO.
L4.05
OF SHEETS



THE VILLAGE AT
SAN ANTONIO
CENTER NORTH
SITE

THE VILLAGE
at San Antonio Center

MOUNTAIN VIEW, CA


DEVCON
CONSTRUCTION
INCORPORATED

690 Gibraltar Drive
Milpitas, California 95035
(408)942-8200 Lic. #399163

URBAN
ARENA

11772 Sorrento Valley Rd. Ste. 212
San Diego, California 92121
T: 658.625.0112 F: 658.625.0113
San Diego - Orange County


**THE VILLAGE AT
SAN ANTONIO
CENTER
NORTH**

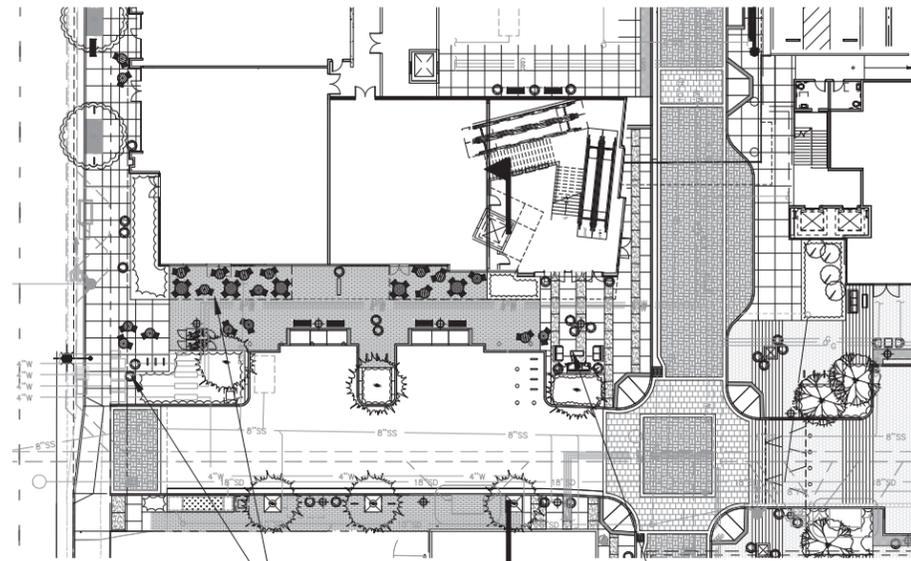

KEY MAP

MENU BOARDS, OUTDOOR DINING,
BENCHES, PLANTER POTS, ETC. TO
ACTIVATE PEDESTRIAN SPACE.

OUTDOOR PLAZA

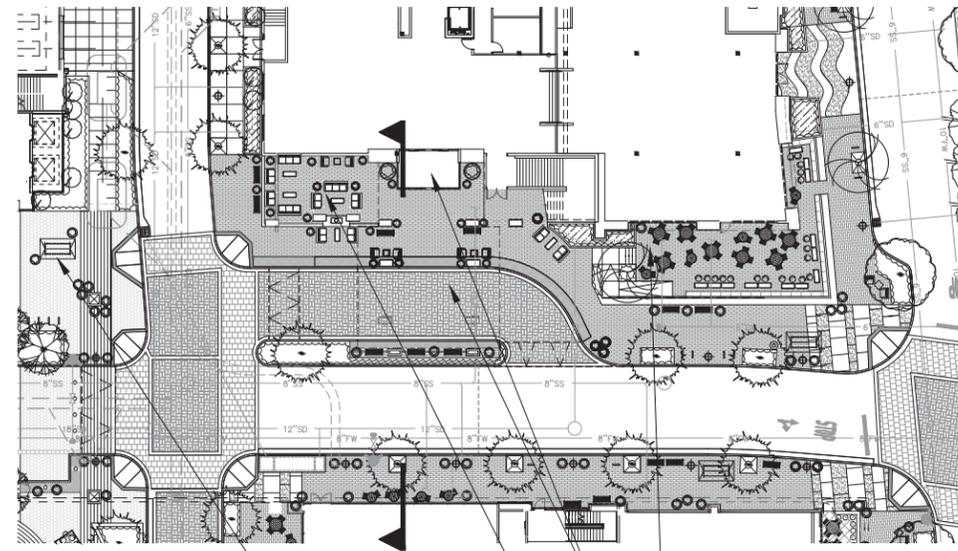


KEY MAP

VENDOR KIOSK (TYP.)

PATIO DINING

HOTEL ENTRY AND PORTE-COCHERE

LOBBY LOUNGE / BAR SPILLS
OUT TO STREET

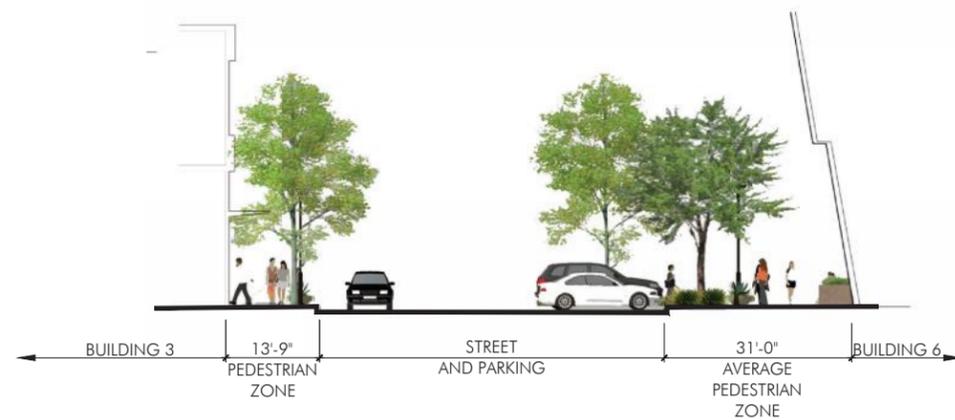

GENERAL NOTES:
CONTRACTOR SHALL FIELD VERIFY ALL JOB CONDITIONS AND DIMENSIONS. VARIATIONS THEREOF FROM THE DRAWINGS MUST BE REPORTED TO THE ARCHITECT.
DETAILS INDICATED ON THE DRAWINGS ARE REPRESENTATIVE AND TYPICAL. ALL ATTACHMENTS AND CONNECTIONS SHALL CONFORM TO BEST PRACTICE AND SHALL BE THE CONTRACTORS RESPONSIBILITY.
THIS DRAWING EMBODIES IDEAS, DESIGNS, ARRANGEMENTS, PLANS AND SPECIFICATIONS WHICH ARE PROPRIETARY TO DEVCON CONSTRUCTION, INC. AND WHICH WERE DESIGNED, CREATED, EVOLVED AND DEVELOPED FOR USE SOLELY IN CONNECTION WITH THE SPECIFIED PROJECT. NO TRANSFER OF ANY RIGHTS THEREOF IS INTENDED OR EFFECTED BY DELIVERY HEREOF, AND EXCEPT UPON THE WRITTEN PERMISSION OF DEVCON CONSTRUCTION, INC. THE DRAWING IS NOT TO BE DISCLOSED TO OTHERS, REPRODUCED OR COPIED IN WHOLE OR IN PART, OR USED IN THE FABRICATION OR CONSTRUCTION OF BUILDINGS, STRUCTURES, FOUNDATIONS, OR ANY PORTIONS THEREOF, FOR OTHER THAN THE SPECIFIED PROJECT.
© DEVCON CONSTRUCTION, INC.



REVISIONS

NO.	DATE	DESCRIPTION	BY

LANDSCAPE ENLARGEMENTS

JOB NO. 14-018 SHEET NO. **L4.06**

DATE: 6/9/14

DRAWN:

CHECKED:

ISSUE: EPC SUBMITTAL OF SHEETS



THE VILLAGE AT
SAN ANTONIO
CENTER NORTH
SITE

THE VILLAGE
at San Antonio Center

MOUNTAIN VIEW, CA



CONSTRUCTION
INCORPORATED




690 Gibraltar Drive
Mijas, California 92035
(408)942-8200 Lic. #398163



URBAN
ARENA

11772 Sorrento Valley Rd, Ste. 212
San Diego, California 92121
T: 658.625.0112 F: 658.625.0113
San Diego - Orange County

THE VILLAGE AT
SAN ANTONIO
CENTER
NORTH

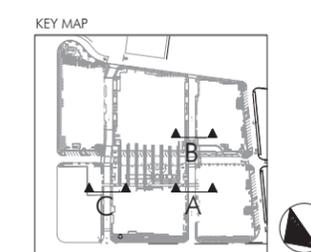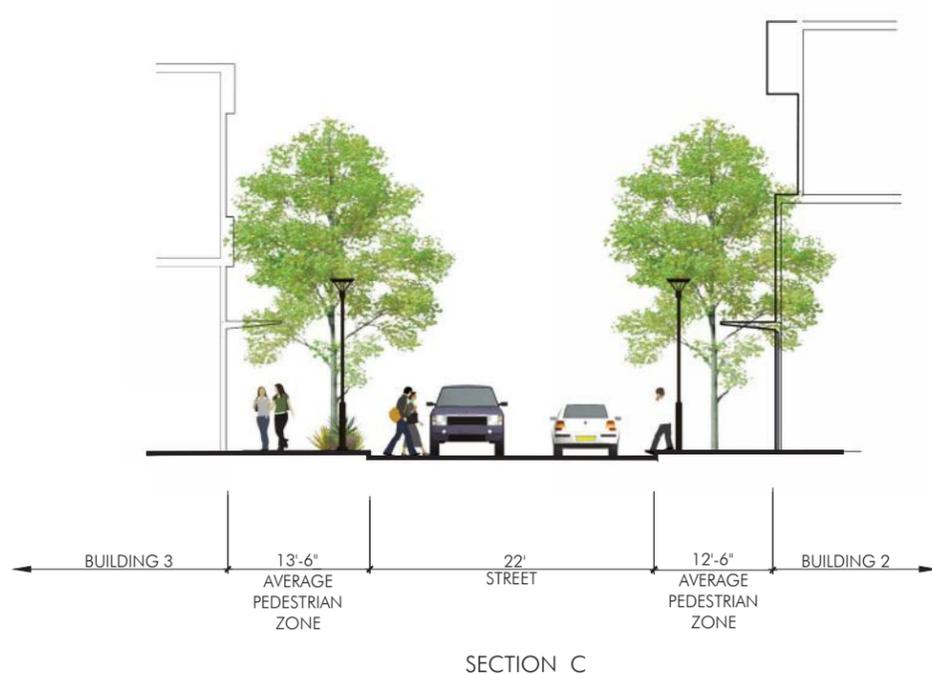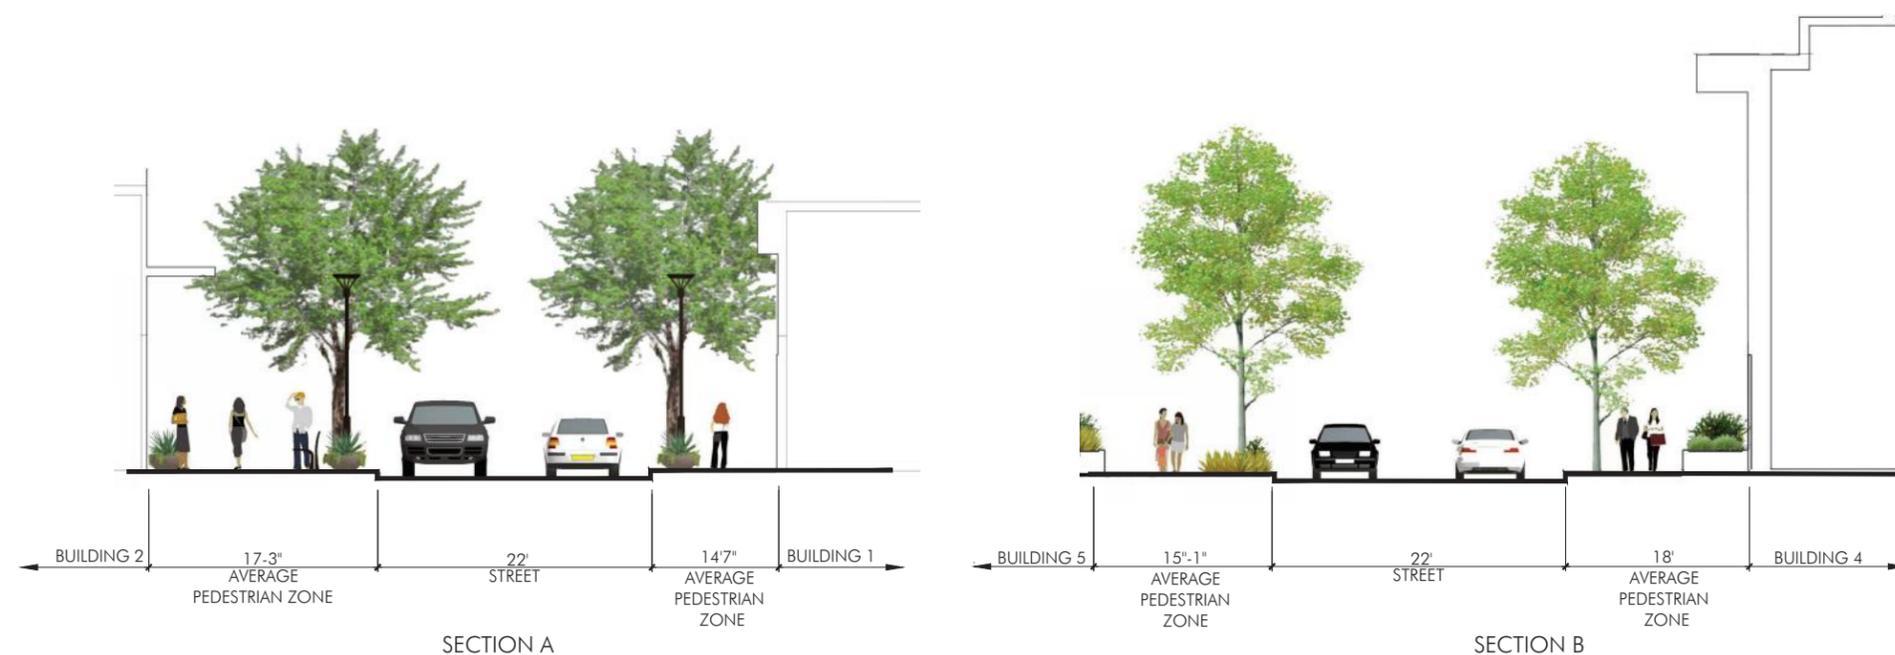


GENERAL NOTES:
CONTRACTOR SHALL FIELD VERIFY ALL JOB CONDITIONS AND DIMENSIONS. VARIATIONS THEREOF FROM THE DRAWINGS MUST BE REPORTED TO THE ARCHITECT.
DETAILS INDICATED ON THE DRAWINGS ARE REPRESENTATIVE AND TYPICAL. ALL ATTACHMENTS AND CONNECTIONS SHALL CONFORM TO BEST PRACTICE AND SHALL BE THE CONTRACTORS RESPONSIBILITY.
THIS DRAWING EMBODIES IDEAS, DESIGNS, ARRANGEMENTS, PLANS AND SPECIFICATIONS WHICH ARE PROPRIETARY TO DEVCON CONSTRUCTION INC. AND WHICH WERE DESIGNED, CREATED, EVOLVED AND DEVELOPED FOR USE SOLELY IN CONNECTION WITH THE SPECIFIED PROJECT. NO TRANSFER OF ANY RIGHTS THEREOF IS INTENDED OR EFFECTED BY DELIVERY HEREOF, AND EXCEPT UPON THE WRITTEN PERMISSION OF DEVCON CONSTRUCTION INC. THE DRAWING IS NOT TO BE DISCLOSED TO OTHERS, REPRODUCED OR COPIED IN WHOLE OR IN PART, OR USED IN THE FABRICATION OR CONSTRUCTION OF BUILDINGS, STRUCTURES, FOUNDATIONS, OR ANY PORTIONS THEREOF, FOR OTHER THAN THE SPECIFIED PROJECT.
© DEVCON CONSTRUCTION, INC.



REVISIONS			
NO.	DATE	DESCRIPTION	BY

LANDSCAPE ENLARGEMENTS INTERIOR ST

JOB NO. 14-018	SHEET NO.
DATE: 6/9/14	L4.07
DRAWN:	
CHECKED:	
ISSUE: EPC SUBMITTAL	
OF	SHEETS

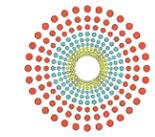

THE VILLAGE AT
SAN ANTONIO
CENTER NORTH
SITE

THE VILLAGE
at San Antonio Center

MOUNTAIN VIEW, CA



CONSTRUCTION
INCORPORATED

690 Gibraltar Drive
Milpitas, California 95035
(408)942-8200 Lic. #399163



URBAN
ARENA

11772 Sorrento Valley Rd., Ste. 212
San Diego, California 92121
T: 858.625.0112 F: 858.625.0113
San Diego - Orange County

THE VILLAGE AT SAN ANTONIO CENTER NORTH

GENERAL NOTES:
CONTRACTOR SHALL FIELD VERIFY ALL JOB CONDITIONS AND DIMENSIONS. VARIATIONS THEREOF FROM THE DRAWINGS MUST BE REPORTED TO THE ARCHITECT.
DETAILS INDICATED ON THE DRAWINGS ARE REPRESENTATIVE AND TYPICAL. ALL ATTACHMENTS AND CONNECTIONS SHALL CONFORM TO BEST PRACTICE AND SHALL BE THE CONTRACTOR'S RESPONSIBILITY.
THIS DRAWING EMBODIES IDEAS, DESIGN, ARRANGEMENTS, PLANS AND SPECIFICATIONS WHICH ARE PROPRIETARY TO DEVCON CONSTRUCTION INC. AND WHICH WERE DESIGNED, CREATED, DEVELOPED AND DEVELOPED FOR USE SOLELY IN CONNECTION WITH THE SPECIFIED PROJECT. NO TRANSFER OF ANY RIGHTS HERETO IS INTENDED OR EFFECTED BY DELIVERY HEREOF, AND EXCEPT UPON THE WRITTEN PERMISSION OF DEVCON CONSTRUCTION INC., THE DRAWING IS NOT TO BE DISCLOSED TO OTHERS, REPRODUCED OR COPIED IN WHOLE OR IN PART, OR USED IN THE FABRICATION OR CONSTRUCTION OF BUILDINGS, STRUCTURES, FOUNDATIONS, OR ANY PORTIONS THEREOF, FOR OTHER THAN THE SPECIFIED PROJECT.

© DEVCON CONSTRUCTION, INC.



REVISIONS

NO.	DATE	DESCRIPTION	BY

PLANTING PLAN

JOB NO. 14-018

SHEET NO.

DATE: 6/9/14


L5.01

DRAWN:

CHECKED:

ISSUE: EPC SUBMITTAL

OF SHEETS

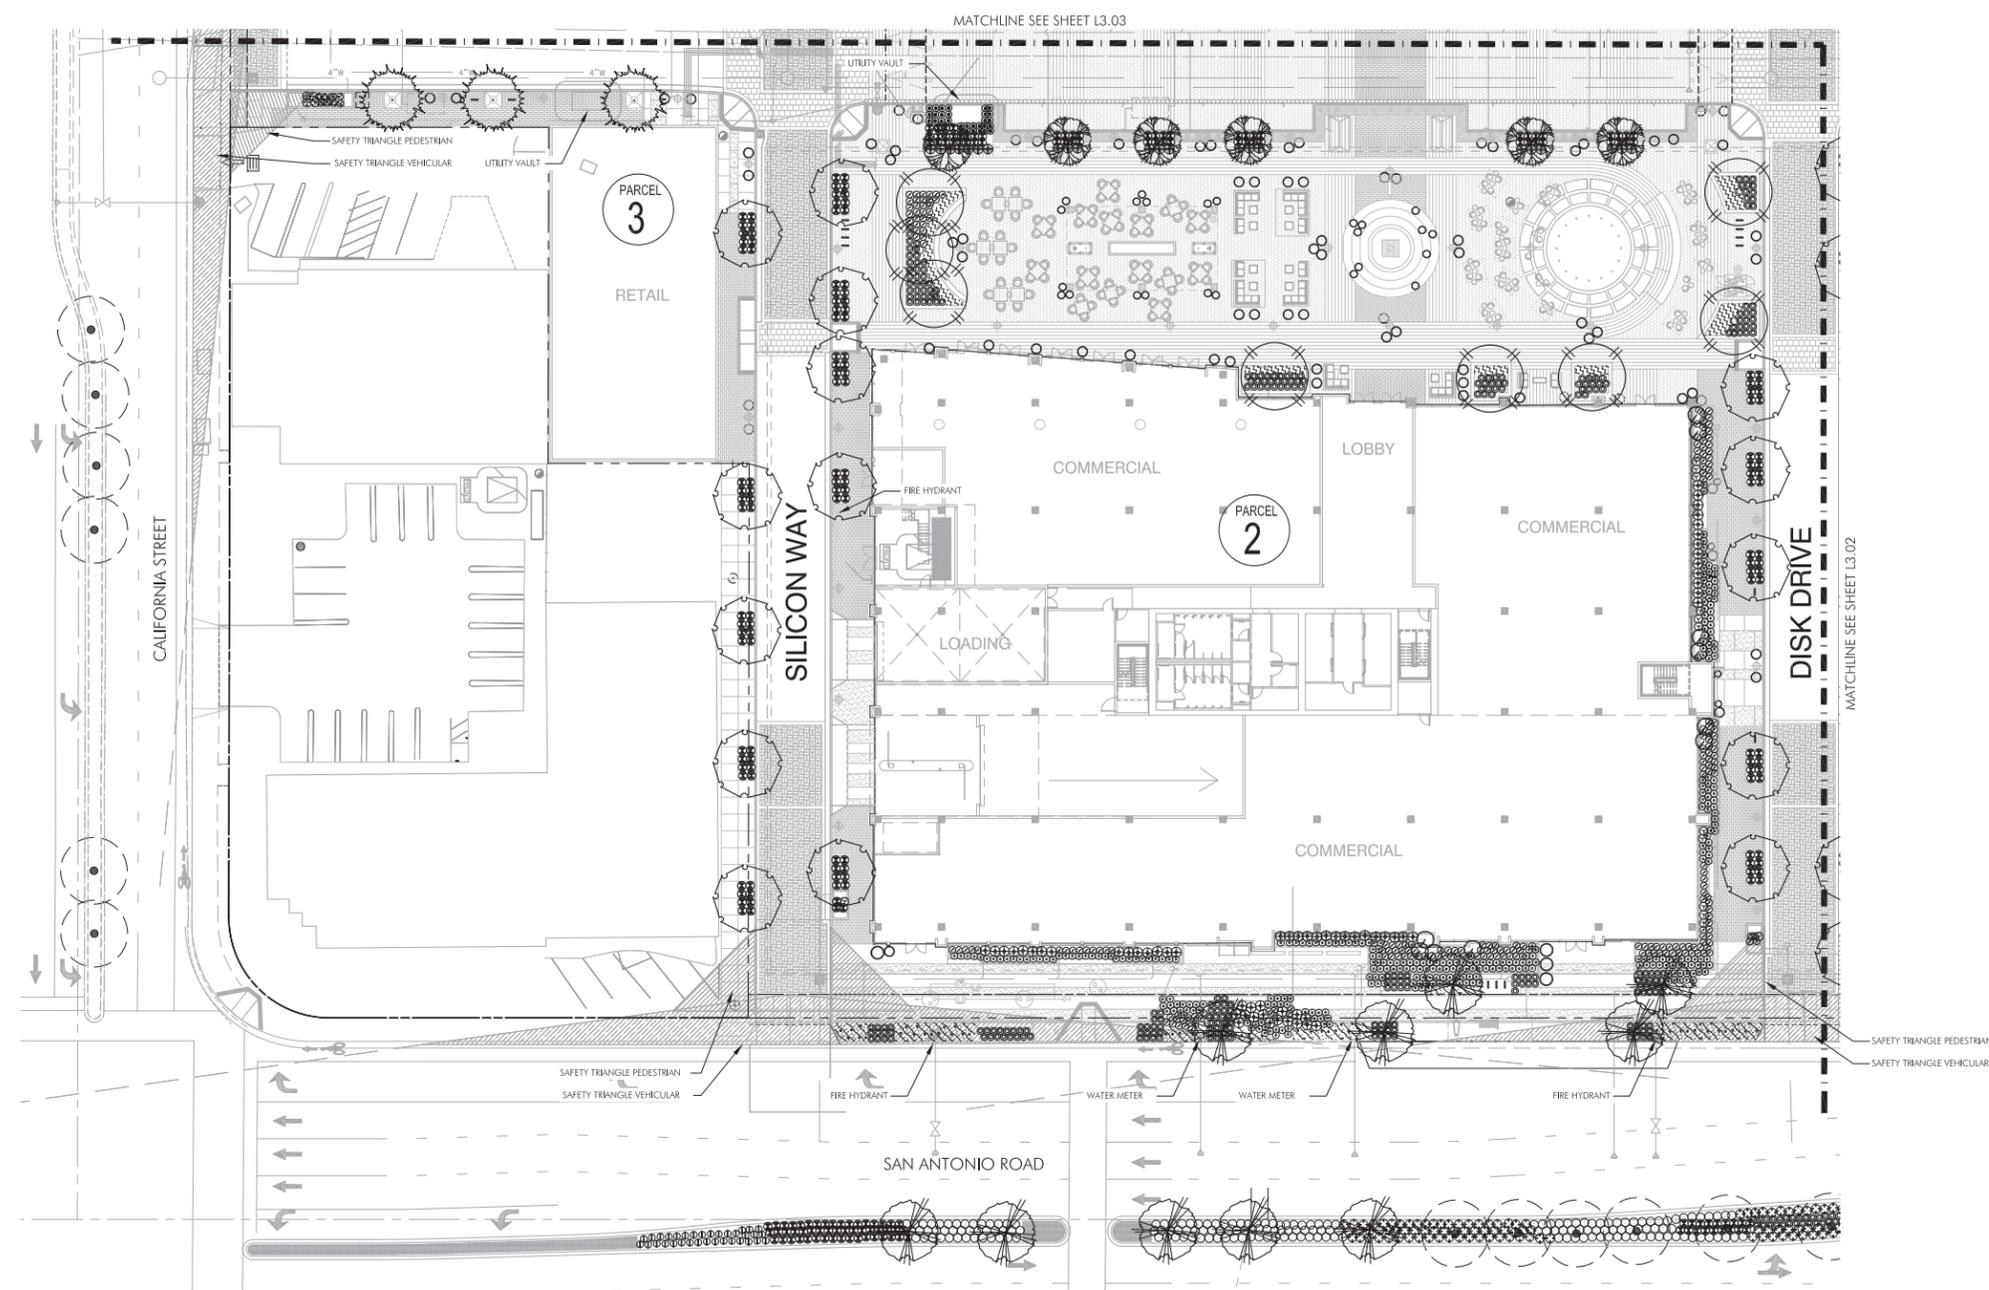

PLANT LEGEND

TREES	BOTANICAL NAME	COMMON NAME	SIZE	SHRUBS	BOTANICAL NAME	COMMON NAME	SIZE
	ACER RUBRUM 'OCTOBER GLORY'	OCTOBER GLORY MAPLE	36" BOX		ASPARAGUS DENSIFLORUS 'MYERS'	MYERS ASPARAGUS	5 GAL
	ARBUTUS X 'MARINA'	N.C.N.	36" BOX		BUXUS MICROPHYLLA JAPONICA	PYRAMIDAL JAPANESE BOXWOOD	5 GAL
	BAMBUSA OLDHAMII	GIANT TIMBER BAMBOO	24" BOX		CALLISTEMON VIMINATUS 'LITTLE JOHN'	DWARF WEEPING BOTTLEBRUSH	5 GAL
	GINKGO BILOBA	MAIDENHAIR TREE	36" BOX		CORDYLINE X 'ELECTRIC PINK'	PINK CORDYLINE	5 GAL
	MAGNOLIA GRANDIFLORA 'MAJESTIC BEAUTY'	SOUTHERN MAGNOLIA	36" BOX		CORDYLINE X 'FESTIVAL GRASS'	DRACAENA	5 GAL
	PLATANUS X ACERIFOLIA 'COLUMBIA'	LONDON PLANE TREE	36" BOX		CYPERUS TEXTILE	PAPYRUS	15 GAL
	PODOCARPUS MACROPHYLLUS	YEW PINE	36" BOX		DIANELLA TASMANICA 'VARIEGATA'	FLAX LILY	5 GAL
	PIRUS CALLERYANA 'REDSPIRE'	REDSPIRE CALLERY PEAR	36" BOX		DIETES GRANDIFLORA 'VARIEGATA'	STRIPED FORTNIGHT LILY	5 GAL
	QUERCUS SUBER	CORK OAK	36" BOX		FATSIA JAPONICA	JAPANESE FATSIA	15 GAL
	QUERCUS VIRGINIANA	SOUTHERN LIVE OAK	36" BOX		IRIS GERMANICA	GERMAN IRIS	5 GAL
	EXISTING STREET TREE TO BE PROTECTED IN PLACE				LIQUSTRUM TEXANUM	TEXAS PRIVET	15 GAL
					PHORMIUM TENAX 'DARK DELIGHT'	DARK DELIGHT FLAX	15 GAL
					ROSA X 'FLOWER CARPET WHITE'	ROSE	5 GAL
					CLYTOSTOMA CALLISTEIOIDES	VIOLET TRUMPET VINE	15 GAL
					TRACHELOSPERMUM JASMINOIDES	STAR JASMINE	15 GAL
					CAREX DIVULSA	BERKELEY SEDGE	1 GAL 15" o.c.
					ANNUAL COLOR		4" POTS 8" o.c.

PLANTER POT LEGEND

TREE/SHRUB/PERENNIAL PLANTER POTS AND ANNUAL COLOR PLANTER POTS SHALL BE DISTRIBUTED THROUGHOUT THE SITE IN RANDOM GROUPINGS. ANNUAL COLOR PLANTER POTS HOWEVER, SHALL BE CONCENTRATED NEAR THE CENTRAL PLAZA AND ENTRANCES TO BUILDINGS.


TREE/SHRUB/PERENNIAL PLANTER POTS


SYMBOL	QTY.	DESCRIPTION AND FINISH	BOTANICAL NAME	COMMON NAME	SIZE
	x	CASCADE QR-CE4836P-MT-YES-STD-NO C4-T3 48"W 36"H - CHOCOLATE - SAND BLAST	RHUS LANCEA ROSMARINUS OFF. 'HUNTINGTON' CARPET	AFRICAN SUMAC HUNTINGTON CARPET ROSEMARY	24" BOX MULTI 1 GAL
	x	CASCADE QR-CE3030P-MT-YES-STD-NO C3-T3 30"W 30"H - LATTE - SAND BLAST	NASSELLA TENNISIVA ECHVEVERIA 'PINK BEAUTY' SEDUM RUPESTRE 'LEMON CORAL'	AMERICAN FEATHER GRASS NEN NEN	5 GAL 1 GAL 1 GAL
	x	CASCADE QR-CE3036P-MT-YES-STD-NO C3-T3 30"W 36"H - LATTE - SAND BLAST	PHORMIUM 'SHRUBZ' ECHVEVERIA 'WATERGLOW'	SHRAZ NEW ZEALAND FLAX AFTERGLOW HEN & CHICKS	15 GAL 1 GAL
	x	CASCADE QR-CE3036P-SRC-MT-YES-STD-NO C3-T3 30"W 36"H - LATTE - SAND BLAST (WITH DRAIN HOLE)	PODOCARPUS 'ICEE BLUE' CHIROPOGON PLANCARPUS 'MAGRESCENS' HEUCHYSSUM PETIOLARE 'MELBLIGHT'	ICEE BLUE YELLOW WOOD BLACK MONDO GRASS LICORICE PLANT	15 GAL 1 GAL 1 GAL
	x	CASCADE QR-CE4836P-SRC-MT-YES-STD-NO C3-T3 48"W 36"H - LATTE - SAND BLAST (WITH DRAIN HOLE)	AGONIS FLEXUOSA 'SERVIS BAY AFTERDARK' ECHVEVERIA 'WATERGLOW'	N.C.N. MEXICAN FEATHER GRASS AFTERGLOW HEN & CHICKS	24" BOX 5 GAL 1 GAL
	x	CASCADE QR-CE3636P-SRC-MT-YES-STD-NO C3-T3 36"W 36"H - LATTE - SAND BLAST (WITH DRAIN HOLE)	ALOE FEROX ECHVEVERIA AGAWOIDES STIPA ARUNDINACEA	N.C.N. HEN & CHICKS PHEASANTS TAIL GRASS	15 GAL 1 GAL 1 GAL
	x	CASCADE QR-CE3630P-MT-YES-NO-NO C3-T3 36"W 30"H - LATTE - SAND BLAST (NO DRAIN HOLE)	CHONDROPETALUM ELEPHANTINUM HEDERA HELIX 'SILVERDUST'	CAPE RUSH VAREGATED ENGLISH IVY	15 GAL 1 GAL

ANNUAL COLOR PLANTER POTS

SYMBOL	QTY.	DESCRIPTION AND FINISH	BOTANICAL NAME	COMMON NAME	SIZE	SPACING
	x	CASCADE QR-CE3036P-SRC-MT-YES-STD-NO 30"W 36"H - LATTE - SAND BLAST (WITH DRAIN HOLE)	ANTHRINUM MAJUS CALENDULA OFFICINALIS PAPAVR NUDDICALE PRIMULA VULGARIS	SNAPDRAGON POT MARIGOLD ICELAND POPPY PRIMROSE	4" POT 4" POT 4" POT 4" POT	12" o.c. 12" o.c. 12" o.c. 12" o.c.
			WARM SEASON ANNUAL COLOR			
			CATHARANTHUS ROSEUS CELOSIA ARGENTEA CRISTATA IMPATIENS WALLERIANA PETUNIA X HYBRIDA PORTULACA GRANDIFLORA ZINNA ELEGANS	MADAGASCAR PERIWINKLE FEATHER CELOSIA BUSY LIZZIE PETUNIA PURSLANE ZINNA	4" POT 4" POT 4" POT 4" POT 4" POT 4" POT	12" o.c. 12" o.c. 12" o.c. 12" o.c. 12" o.c. 12" o.c.

KEY MAP

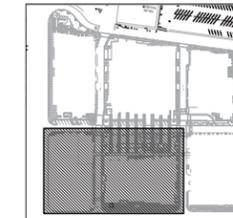

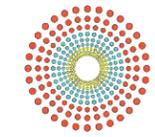

THE VILLAGE AT
SAN ANTONIO
CENTER NORTH
SITE

THE VILLAGE
at San Antonio Center

MOUNTAIN VIEW, CA



CONSTRUCTION
INCORPORATED

690 Gibraltar Drive
Milpitas, California 95035
(408)942-8200 Lic. #399163



URBAN
ARENA

11772 Sorrento Valley Rd., Ste. 212
San Diego, California 92121
T: 858.625.0112 F: 858.625.0113
San Diego - Orange County

THE VILLAGE AT
SAN ANTONIO
CENTER
NORTH

GENERAL NOTES:
CONTRACTOR SHALL FIELD VERIFY ALL JOB CONDITIONS AND DIMENSIONS. VARIATIONS THEREOF FROM THE DRAWINGS MUST BE REPORTED TO THE ARCHITECT.

DETAILS INDICATED ON THE DRAWINGS ARE REPRESENTATIVE AND TYPICAL. ALL ATTACHMENTS AND CONNECTIONS SHALL CONFORM TO BEST PRACTICE AND SHALL BE THE CONTRACTORS RESPONSIBILITY.

THIS DRAWING EMBODIES IDEAS, DESIGNS, ARRANGEMENTS, PLANS AND SPECIFICATIONS WHICH ARE PROPRIETARY TO DEVCON CONSTRUCTION INC. AND WHICH WERE DESIGNED, CREATED, EVOLVED AND DEVELOPED FOR USE SOLELY IN CONNECTION WITH THE SPECIFIED PROJECT. NO TRANSFER OF ANY RIGHTS HERETO IS INTENDED OR EFFECTED BY DELIVERY HEREOF, AND EXCEPT UPON THE WRITTEN PERMISSION OF DEVCON CONSTRUCTION INC., THE DRAWING IS NOT TO BE DISCLOSED TO OTHERS, REPRODUCED OR COPIED IN WHOLE OR IN PART, OR USED IN THE FABRICATION OR CONSTRUCTION OF BUILDINGS, STRUCTURES, FOUNDATIONS, OR ANY PORTIONS THEREOF, FOR OTHER THAN THE SPECIFIED PROJECT.

© DEVCON CONSTRUCTION, INC.



REVISIONS

NO.	DATE	DESCRIPTION	BY

PLANTING
PLAN

JOB NO. 14-018

SHEET NO.

DATE: 6/9/14

L5.02

DRAWN:

CHECKED:

ISSUE: EPC SUBMITTAL

OF SHEETS

PLANT LEGEND

TREES	BOTANICAL NAME	COMMON NAME	SIZE
	ACER RUBRUM 'OCTOBER GLORY'	OCTOBER GLORY MAPLE	36" BOX
	ARBUTUS X 'MARINA'	N.C.N.	36" BOX
	BAMBUSA OLDHAMII	GIANT TIMBER BAMBOO	24" BOX
	GINKGO BILOBA 'MUTUMN GOLD'	AUTUMN GOLD MAIDENHAIR TREE	36" BOX
	MAGNOLIA GRANDIFLORA 'MAJESTIC BEAUTY'	SOUTHERN MAGNOLIA	36" BOX
	PLATANUS X ACERIFOLIA 'COLUMBIA'	LONDON PLANE TREE	36" BOX
	PODOCARPUS MACROPHYLLUS	YEW PINE	36" BOX
	PYRUS CALLERYANA 'REDSPIRE'	REDSPIRE CALLERY PEAR	36" BOX
	QUERCUS SUBER	CORK OAK	36" BOX
	QUERCUS VIRGINIANA	SOUTHERN LIVE OAK	36" BOX
	EXISTING STREET TREE TO BE PROTECTED IN PLACE		

SHRUBS	BOTANICAL NAME	COMMON NAME	SIZE
	ASPARAGUS DENSIFLORUS 'MYERS'	MYERS ASPARAGUS	5 GAL
	BUXUS MICROPHYLLA JAPONICA	PYRAMIDAL JAPANESE BOXWOOD	5 GAL
	CALLISTEMON VIMINALIS 'LITTLE JOHN'	DWARF WEEPING BOTTLEBRUSH	5 GAL
	CORDYLINE X 'ELECTRIC PINK'	PINK CORDYLINE	5 GAL
	CORDYLINE X 'FESTIVAL GRASS'	DRACAENA	5 GAL
	CYPERUS TEXTILIS	PAPYRUS	15 GAL
	DIANELLA TASMANICA 'VAREGATA'	FLAX LILY	5 GAL
	DIETES GRANDIFLORA 'VAREGATA'	STRIPED FORTNIGHT LILY	5 GAL
	FATSA JAPONICA	JAPANESE FATSA	15 GAL
	IRIS GERMANICA	GERMAN IRIS	5 GAL
	LIGUSTRUM TEXANUM	TEXAS PRIVET	15 GAL
	PHORMIUM TENAX 'DARK DELIGHT'	DARK DELIGHT FLAX	15 GAL
	ROSA X 'FLOWER CARPET WHITE'	ROSE	5 GAL

VINE/SPALIER	BOTANICAL NAME	COMMON NAME	SIZE
	CLYTOSTOMA CALLISTEGIOIDES	VIOLET TRUMPET VINE	15 GAL
	TRACHELOSPERMUM JASMINOIDES	STAR JASMINE	15 GAL

GROUND COVERS	BOTANICAL NAME	COMMON NAME	SIZE	SPACING
	CAREX DIVULSA	BERKELEY SEDGE	1 GAL	12" O.C.
	ANNUAL COLOR		4" POTS	8" O.C.

PLANTER POT LEGEND

TREE/SHRUB/PERENNIAL PLANTER POTS AND ANNUAL COLOR PLANTER POTS SHALL BE DISTRIBUTED THROUGHOUT THE SITE IN RANDOM GROUPINGS. ANNUAL COLOR PLANTER POTS HOWEVER, SHALL BE CONCENTRATED NEAR THE CENTRAL PLAZA AND ENTRANCES TO BUILDINGS



TREE/SHRUB/PERENNIAL PLANTER POTS

SYMBOL	QTY.	DESCRIPTION AND FINISH	BOTANICAL NAME	COMMON NAME	SIZE
	x	CASCADE QR-CE4836P-MT-YES-STD-NO C4-T3 48"W 36"H - CHOCOLATE - SAND BLAST	RHUS LANCEA ROSMARINUS OFF. 'HUNTINGTON CARPET'	AFRICAN SUMAC HUNTINGTON CARPET ROSEMARY	24" BOX MULTI 1 GAL.
	x	CASCADE QR-CE3030P-MT-YES-STD-NO C3-T3 30"W 30"H - LATTE - SAND BLAST	NASSELLA TENNISBIA ECHEVERIA 'PINK BEAUTY' SEDUM RUPESTRE 'LEMON CORAL'	MEXICAN FEATHER GRASS N.C.N. N.C.N.	5 GAL 1 GAL 1 GAL
	x	CASCADE QR-CE3036P-MT-YES-STD-NO C3-T3 30"W 36"H - LATTE - SAND BLAST	PHORMIUM 'SHRAZ' ECHEVERIA 'AFTERGLOW'	SHRAZ NEW ZEALAND FLAX AFTERGLOW HEN AND CHICKS	15 GAL 1 GAL
	x	CASCADE QR-CE3036P-SRC-MT-YES-STD-NO C3-T3 30"W 36"H - LATTE - SAND BLAST (WITH DRAIN HOLE)	PODOCARPUS 'ICEE BLUE' OPHIOPOGON PLANISCAPUS 'INGRESCENS' HEUCHRYSUM PETIOLARE 'LIMELIGHT'	ICEE BLUE 'YELLOW WOOD BLACK MONDO GRASS LICORICE PLANT	15 GAL 1 GAL 1 GAL
	x	CASCADE QR-CE4836P-SRC-MT-YES-STD-NO C3-T3 48"W 36"H - LATTE - SAND BLAST (WITH DRAIN HOLE)	AGONIS FLEXUOSA 'HERMS BAY AFTERDARK' NASSELLA TENNISBIA ECHEVERIA 'AFTERGLOW'	N.C.N. MEXICAN FEATHER GRASS AFTERGLOW HEN & CHICKS	24" BOX 5 GAL 1 GAL
	x	CASCADE QR-CE3636P-SRC-MT-YES-STD-NO C3-T3 36"W 36"H - LATTE - SAND BLAST (WITH DRAIN HOLE)	ALOË FEROX ECHEVERIA AGAYCOIDES STIPA ARUNDINACEA	N.C.N. HEN & CHICKS PHEASANTS TAIL GRASS	15 GAL 1 GAL 1 GAL
	x	CASCADE QR-CE3630P-MT-YES-NO-NO 36"W 30"H - LATTE - SAND BLAST (NO DRAIN HOLE)	CHONDROPETALUM ELEPHANTINUM HEDERA HELIX 'SILVERDUST'	CAPE RUSH VARIEGATED ENGLISH IVY	15 GAL 1 GAL

ANNUAL COLOR PLANTER POTS

SYMBOL	QTY.	DESCRIPTION AND FINISH	BOTANICAL NAME	COMMON NAME	SIZE	SPACING
	x	CASCADE QR-CE3036P-SRC-MT-YES-STD-NO 30"W 36"H - LATTE - SAND BLAST (WITH DRAIN HOLE)	COOL SEASON ANNUAL COLOR			
			ANTIRRHINUM MAJUS	SNAPDRAGON	4" POT	12" O.C.
			CALENDULA OFFICINALIS	POT MARIGOLD	4" POT	12" O.C.
			PAPAYER NUDECAULE	ICELAND POPPY	4" POT	12" O.C.
			PRIMULA VULGARIS	PRIMROSE	4" POT	12" O.C.
			WARM SEASON ANNUAL COLOR			
			CATHARANTHUS ROSEUS	MADAGASCAR PERIMINKIE	4" POT	12" O.C.
			CELOSIA ARGENTEA CRISTATA	FEATHER CELOSIA	4" POT	12" O.C.
			IMPATIENS WALLERIANA	BUSY LIZZIE	4" POT	12" O.C.
			PETUNIA X HYBRIDA	PETUNIA	4" POT	12" O.C.
			PORTULACA GRANDIFLORA	PURSLANE	4" POT	12" O.C.
			ZINNIA ELEGANS	ZINNIA	4" POT	12" O.C.


KEY MAP

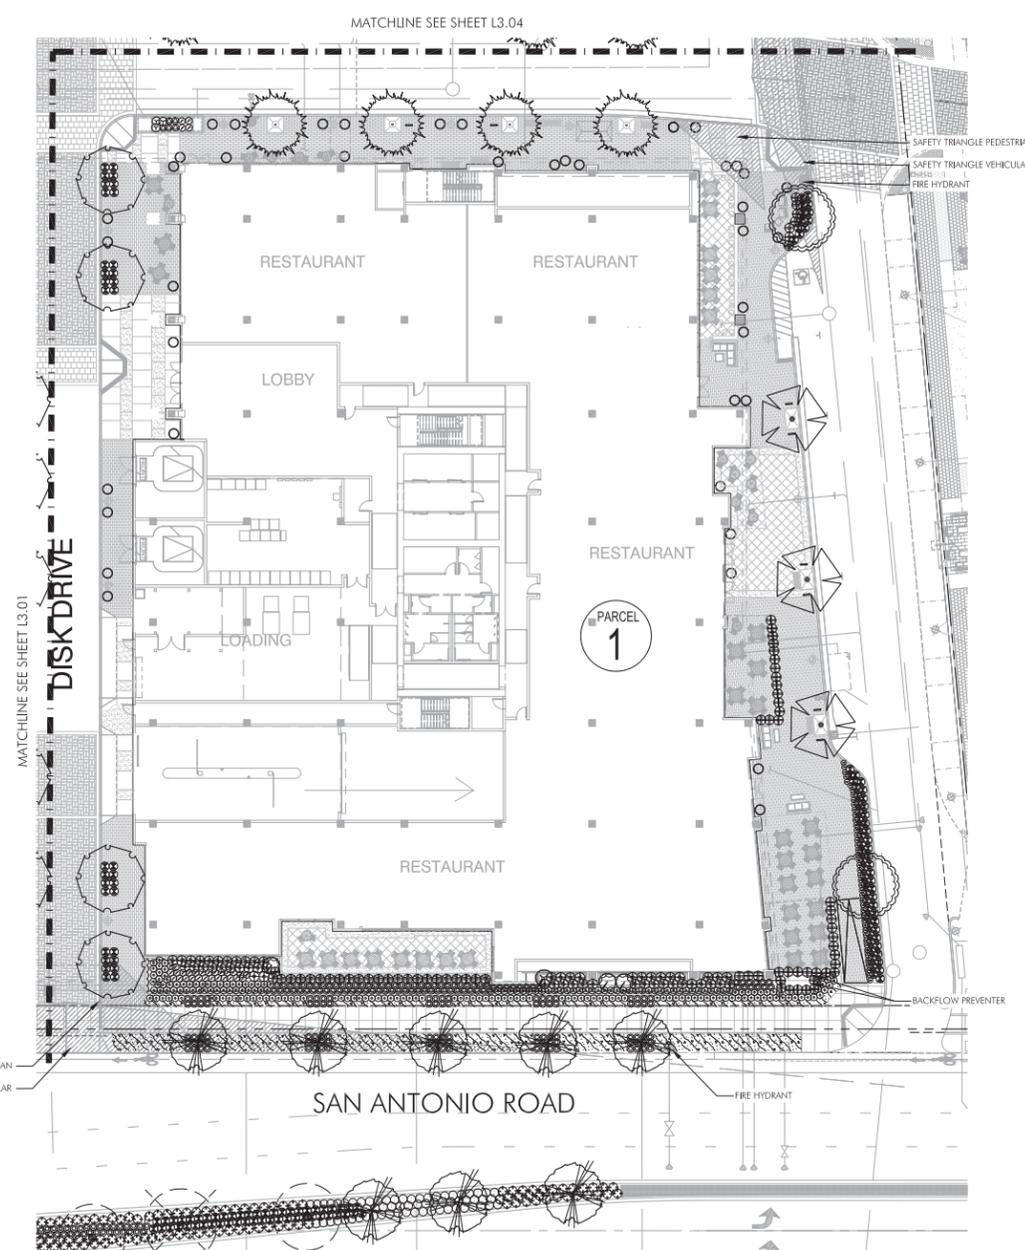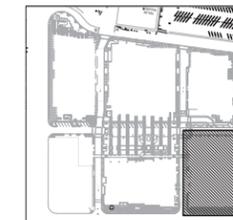

SAFETY TRIANGLE PEDESTRIAN
SAFETY TRIANGLE VEHICULAR

BACKFLOW PREVENTER

FREE HYDRANT

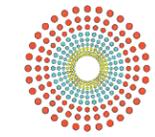

THE VILLAGE AT
SAN ANTONIO
CENTER NORTH
SITE


THE VILLAGE
at San Antonio Center

MOUNTAIN VIEW, CA



CONSTRUCTION
INCORPORATED

690 Gibraltar Drive
Milpitas, California 95035
(408)942-8200 Lic. #399163

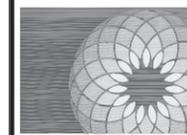

URBAN
ARENA
11772 Sorrento Valley Rd., Ste. 212
San Diego, California 92121
T: 858.625.0112 F: 858.625.0113
San Diego - Orange County

THE VILLAGE AT SAN ANTONIO CENTER NORTH

GENERAL NOTES:
CONTRACTOR SHALL FIELD VERIFY ALL JOB CONDITIONS AND DIMENSIONS. VARIATIONS THEREOF FROM THE DRAWINGS MUST BE REPORTED TO THE ARCHITECT.

DETAILS INDICATED ON THE DRAWINGS ARE REPRESENTATIVE AND TYPICAL. ALL ATTACHMENTS AND CONNECTIONS SHALL CONFORM TO BEST PRACTICE AND SHALL BE THE CONTRACTORS RESPONSIBILITY.

THIS DRAWING EMBODIES IDEAS, DESIGNS, ARRANGEMENTS, PLANS AND SPECIFICATIONS WHICH ARE PROPRIETARY TO DEVCON CONSTRUCTION INC. AND WHICH WERE DESIGNED, CREATED, DEVELOPED AND DELIVERED FOR USE SOLELY IN CONNECTION WITH THE SPECIFIED PROJECT. NO TRANSFER OF ANY RIGHTS HERETO IS INTENDED OR EFFECTED BY DELIVERY HEREOF, AND EXCEPT UPON THE WRITTEN PERMISSION OF DEVCON CONSTRUCTION INC., THE DRAWING IS NOT TO BE DISCLOSED TO OTHERS, REPRODUCED OR COPIED IN WHOLE OR IN PART, OR USED IN THE FABRICATION OR CONSTRUCTION OF BUILDINGS, STRUCTURES, FOUNDATIONS, OR ANY PORTIONS THEREOF, FOR OTHER THAN THE SPECIFIED PROJECT.

© DEVCON CONSTRUCTION, INC.



REVISIONS

NO.	DATE	DESCRIPTION	BY

PLANTING PLAN

JOB NO. 14-018

SHEET NO.

DATE: 6/9/14


L5.03

DRAWN:

CHECKED:

ISSUE: EPC SUBMITTAL

OF SHEETS

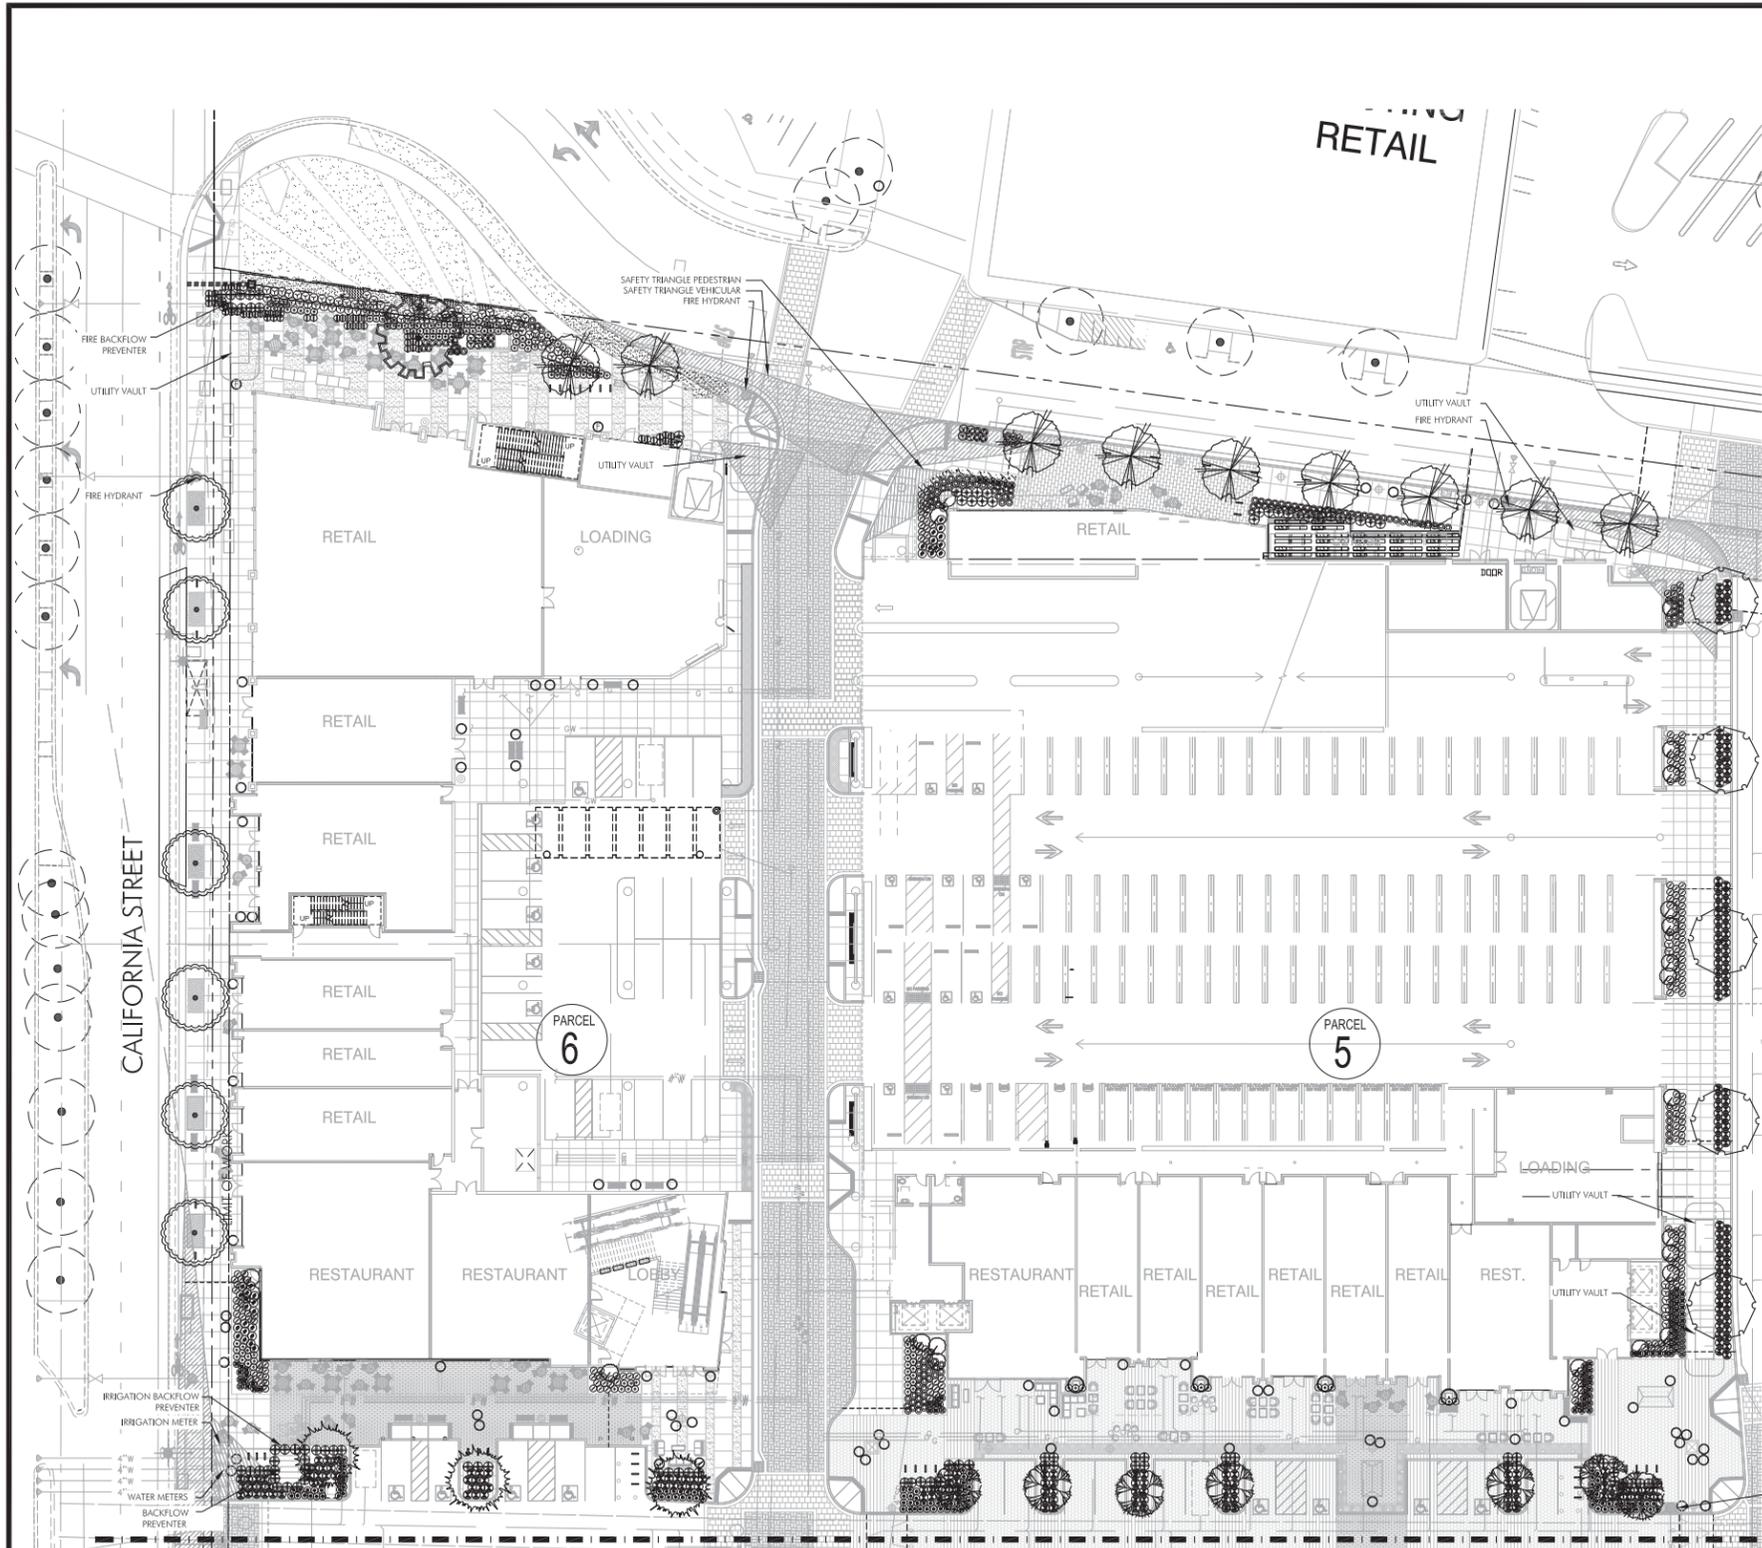

PLANT LEGEND

TREES	BOTANICAL NAME	COMMON NAME	SIZE	
	ACER RUBRUM 'OCTOBER GLORY'	OCTOBER GLORY MAPLE	36" BOX	
	ARBUTUS X 'MARINA'	N.C.N.	36" BOX	
	BAMBUSA OLDHAMII	GRANT TIMBER BAMBOO	24" BOX	
	GRNKGO BILOBA 'AUTUMN GOLD'	AUTUMN GOLD MADENHAR TREE	36" BOX	
	MAGNOLIA GRANDIFLORA 'MAJESTIC BEAUTY'	SOUTHERN MAGNOLIA	36" BOX	
	PLATANUS X ACERIFOLIA 'COLUMBIA'	LONDON PLANE TREE	36" BOX	
	PODOCARPUS MACROPHYLLUS	YEW PINE	36" BOX	
	PYRUS CALLERYANA 'REDSPIRE'	REDSPIRE CALLERY PEAR	36" BOX	
	QUERCUS SUBER	CORK OAK	36" BOX	
	QUERCUS VIRGINIANA	SOUTHERN LIVE OAK	36" BOX	
	EXISTING STREET TREE TO BE PROTECTED IN PLACE			
SHRUBS	BOTANICAL NAME	COMMON NAME	SIZE	
	ASPARGAGUS DENSIFFLORUS 'MYERS'	MYERS ASPARAGUS	5 GAL	
	BUXUS MICROPHYLLA JAPONICA	PYRAMIDAL JAPANESE BOXWOOD	5 GAL	
	CALLISTEMON VMINALS 'LITTLE JOHN'	DWARF WEeping BOTTLEBRUSH	5 GAL	
	CORDYLIN X 'ELECTRIC PINK'	PINK CORDYLIN	5 GAL	
	CORDYLIN X 'FESTIVAL GRASS'	DRACAENA	5 GAL	
	CYPERUS TEXTILIS	PAPYRUS	15 GAL	
	DIANELLA TASMANICA 'VARIEGATA'	FLAX LILY	5 GAL	
	DIETES GRANDIFLORA 'VARIEGATA'	STRIPED FORTNIGHT LILY	5 GAL	
	FATSIA JAPONICA	JAPANESE FATSIA	15 GAL	
	IRIS GERMANICA	GERMAN IRIS	5 GAL	
	IGUSTRUM TEXANUM	TEXAS PRIVET	15 GAL	
	PHORMIUM TENAX 'DARK DELIGHT'	DARK DELIGHT FLAX	15 GAL	
	ROSA X 'FLOWER CARPET WHITE'	ROSE	5 GAL	
VINE/ESPALER	BOTANICAL NAME	COMMON NAME	SIZE	
	CLYTOSTOMA CALLISTEGOIDES	VIOLET TRUMPET VINE	15 GAL	
	TRACHELOSPERMUM JASMINOIDES	STAR JASMINE	15 GAL	
GROUND COVERS	BOTANICAL NAME	COMMON NAME	SIZE	SPACING
	CAREX DIVULSA	BERKELEY SEDGE	1 GAL	15' o.c.
	ANNUAL COLOR		4" POTS	8" O.C.

PLANTER POT LEGEND

TREE/SHRUB/PERENNIAL PLANTER POTS AND ANNUAL COLOR PLANTER POTS SHALL BE DISTRIBUTED THROUGHOUT THE SITE IN RANDOM GROUPINGS. ANNUAL COLOR PLANTER POTS HOWEVER, SHALL BE CONCENTRATED NEAR THE CENTRAL PLAZA AND ENTRANCES TO BUILDINGS



TREE/SHRUB/PERENNIAL PLANTER POTS


SYMBOL	QTY.	DESCRIPTION AND FINISH	BOTANICAL NAME	COMMON NAME	SIZE
	x	CASCADE QR-CE4836P-MT-YES-STD-NO C4-T3 48"W 36"H - CHOCOLATE - SAND BLAST	RHUS LANCEA ROSMARINUS OFF. 'HUNTINGTON CARPET'	AFRICAN SUMAC HUNTINGTON CARPET ROSEMARY	24" BOX MULTI 1 GAL
	x	CASCADE QR-CE3030P-MT-YES-STD-NO C3-T3 30"W 30"H - LATTE - SAND BLAST	NASSELLA TENUSISMA ECHVEVERIA 'PINK BEAUTY' SEDUM RUPESTRE 'SEMION CORAL'	MEXICAN FEATHER GRASS N.C.N. N.C.N.	5 GAL 1 GAL 1 GAL
	x	CASCADE QR-CE3036P-MT-YES-STD-NO C3-T3 30"W 36"H - LATTE - SAND BLAST	PHORMIUM 'SHIRAZ' ECHVEVERIA 'AFTERGLOW'	SHIRAZ NEW ZEALAND FLAX AFTERGLOW HEN AND CHICKS	15 GAL 1 GAL
	x	CASCADE QR-CE3036P-SRC-MT-YES-STD-NO C3-T3 30"W 36"H - LATTE - SAND BLAST (WITH DRAIN HOLE)	PODOCARPUS 'ICEE BLUE' OPHIPOGON PLANICAPUS 'NIGRESCENS' HELICHRYSUM PETIOLARE '1WELIGHT'	ICEE BLUE YELLOW WOOD BLACK MONDO GRASS LICORICE PLANT	15 GAL 1 GAL 1 GAL
	x	CASCADE QR-CE4836P-SRC-MT-YES-STD-NO C3-T3 48"W 36"H - LATTE - SAND BLAST (WITH DRAIN HOLE)	AGONIS FLEXUOSA 'SERVIS BAY AFTERDARK' NASSELLA TENUSISMA ECHVEVERIA 'AFTERGLOW'	N.C.N. MEXICAN FEATHER GRASS AFTERGLOW HEN & CHICKS	24" BOX 5 GAL 1 GAL
	x	CASCADE QR-CE3636P-SRC-MT-YES-STD-NO C3-T3 36"W 36"H - LATTE - SAND BLAST (WITH DRAIN HOLE)	ALOE FEROX ECHVEVERIA AGAVOIDES STIPA ARUNDINACEA	N.C.N. HEN & CHICKS PHEASANT'S TAIL GRASS	15 GAL 1 GAL 1 GAL
	x	CASCADE QR-CE3630P-MT-YES-NO-NO C3-T3 36"W 30"H - LATTE - SAND BLAST (NO DRAIN HOLE)	CHONDROPETALUM ELEPHANTINUM HEDERA HELIX 'SILVERDUST'	CAPE RUSH VAREGATED ENGLISH IVY	15 GAL 1 GAL

ANNUAL COLOR PLANTER POTS

SYMBOL	QTY.	DESCRIPTION AND FINISH	BOTANICAL NAME	COMMON NAME	SIZE	SPACING
	x	CASCADE QR-CE3036P-SRC-MT-YES-STD-NO 30"W 36"H - LATTE - SAND BLAST (WITH DRAIN HOLE)	CASCADIA ANNUAL COLOR ANTHRINNUM MAIUS CALENDULA OFFICINALIS PAPAVER NUDICALIE PRIMULA VULGARIS	SNAPDRAGON POT MARIGOLD ICELAND POPPY PRIMROSE	4" POT 4" POT 4" POT 4" POT	12" O.C. 12" O.C. 12" O.C. 12" O.C.
			WARM SEASON ANNUAL COLOR CATHARTANTHUS ROSEUS CELOSIA ARGENTEA CRISTATA IMPATIENS WALLERIANA PETUNIA X HYBRIDA PORTULACA GRANDIFLORA ZINNIA ELEGANS	MADAGASCAR PERIWINKLE FEATHER CELOSIA BUSY LIZZIE PETUNIA PURSLANE ZINNA	4" POT 4" POT 4" POT 4" POT 4" POT	12" O.C. 12" O.C. 12" O.C. 12" O.C. 12" O.C.

KEY MAP

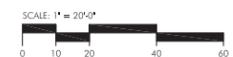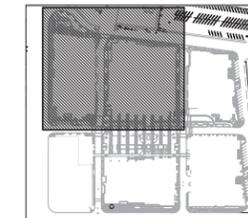

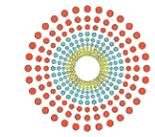

THE VILLAGE AT
SAN ANTONIO
CENTER NORTH
SITE

THE VILLAGE
at San Antonio Center

MOUNTAIN VIEW, CA



CONSTRUCTION
INCORPORATED

690 Gibraltar Drive
Milpitas, California 95035
(408)942-8200 Lic. #399163



URBAN
ARENA

11772 Sorrento Valley Rd., Ste. 212
San Diego, California 92121
T: 858.625.0112 F: 858.625.0113
San Diego - Orange County

THE VILLAGE AT SAN ANTONIO CENTER NORTH

GENERAL NOTES:
CONTRACTOR SHALL FIELD VERIFY ALL JOB CONDITIONS AND DIMENSIONS. VARIATIONS THEREOF FROM THE DRAWINGS MUST BE REPORTED TO THE ARCHITECT.

DETAILS INDICATED ON THE DRAWINGS ARE REPRESENTATIVE AND TYPICAL. ALL ATTACHMENTS AND CONNECTIONS SHALL CONFORM TO BEST PRACTICE AND SHALL BE THE CONTRACTORS RESPONSIBILITY.

THIS DRAWING EMBODIES IDEAS, DESIGNS, ARRANGEMENTS, PLANS AND SPECIFICATIONS WHICH ARE PROPRIETARY TO DEVCON CONSTRUCTION INC. AND WHICH WERE DESIGNED, CREATED, EVALUATED AND DEVELOPED FOR USE SOLELY IN CONNECTION WITH THE SPECIFIED PROJECT. NO TRANSFER OF ANY RIGHTS HERETO IS INTENDED OR EFFECTED BY DELIVERY HEREOF, AND EXCEPT UPON THE WRITTEN PERMISSION OF DEVCON CONSTRUCTION INC., THE DRAWING IS NOT TO BE DISCLOSED TO OTHERS, REPRODUCED OR COPIED IN WHOLE OR IN PART, OR USED IN THE FABRICATION OR CONSTRUCTION OF BUILDINGS, STRUCTURES, FOUNDATIONS, OR ANY PORTIONS THEREOF, FOR OTHER THAN THE SPECIFIED PROJECT.

© DEVCON CONSTRUCTION, INC.



REVISIONS

NO.	DATE	DESCRIPTION	BY

PLANTING PLAN

JOB NO. 14-018

SHEET NO.

DATE: 6/9/14

L5.04

DRAWN:

CHECKED:

ISSUE: EPC SUBMITTAL

OF SHEETS

PLANT LEGEND

TREES	BOTANICAL NAME	COMMON NAME	SIZE	
	ACER RUBRUM 'OCTOBER GLORY'	OCTOBER GLORY MAPLE	36" BOX	
	ARBUTUS X 'MARINA'	N.C.N.	36" BOX	
	BAMBUSA OLDHAMII	GIANT TIMBER BAMBOO	24" BOX	
	GINKGO BILOBA 'NUTLUM GOLD'	AUTUMN GOLD MAMMIDENHAR TREE	36" BOX	
	MAGNOLIA GRANDIFLORA 'MAJESTIC BEAUTY'	SOUTHERN MAGNOLIA	36" BOX	
	PLATANUS X ACERIFOLIA 'COLUMBIA'	LONDON PLANE TREE	36" BOX	
	PODOCARPUS MACROPHYLLUS	YEW PINE	36" BOX	
	PYRUS CALLERYANA 'REDSPRE'	REDSPRE CALLERY PEAR	36" BOX	
	QUERCUS SUBER	CORK OAK	36" BOX	
	QUERCUS VIRGINIANA	SOUTHERN LIVE OAK	36" BOX	
	EXISTING STREET TREE TO BE PROTECTED IN PLACE			
SHRUBS	BOTANICAL NAME	COMMON NAME	SIZE	
	ASPARAGUS DENSIFLORUS 'MYERS'	MYERS ASPARAGUS	5 GAL	
	BUXUS MICROPHYLLA JAPONICA	PYRAMIDAL JAPANESE BOXWOOD	5 GAL	
	CALLISTEMON VIMINALIS 'LITTLE JOHN'	DWARF WEEPING BOTTLEBRUSH	5 GAL	
	CORDYLIN X 'ELECTRIC PINK'	PINK CORDYLIN	5 GAL	
	CORDYLIN X 'FESTIVAL GRASS'	DRACAENA	5 GAL	
	CYPERUS TEXTILIS	PAPYRUS	15 GAL	
	DIANELLA TASMANICA 'VARIEGATA'	FLAX LILY	5 GAL	
	DIETES GRANDIFLORA 'VARIEGATA'	STRIPED FORTNIGHT LILY	5 GAL	
	FATSIA JAPONICA	JAPANESE FATSIA	15 GAL	
	IBIS GERMANICA	GERMAN IBIS	5 GAL	
	IGUSTRUM TEXANUM	TEXAS PRIVET	15 GAL	
	PHORMIUM TENAX 'DARK DELIGHT'	DARK DELIGHT FLAX	15 GAL	
	ROSA X 'FLOWER CARPET WHITE'	ROSE	5 GAL	
VINE/ESPALIER	BOTANICAL NAME	COMMON NAME	SIZE	
	CLYTOSTOMA CALLISTEGHONIDES	VIOLET TRUMPET VINE	15 GAL	
	TRACHELOSPERMUM JASMINOIDES	STAR JASMINE	15 GAL	
GROUND COVERS	BOTANICAL NAME	COMMON NAME	SIZE	SPACING
	CAREX DIVULSA	BERKELEY SEDGE	1 GAL	15" O.C.
	ANNUAL COLOR		4" POTS	8" O.C.

PLANTER POT LEGEND

TREE/SHRUB/PERENNIAL PLANTER POTS AND ANNUAL COLOR PLANTER POTS SHALL BE DISTRIBUTED THROUGHOUT THE SITE IN RANDOM GROUPINGS. ANNUAL COLOR PLANTER POTS HOWEVER, SHALL BE CONCENTRATED NEAR THE CENTRAL PLAZA AND ENTRANCES TO BUILDINGS.



TREE/SHRUB/PERENNIAL PLANTER POTS

SYMBOL	QTY.	DESCRIPTION AND FINISH	BOTANICAL NAME	COMMON NAME	SIZE
	x	CASCADE QR-CE4836P-MT-YES-STD-NO C4-T3 48"W 36"H - LATTE - SAND BLAST	RHUS LANCEA ROSIABARNS OFF. 'HUNTINGTON CARPET'	AFRICAN SUNKAC HUNTINGTON CARPET ROSEMARY	24" BOX MULTI 1 GAL
	x	CASCADE QR-CE3036P-MT-YES-STD-NO C3-T3 30"W 30"H - LATTE - SAND BLAST	NASSELLA TENNISMA ECHEVERIA 'PINK BEAUTY' SEDUM RUPESTRIS 'LIMON CORAL'	MEXICAN FEATHER GRASS N/CN N/CN	5 GAL 1 GAL 1 GAL
	x	CASCADE QR-CE3036P-MT-YES-STD-NO C3-T3 30"W 30"H - LATTE - SAND BLAST	PHORMIUM 'SHRAZ' ECHEVERIA 'AFTERGLOW'	SHRAZ NEW ZEALAND FLAX AFTERGLOW HEN AND CHICKS	15 GAL 1 GAL
	x	CASCADE QR-CE3036P-SRC-MT-YES-STD-NO C3-T3 30"W 30"H - LATTE - SAND BLAST (WITH DRAIN HOLE)	PODOCARPUS 'KEE BLUE' OPHROPOGON PLANISCAPUS 'NIGRESCENS' HELICHRYSUM PETIOLARE 'LIMELIGHT'	KEE BLUE YELLOW WOOD BLACK MONDO GRASS LICORICE PLANT	15 GAL 1 GAL 1 GAL
	x	CASCADE QR-CE4836P-SRC-MT-YES-STD-NO C3-T3 48"W 30"H - LATTE - SAND BLAST (WITH DRAIN HOLE)	AGONIS FLEXUOSA 'SERVIS BAY AFTERDARK' NASSELLA TENNISMA ECHEVERIA 'AFTERGLOW'	N.C.N. MEXICAN FEATHER GRASS AFTERGLOW HEN & CHICKS	24" BOX 5 GAL 1 GAL
	x	CASCADE QR-CE4836P-SRC-MT-YES-STD-NO C3-T3 48"W 30"H - LATTE - SAND BLAST (WITH DRAIN HOLE)	ALOPE FEROX ECHEVERIA 'AGAVOIDES' STIPA ARUNDINACEA	N.C.N. HEN & CHICKS PHEASANTS TAIL GRASS	15 GAL 1 GAL 1 GAL
	x	CASCADE QR-CE4836P-MT-YES-NO-NO 48"W 30"H - LATTE - SAND BLAST (NO DRAIN HOLE)	CHONDROPETALLUM ELEPHANTINUM HEDERA HELIX 'SILVERDUST'	CAPE RUSH VARIEGATED ENGLISH IVY	15 GAL 1 GAL

ANNUAL COLOR PLANTER POTS

SYMBOL	QTY.	DESCRIPTION AND FINISH	BOTANICAL NAME	COMMON NAME	SEE	SPACING
	x	CASCADE QR-CE3036P-SRC-MT-YES-STD-NO 30"W 30"H - LATTE - SAND BLAST (WITH DRAIN HOLE)	COOL SEASON ANNUAL COLOR			
			ANTHRINUM MAJUS	SNAPDRAGON	4" POT	12" O.C.
			CALENDULA OFFICINALIS	POT MARIGOLD	4" POT	12" O.C.
			PAPAYER NUBICALLIE	ICELAND POPPY	4" POT	12" O.C.
			FRIMULA VULGARS	PRIMROSE	4" POT	12" O.C.
			WARM SEASON ANNUAL COLOR			
			CATHARANTHUS ROSEUS	MADAGASCAR PERIWINKLE	4" POT	12" O.C.
			CELOSIA ARGENTEA CRISTATA	FEATHER CELOSIA	4" POT	12" O.C.
			IMPATIENS WALLERIANA	BUSY LIZZIE	4" POT	12" O.C.
			PETUNIA X HYBRIDA	PETUNIA	4" POT	12" O.C.
			PORTULACA GRANDIFLORA	PURSLANE	4" POT	12" O.C.
			ZINNIA ELEGANS	ZINNIA	4" POT	12" O.C.

KEY MAP

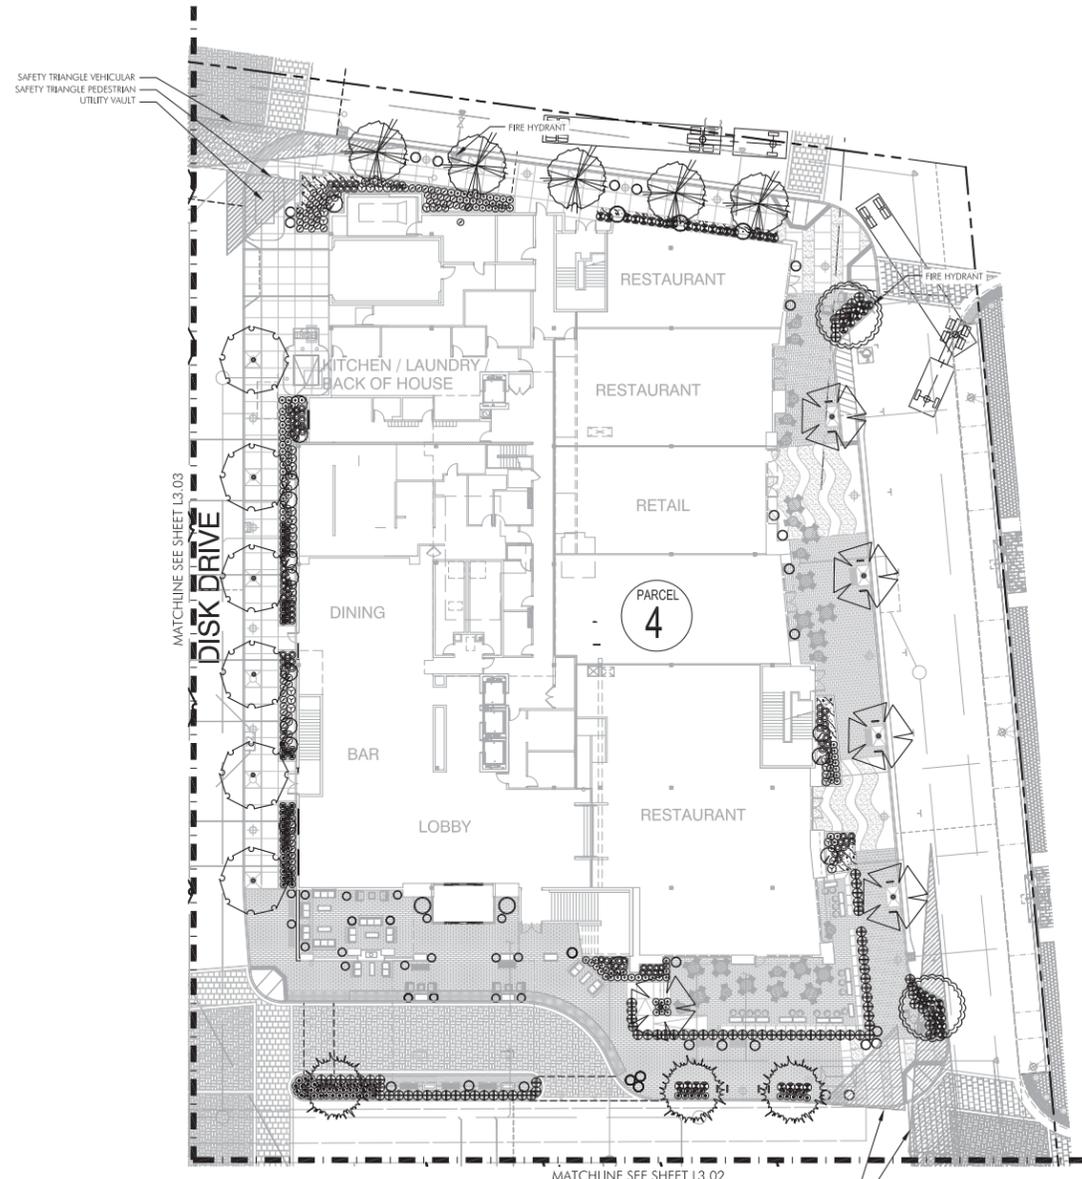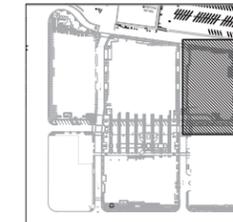

MATCHLINE SEE SHEET L3.03


MATCHLINE SEE SHEET L3.02

SAFETY TRIANGLE PEDESTRIAN
SAFETY TRIANGLE VEHICULAR


C:\MES\STUDIOS\Exp\34848\California_Vehi_Sign_Striping.dwg - Job: Sheet 01 - Ex: 10:49:00 on Jun 05, 2014 at 10:49 AM



SEE RIGHT BELOW

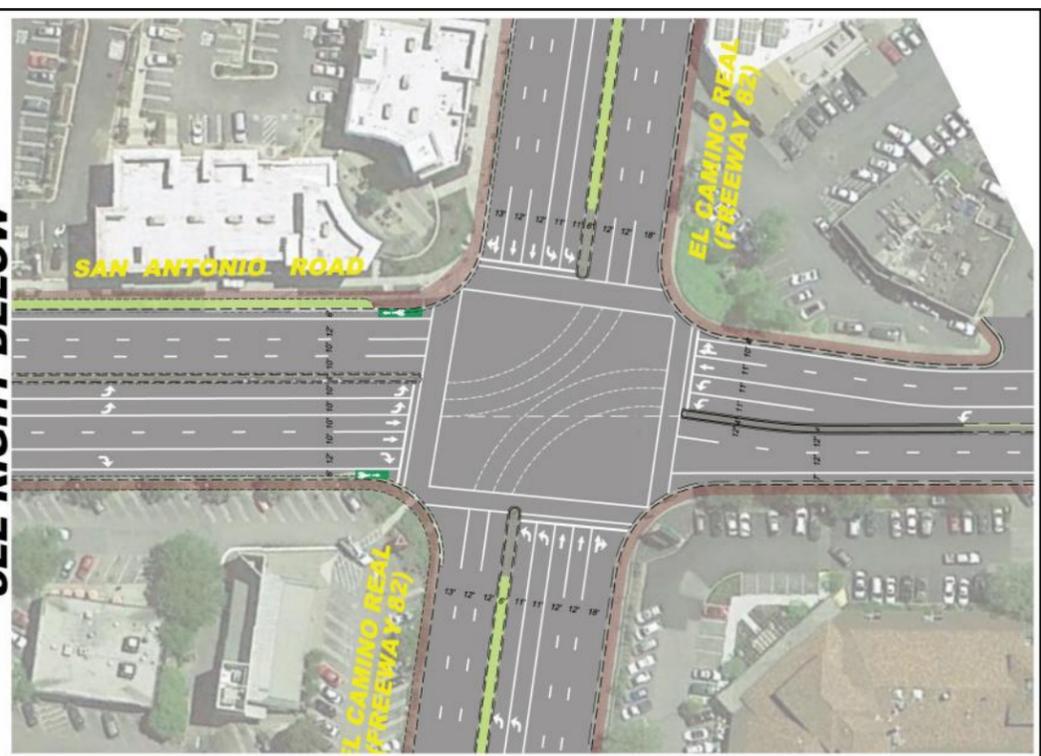

SEE LEFT ABOVE

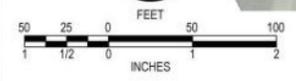


SAN ANTONIO ROAD/ CALIFORNIA STREET STRIPING Exhibit

PSOMAS


JOB No. 1MER01000 DATE: 4/1/14
PLAN No. EXH-03.dwg SHEET 1 OF 5

REVISION DATE:

SEE SHEET 5 OF 5

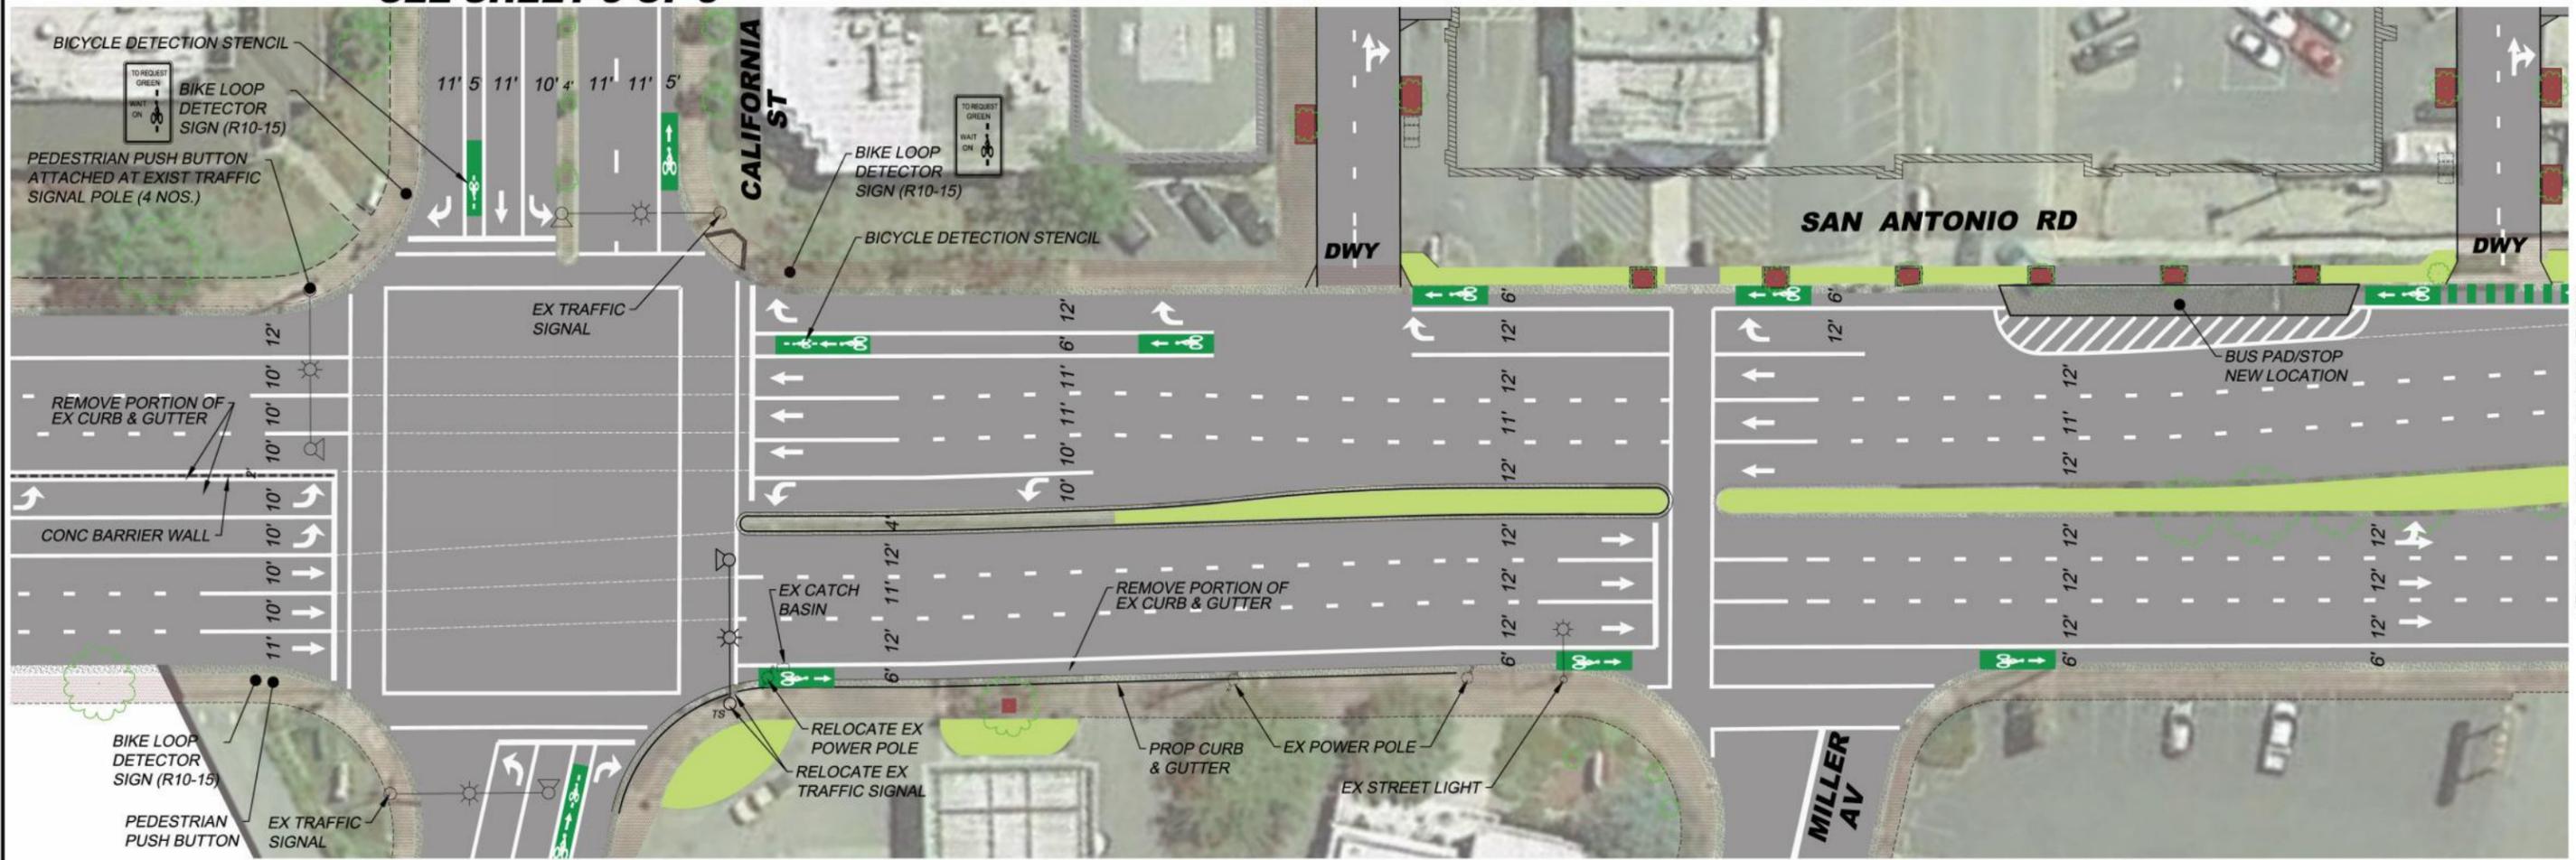


SEE LEFT BELOW

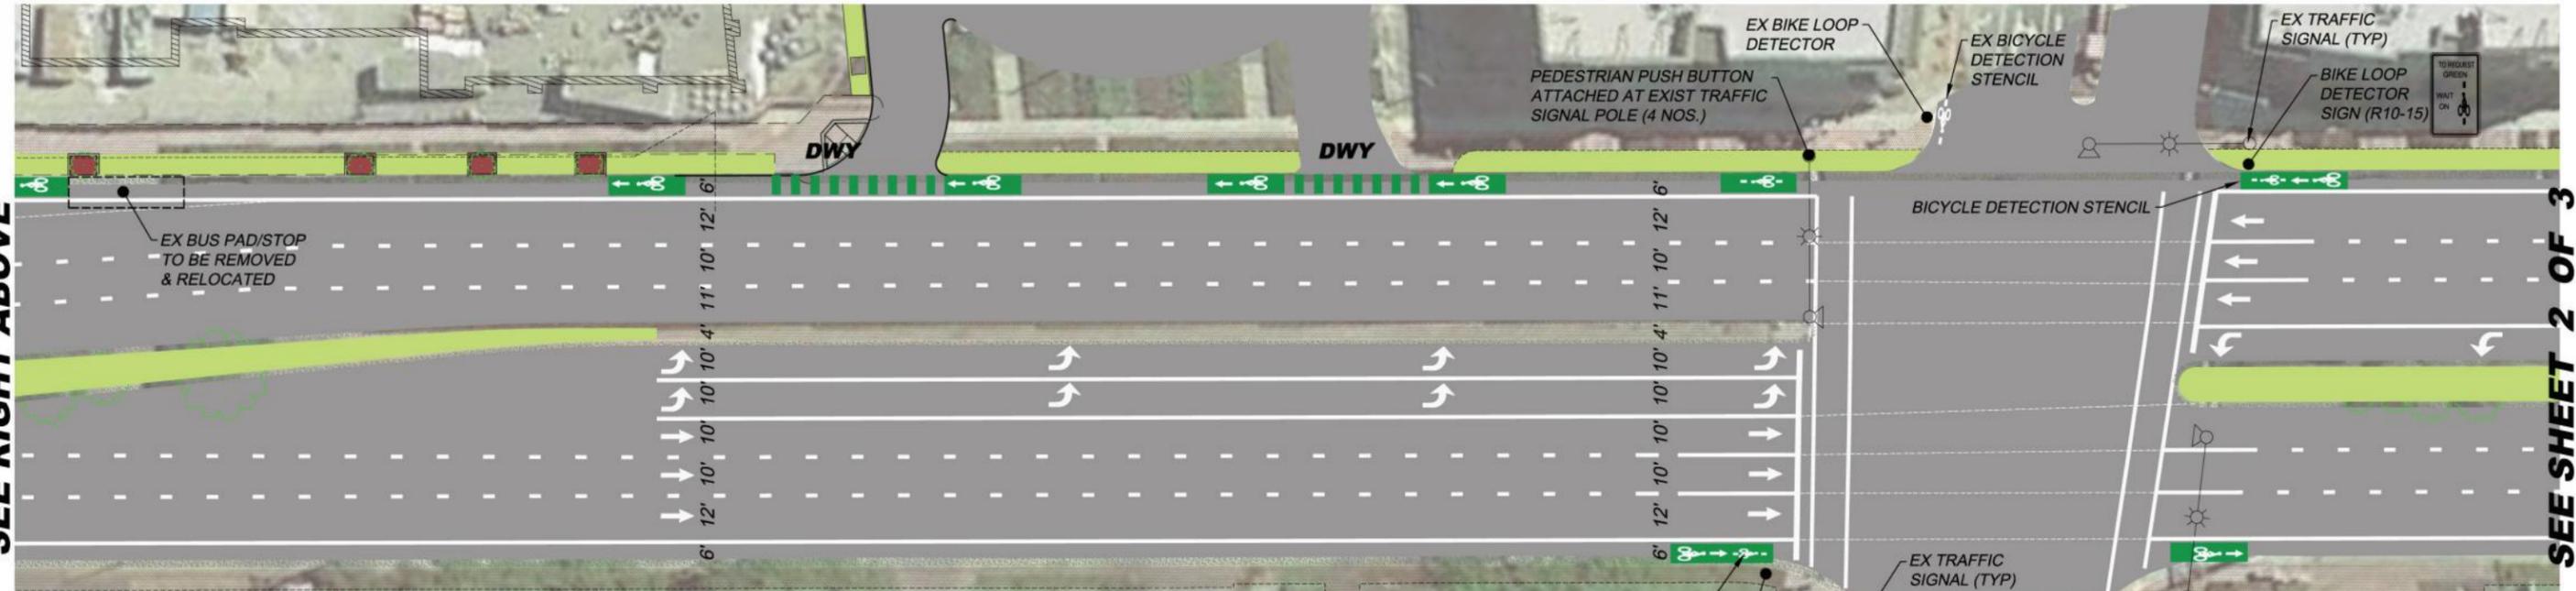

SEE RIGHT ABOVE

SEE SHEET 2 OF 3

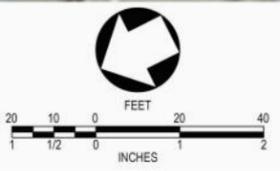


SAN ANTONIO ROAD STRIPING
Exhibit
PSOMAS

C:\MES\PROJECTS\140414\140414-01\140414-01.dwg - Job: Sheet 02 - BY: TOSTODOS on Jun 06 2014 at 10:47 am


REVISION DATE:

C:\MES\010100\1MER010100\EXHIBIT_SAN_ANTONIO_RD.dwg - Job: Sheet 03 - By: tcostello on Jun 06, 2014 at 10:45 am

SEE SHEET 1 OF 3

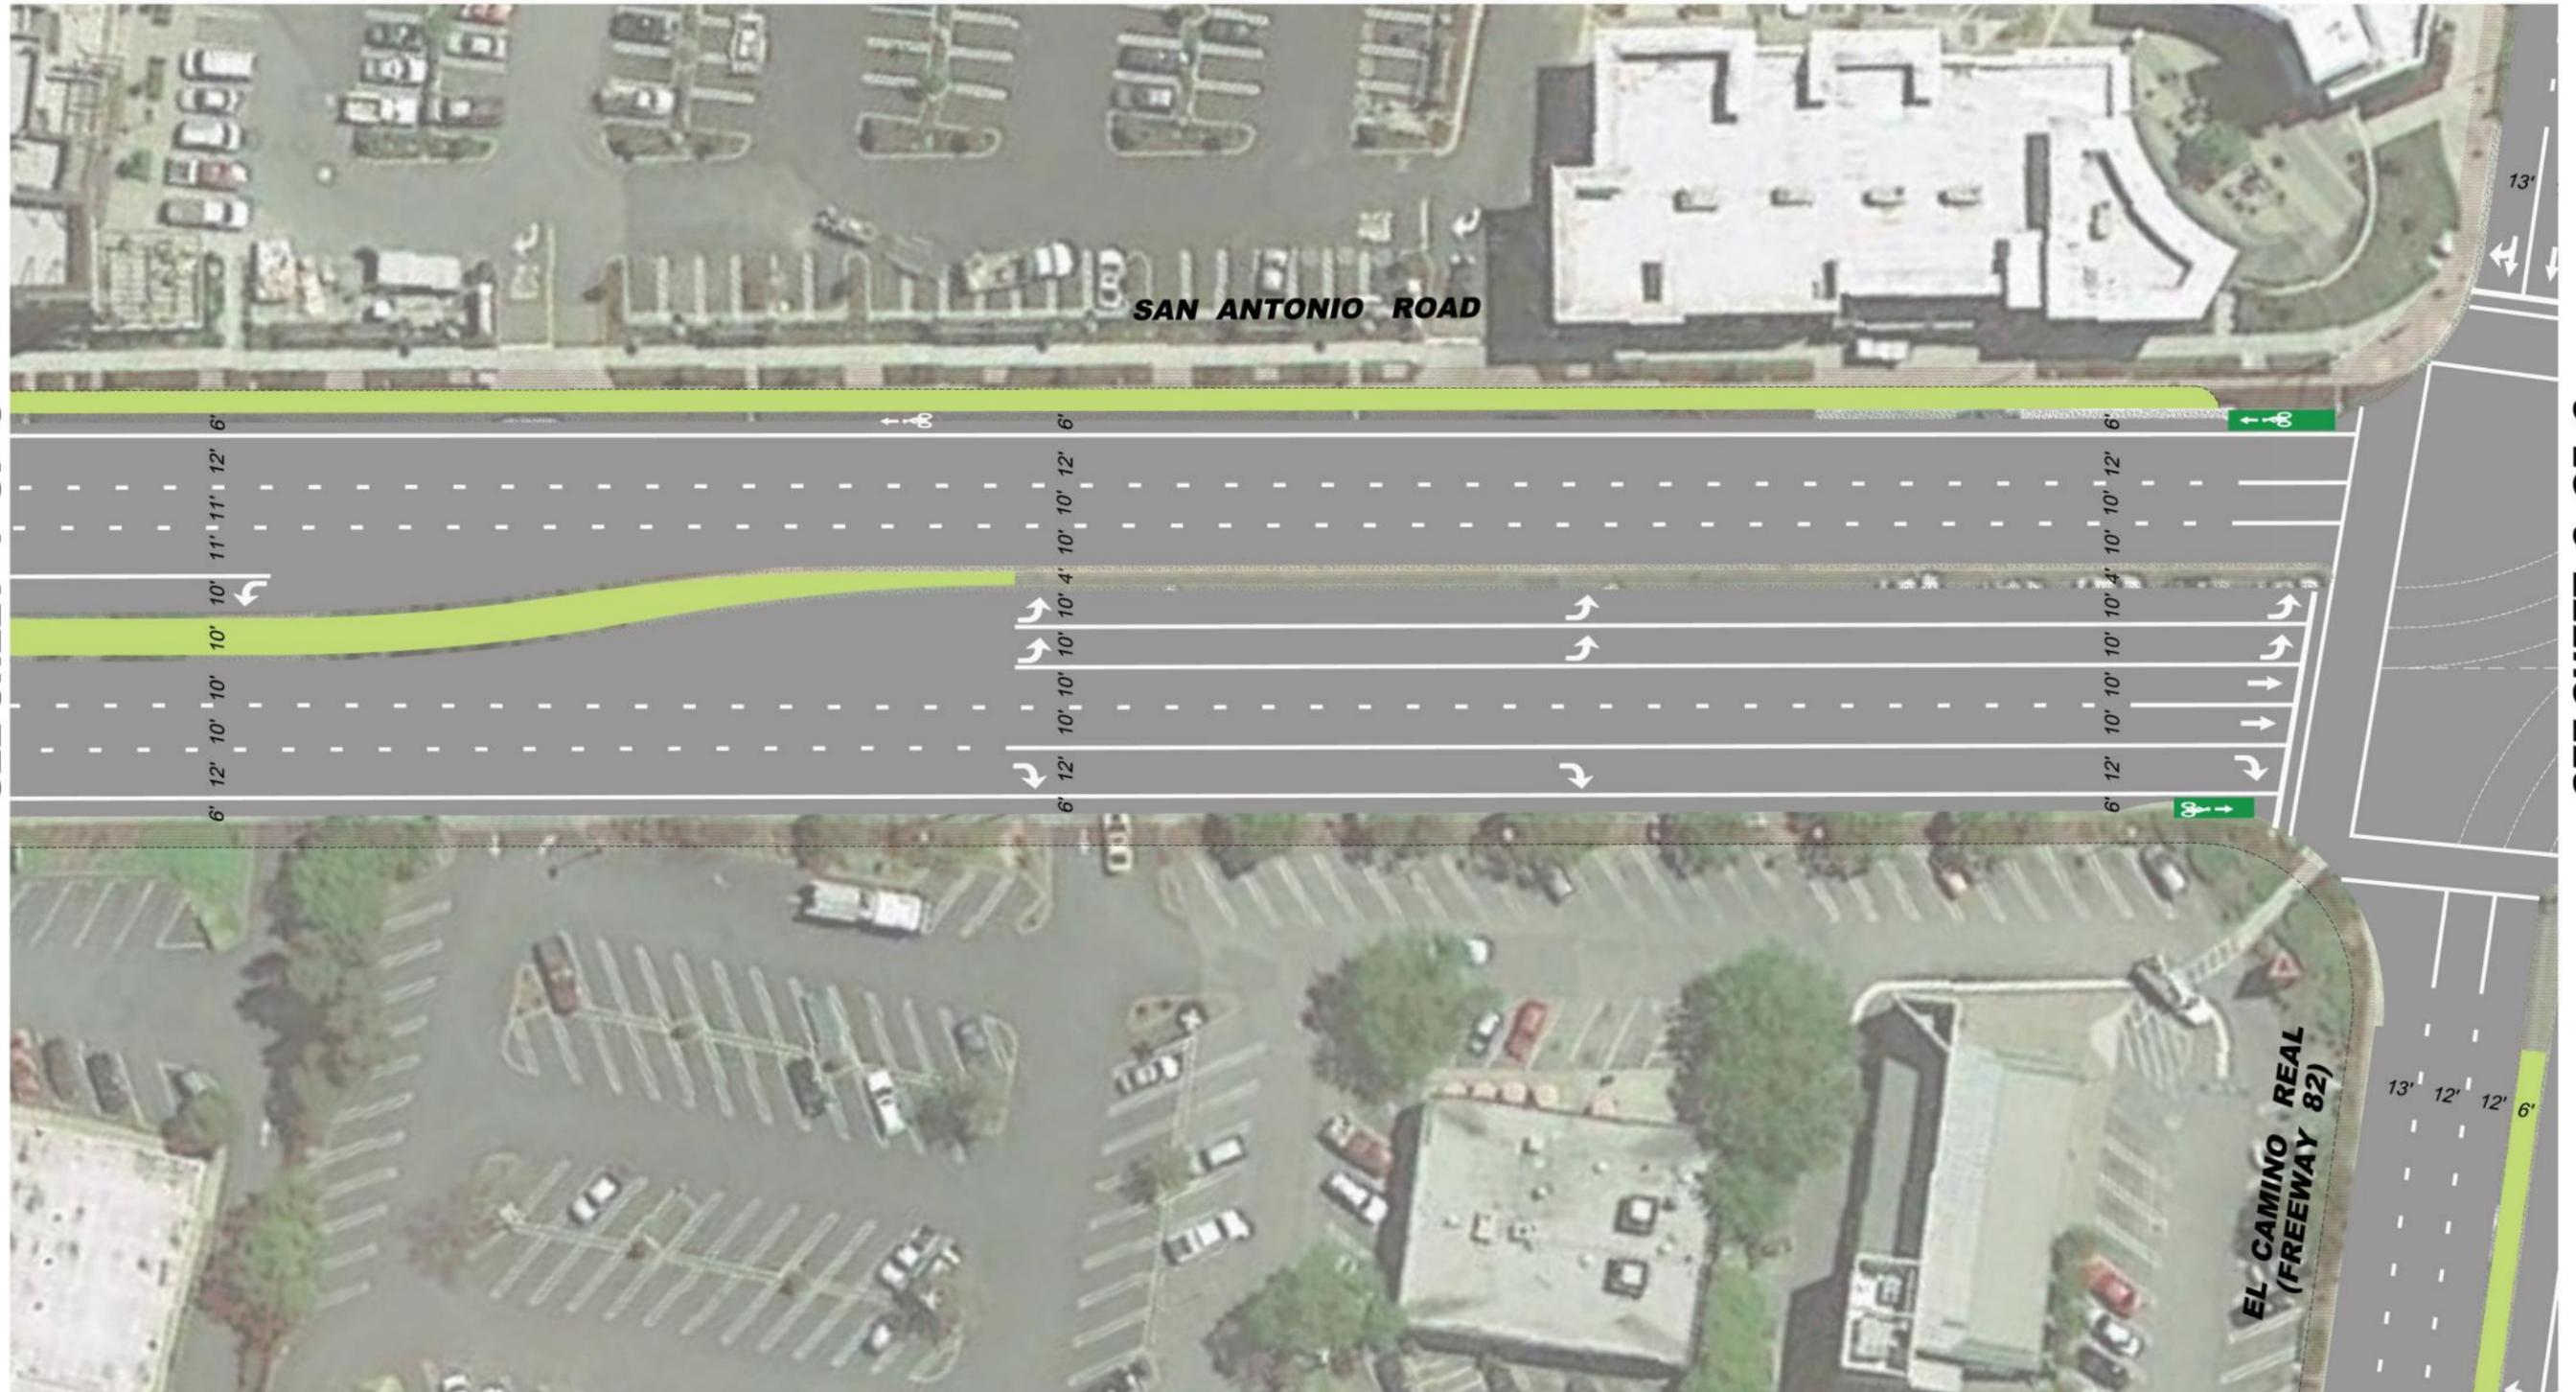

SEE SHEET 3 OF 3

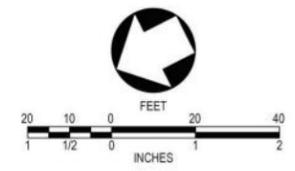

**SAN ANTONIO ROAD
STRIPING
Exhibit**

PSOMAS

JOB No. 1MER010100 DATE: 4/24/14
PLAN No. EXH-03.dwg SHEET 3 OF 5

REVISION DATE:

