
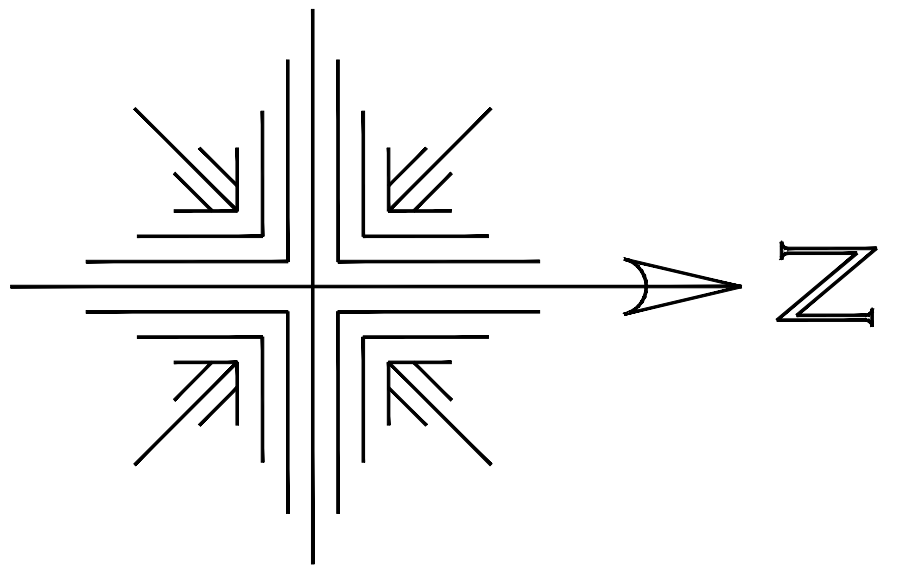


CONSTRUCTION SCHEDULE:
TEMP. STRIPING WORK - AUGUST 7-11
CONCRETE WORK - AUG11 - SEPT 22

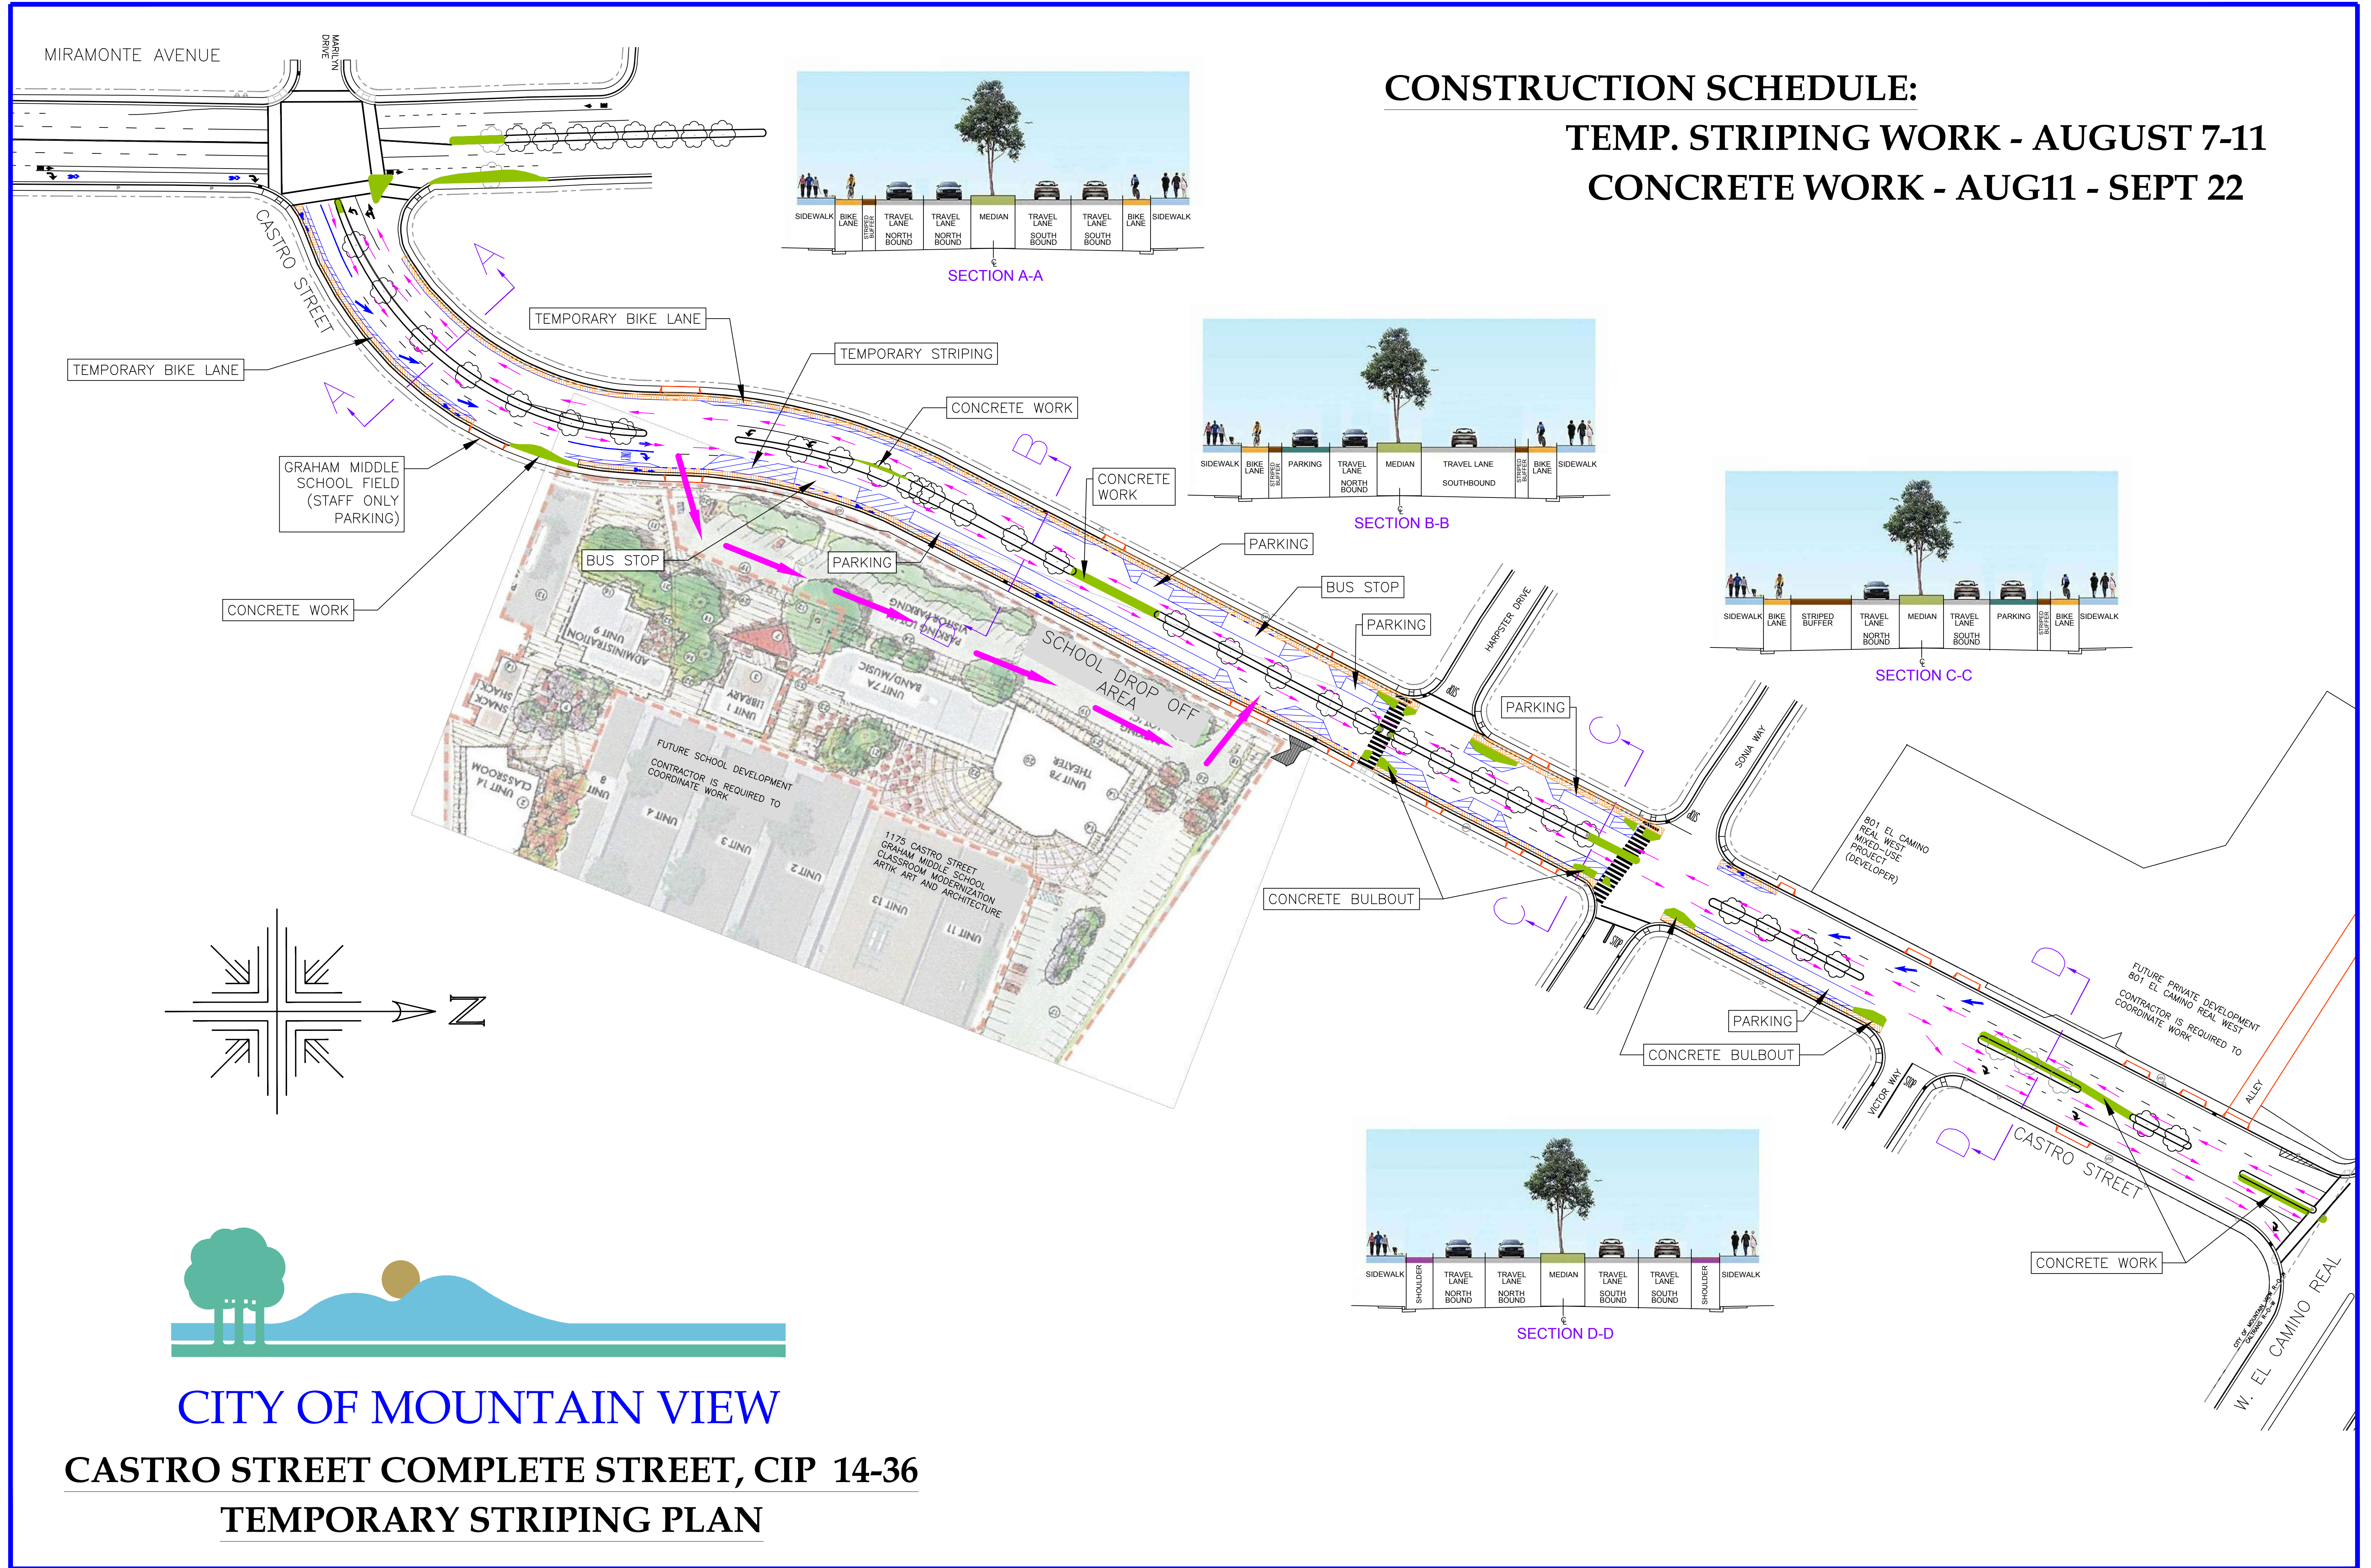

CITY OF MOUNTAIN VIEW
CASTRO STREET COMPLETE STREET, CIP 14-36
TEMPORARY STRIPING PLAN